

Bryan G Hall Ltd. Registered in England & Wales Co No. 4104802

This drawing is copyright and shall not be reproduced or used for any other purpose without the written permission of the Bryan G Hall Ltd. This drawing must be read in conjunction with all other related drawings and documentation.

It is the contractor's responsibility to ensure full compliance with the Building Regulations. Do not scale from this drawing, use figured dimensions only. It is the contractor's responsibility to check and verify all dimensions on site. Any discrepancies to be reported immediately.

IF IN DOUBT ASK


Materials not in conformity with relevant British or European Standards/Codes of practice or materials known to be deleterious to health & safety must not be used or specified on this project.

Bryan G Hall Limited has not checked or verified, and shall therefore not be liable for any inaccuracies which may be attributable to any base plan(s) reports, data or information provided by the client, or purchased by the contractor on the client's behalf, that may have been utilised within this drawing.


Bryan G Hall Limited shall not be liable for the use of this or any associated documents, for any purpose, by any person other than that for which they were provided.

It remains the client's and/or its appointed contractor's responsibility to check for any discrepancies. Any omissions discovered must be reported immediately to Bryan G Hall Limited for verification.

The locations of utilities apparatus, if shown, have been reproduced from plans supplied to Bryan G Hall Limited. Although care has been taken when duplicating this information, these locations are approximate only. No guarantee can be given by Bryan G Hall Limited for their accuracy. It is the client or its appointed agent/contractor's responsibility to verify the exact locations on site by appropriate means prior to mechanical excavation.

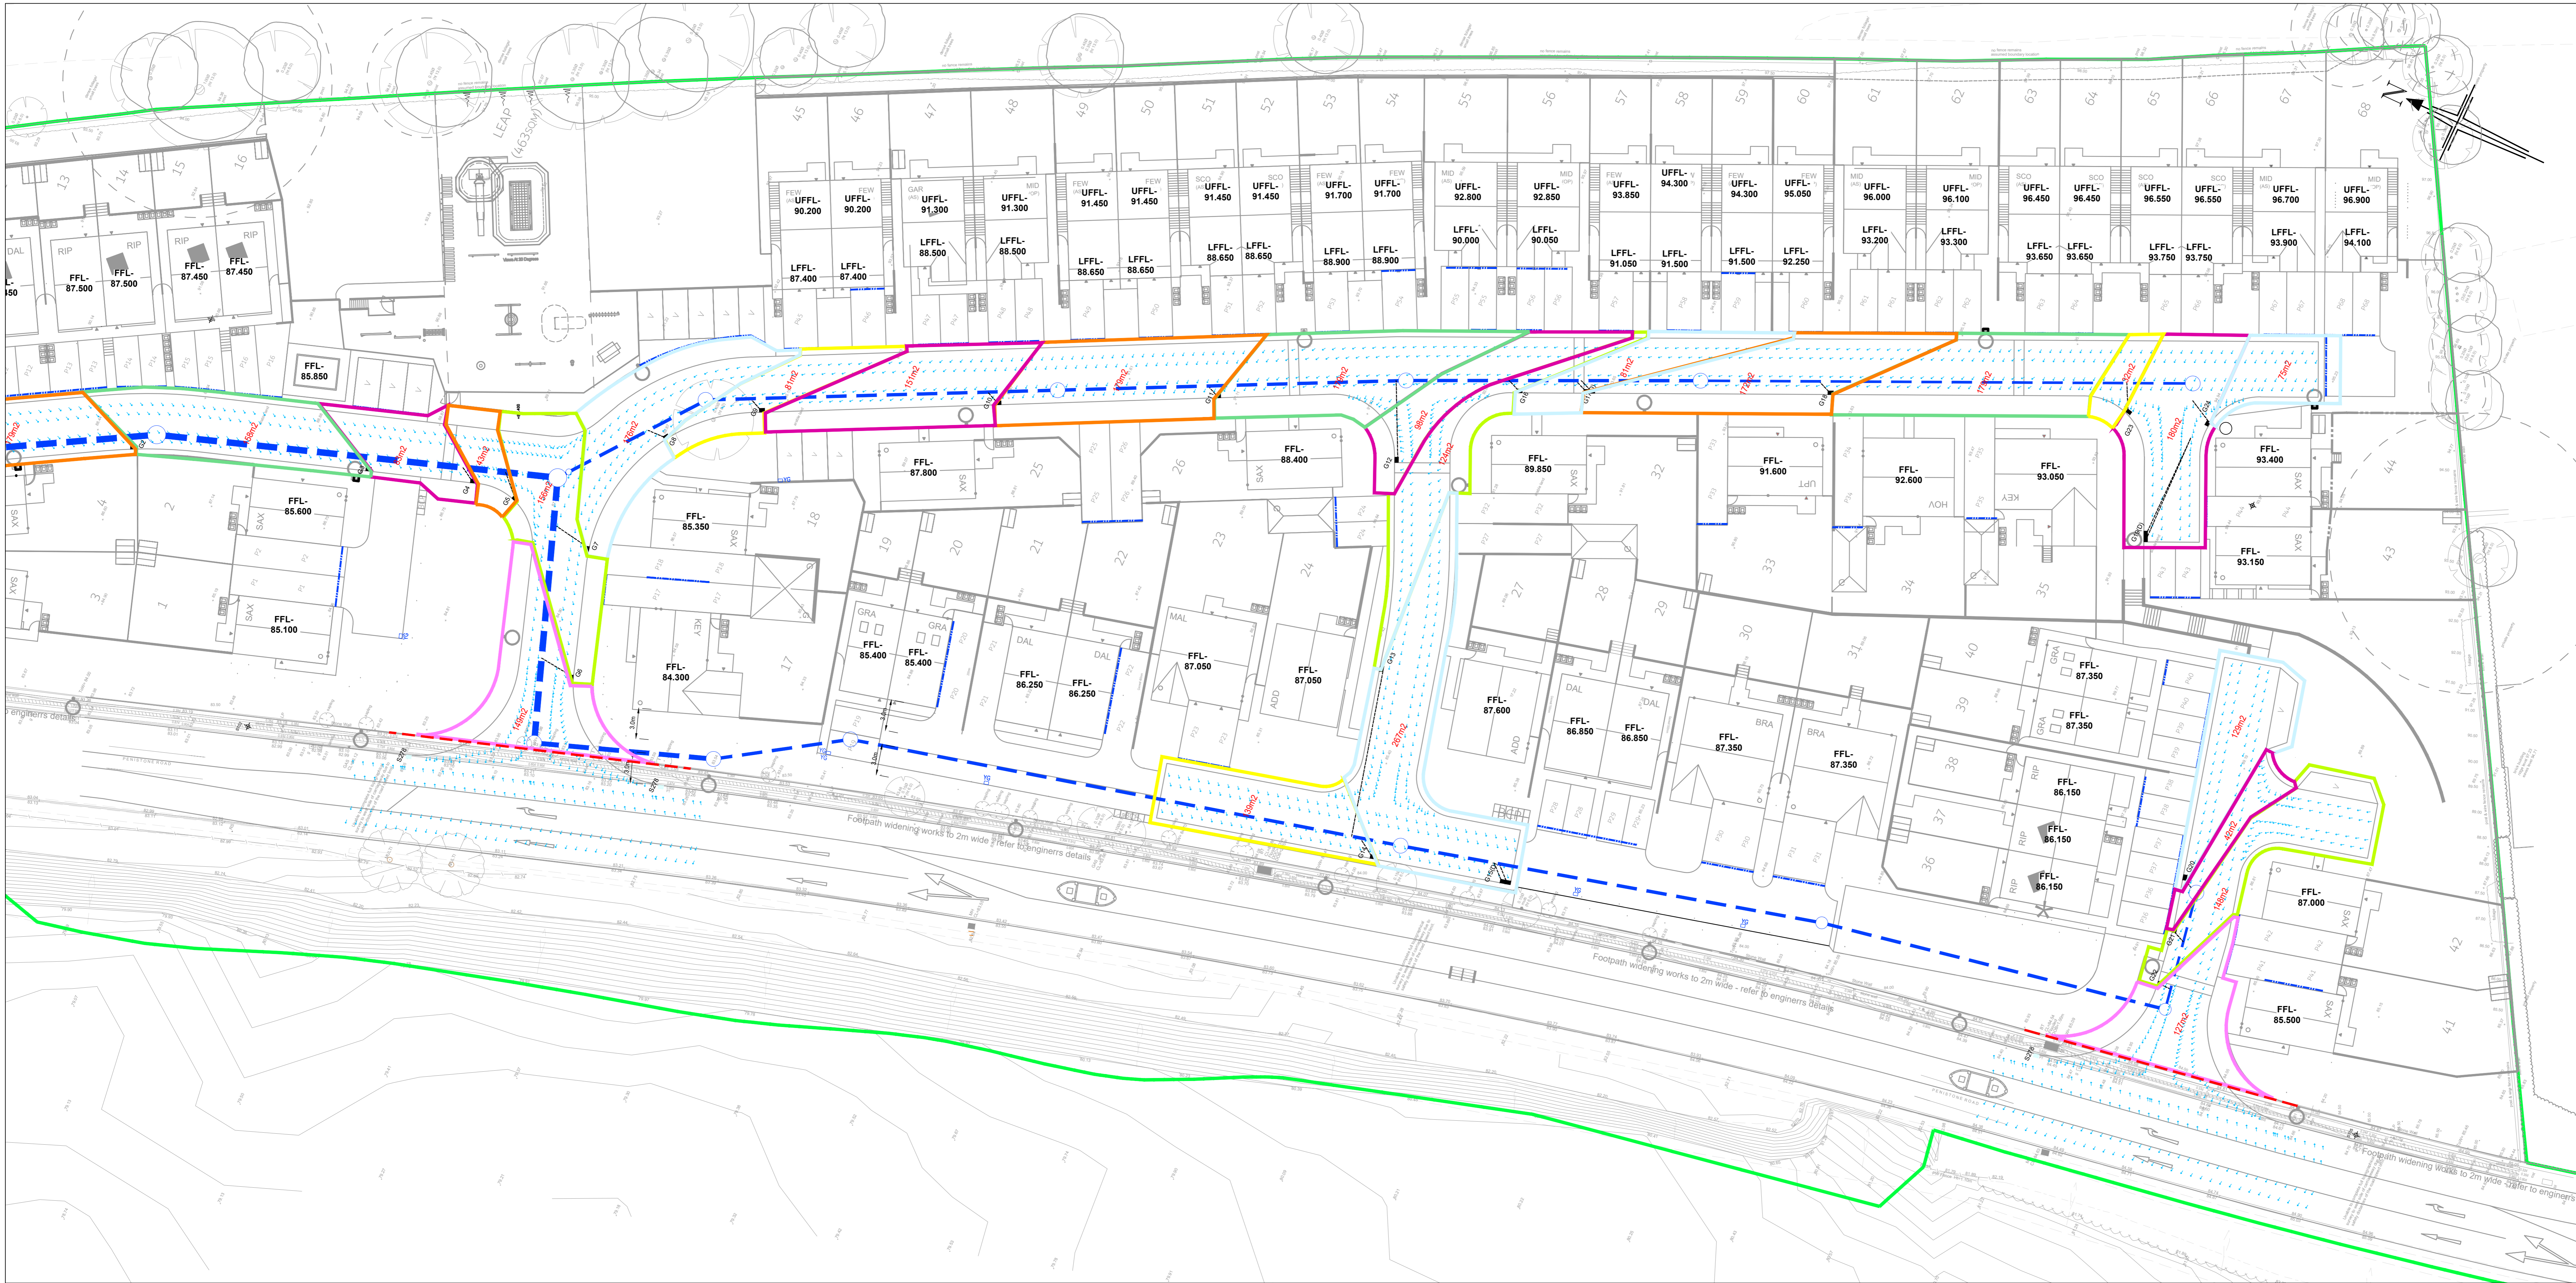

Impermeable Areas	
Gully Ref	Contributing Area (m ²)
G1a	140
G1b	88
G2	179
G3	158
G4	83
G5	43
G6	156
G7	176
G8	81
G9	151
G10	179
G11	179
G12	88
G13	124
G14	139
G15(D)	267
G16	81
G17(D)	172
G18	179
G19(D)	180
G20	129
G21	121
G22	148
G23	32
G24	75

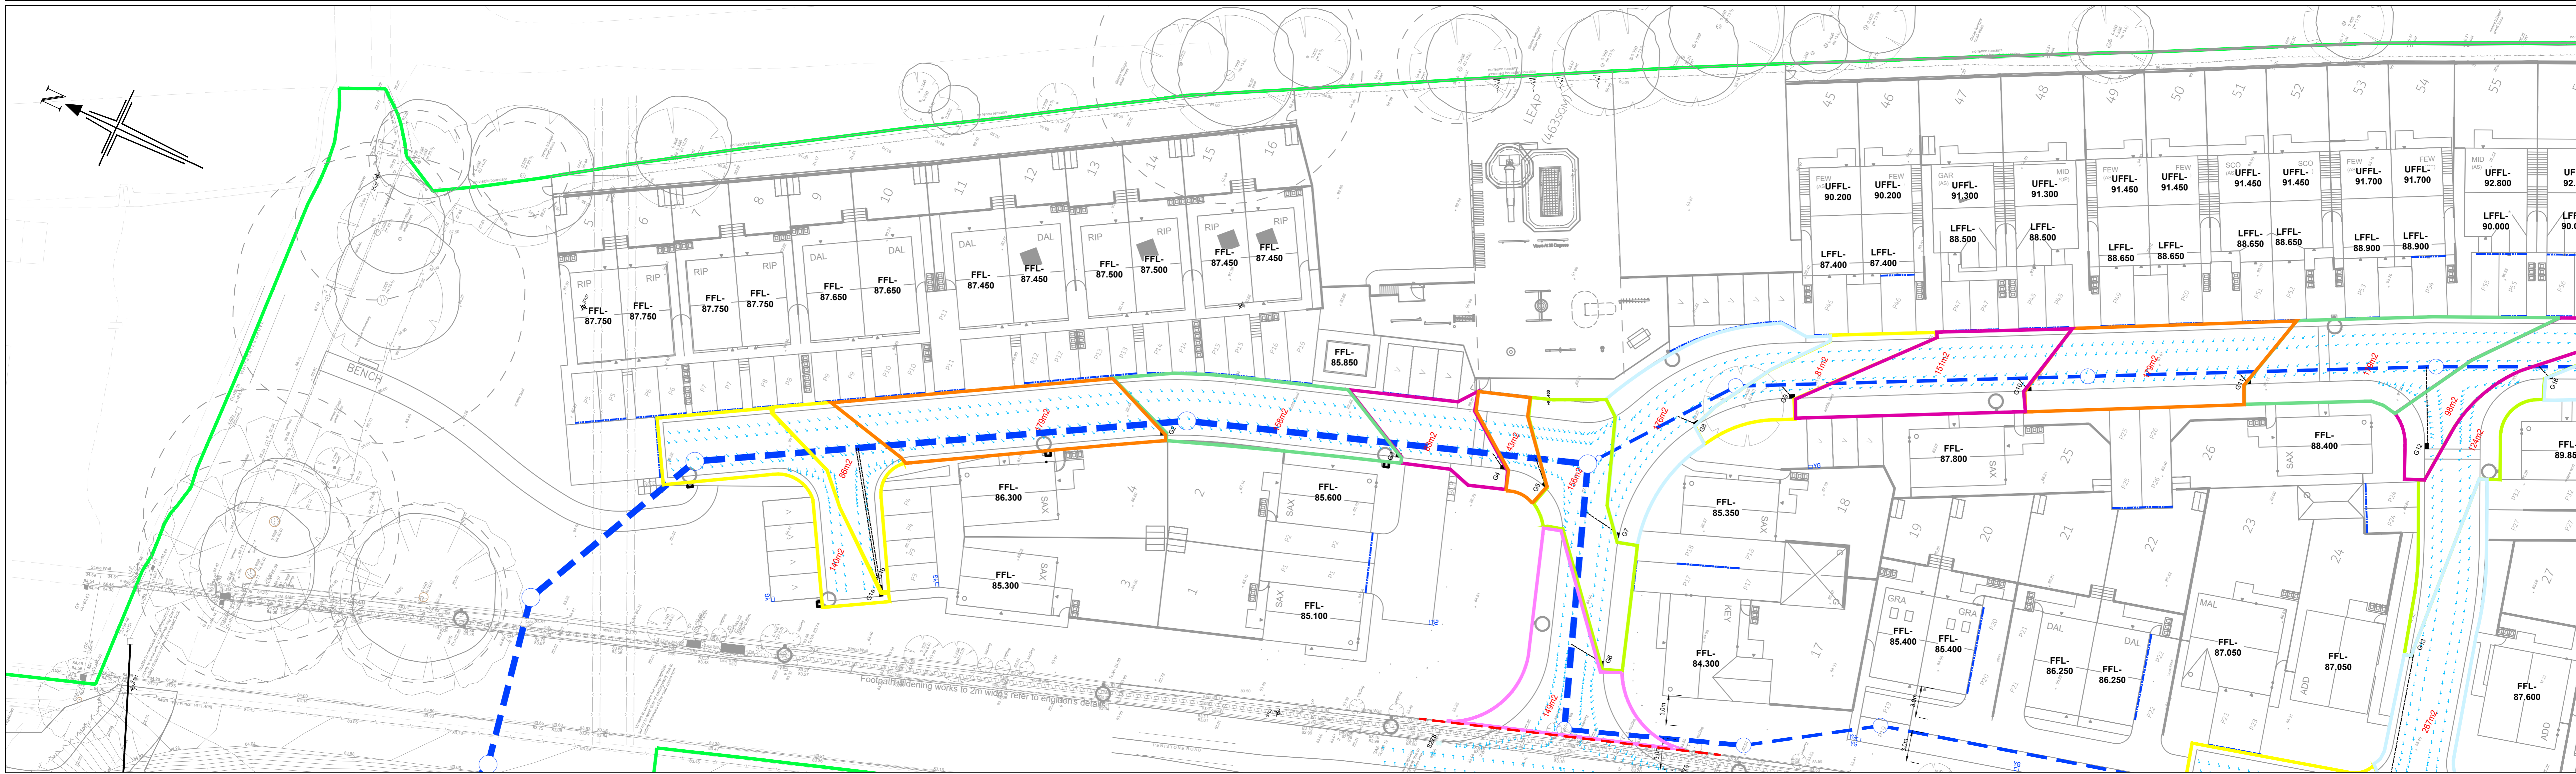

F 19.08.25 New site layout 2078-001 Rev T received 13.08.25 incorporated into layout and associated details updated. NB IE
 E 29.07.25 Areas added within the site entrances and 5278 gully positions added as requested by Kirklees Council dated 28.07.25 NB IE
 D 28.07.25 G1 (double gully) area split (G1a and G1b) to reduce each gully area below 150m² per gully NB IE
 C 28.05.25 New site layout Rev S received 28.05.25 and associated details updated. NB IE
 B 16.04.25 Details updated following Kirklees comments dated 02.04.25 NB IE
 A 10.01.25 Details updated following Kirklees comments dated 10.01.25 NB IE

Rev: Date: Annotation: DRI CKK APR

BRYAN G HALL
 CONSULTING CIVIL & TRANSPORTATION PLANNING ENGINEERS
 LEEDS | 0113 246 1355 LONDON | 0203 552336
 Suite E15 | Josephs Wall W www.bryanghall.co.uk
 Holmover Walk | LEEDS | LS1 1AB T transport@bryanghall.co.uk

Client: Newell Homes

Status:
 Scale: 1:250
 Size: A0 - 1189 x 841
 Drawn: JI
 Check: NB
 Appr: IE

Project: Residential Development
 Penistone Road, Fenay Bridge

Title: Gully Catchment Plan

Drawing No: 22/491/500/013
 Job No: 22-491
 Revision: F
 Date: 14.10.24

smas CHAS
 Copyright Reserved Bryan G Hall Ltd.