




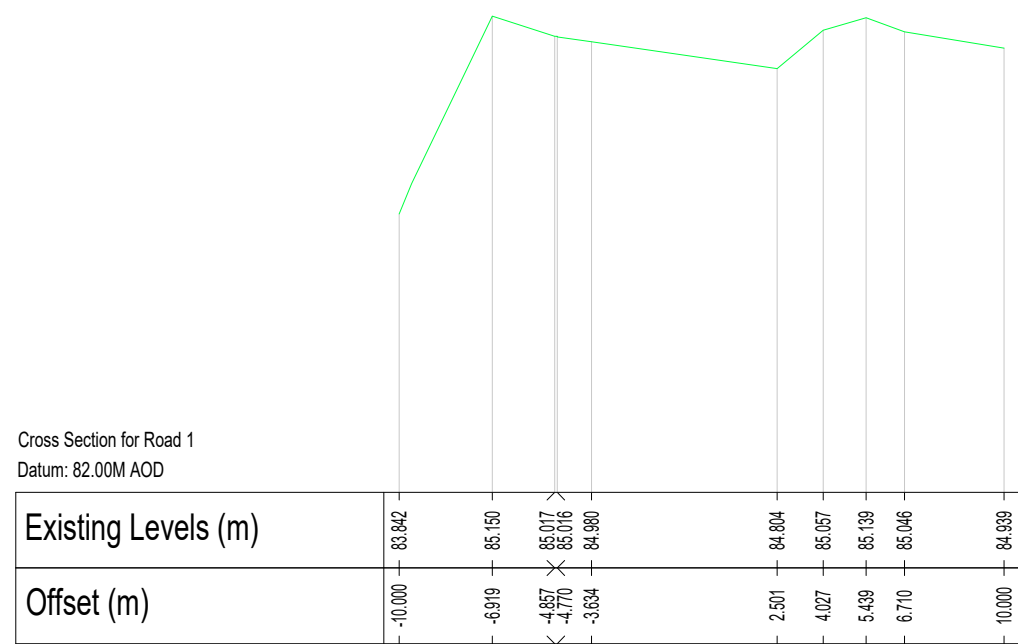


Chainage : 75.000m

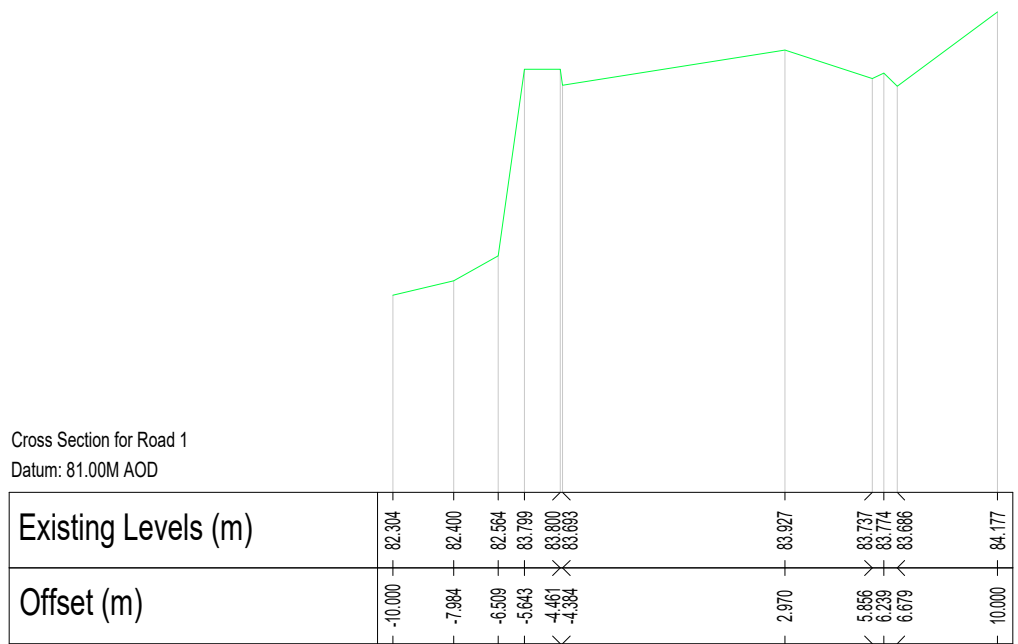


Chainage : 175.000m

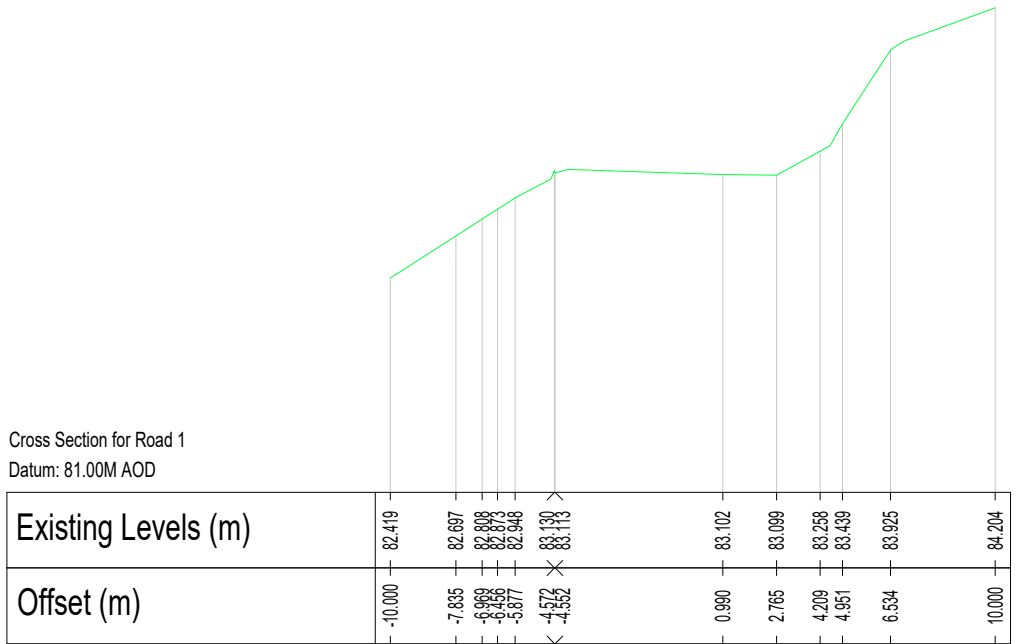


Chainage : 275.000m

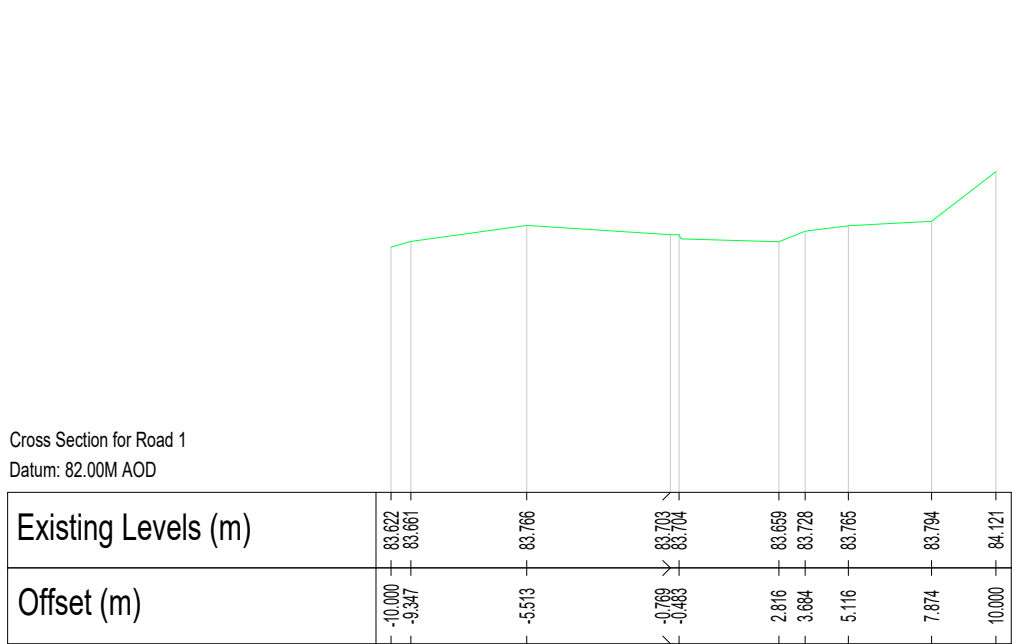


Chainage : 374.052m

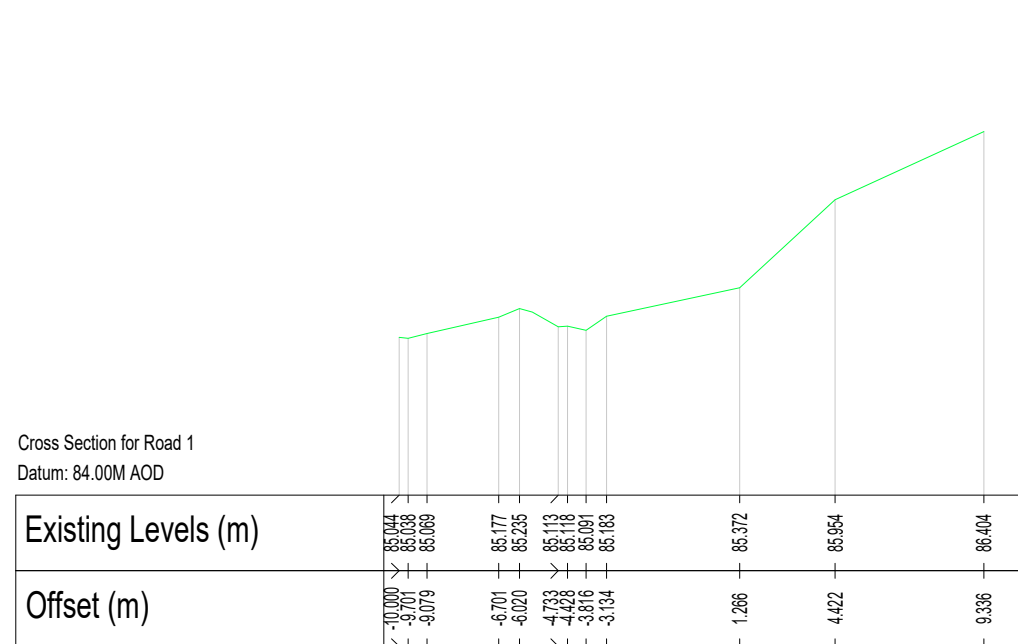


Chainage : 50.000m

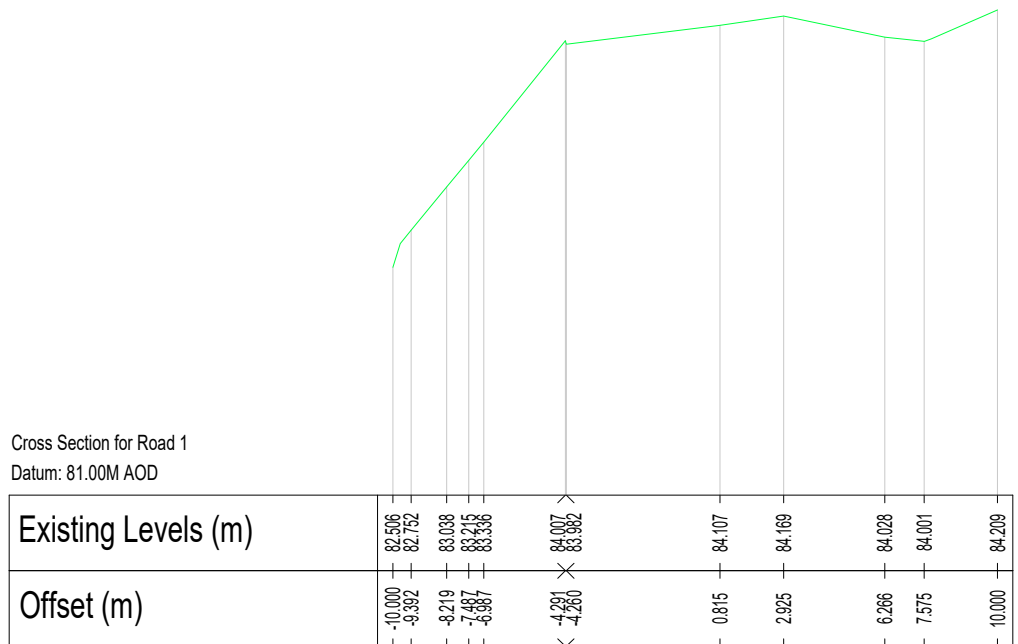


Chainage : 150.000m

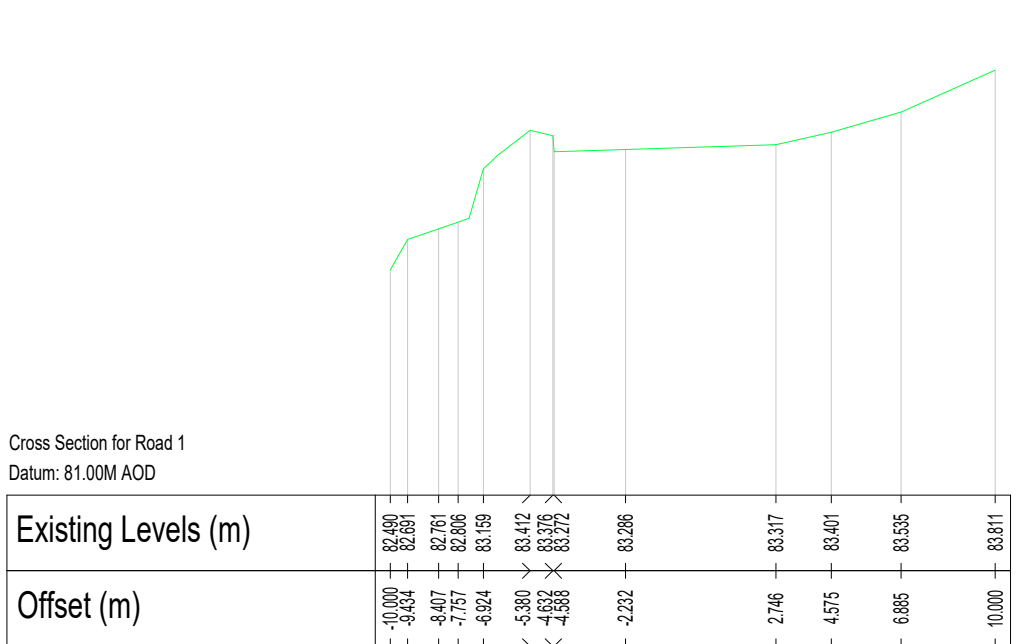


Chainage : 250.000m

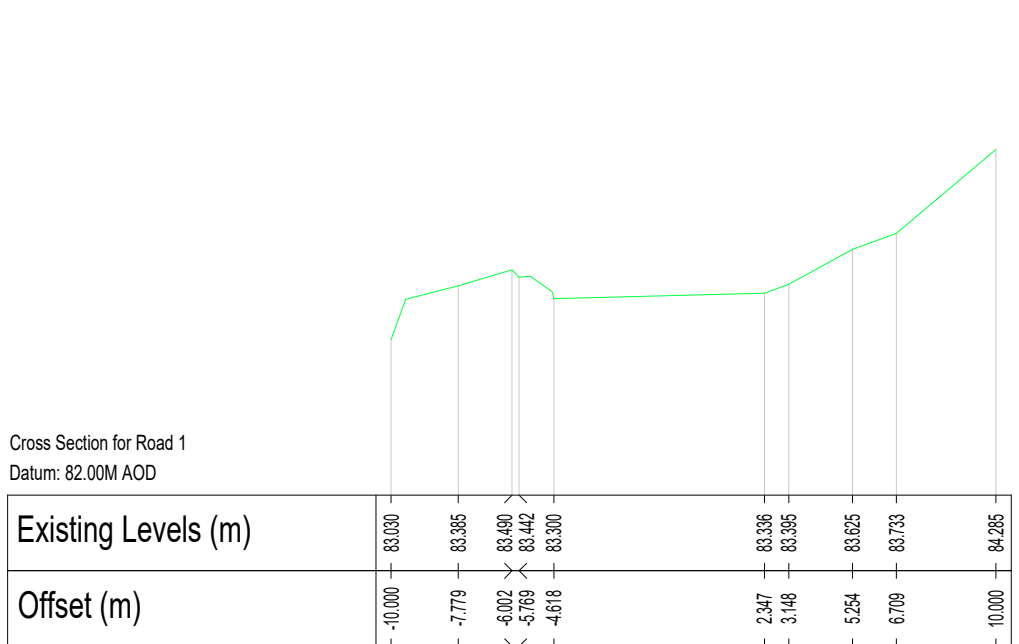


Chainage : 350.000m

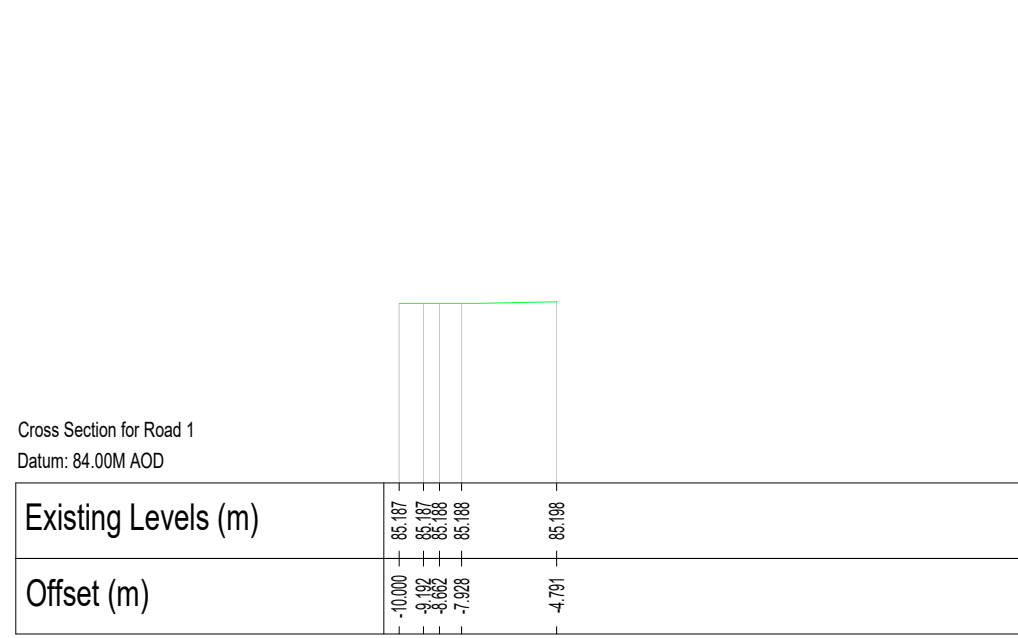


Chainage : 25.000m

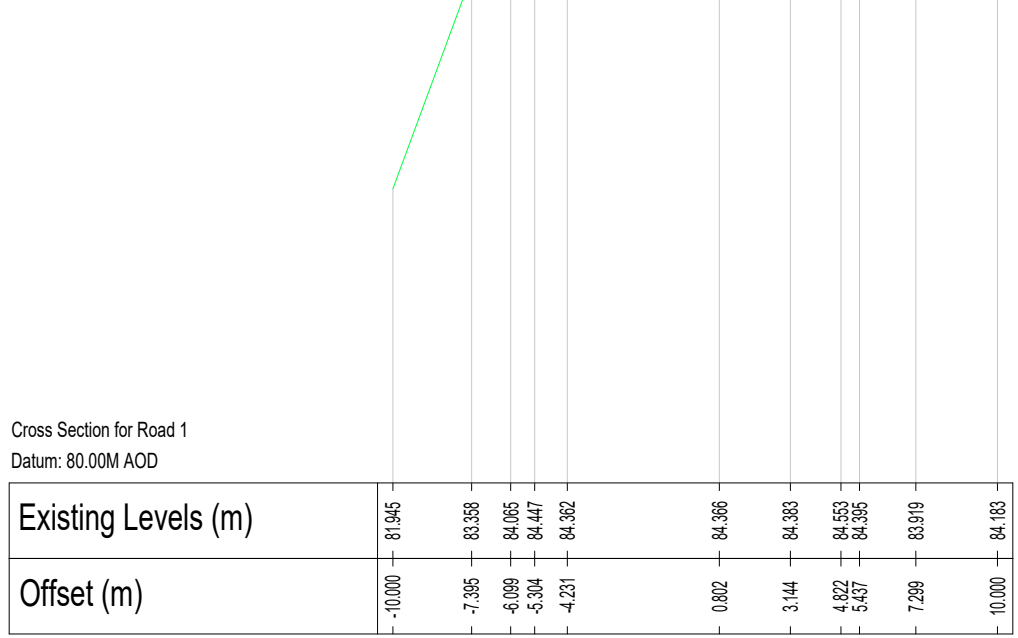


Chainage : 125.000m

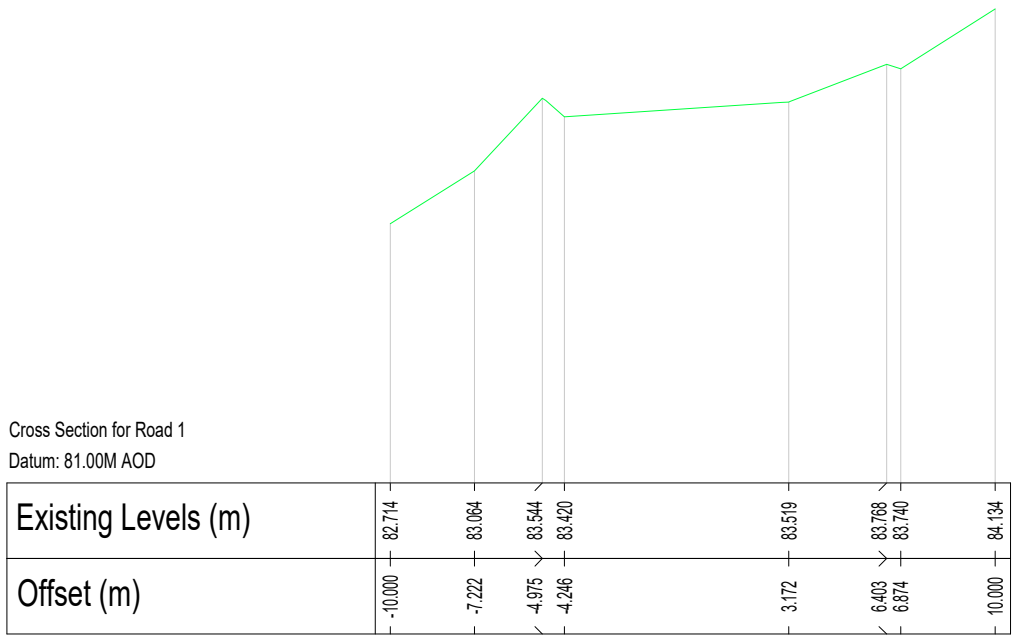


Chainage : 225.000m

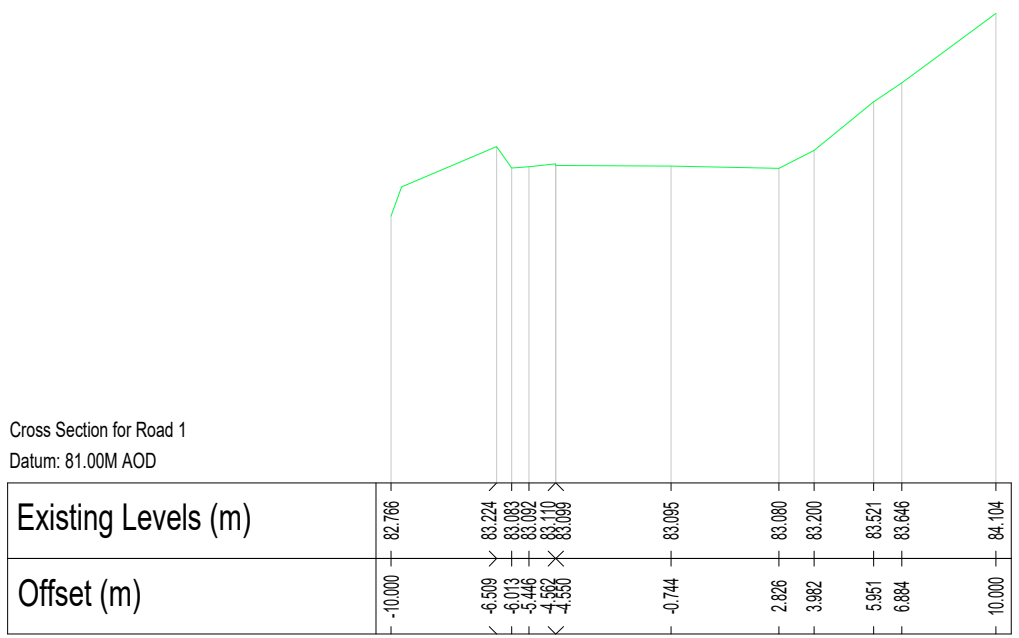


Chainage : 325.000m

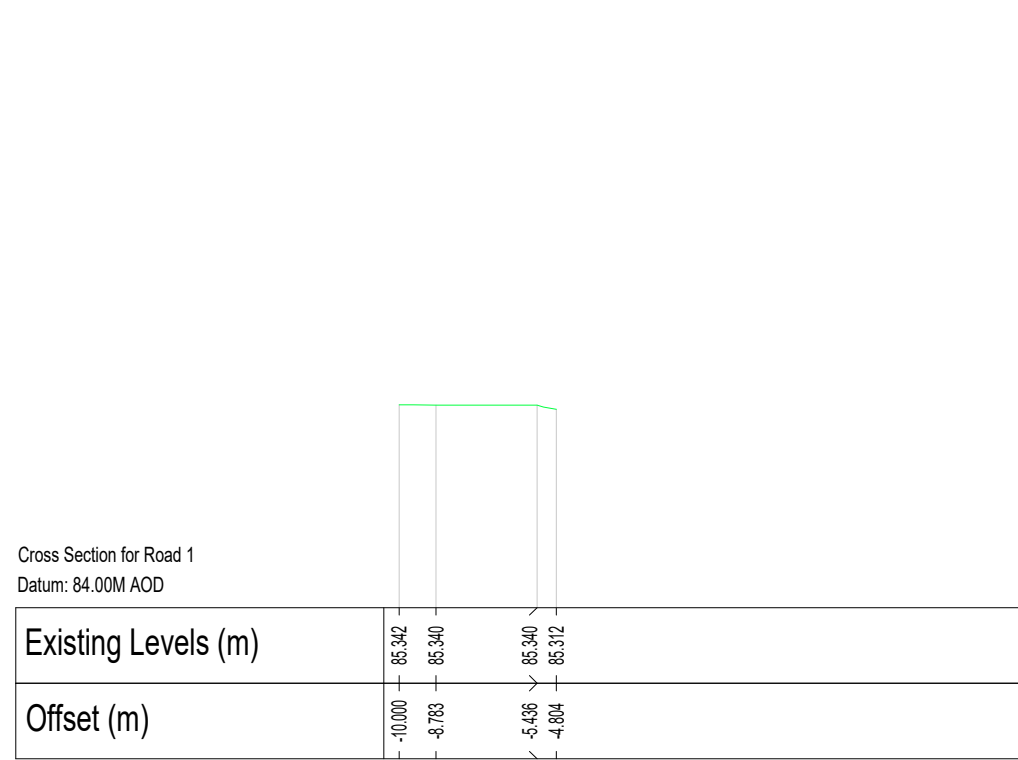


Chainage : 0.001m

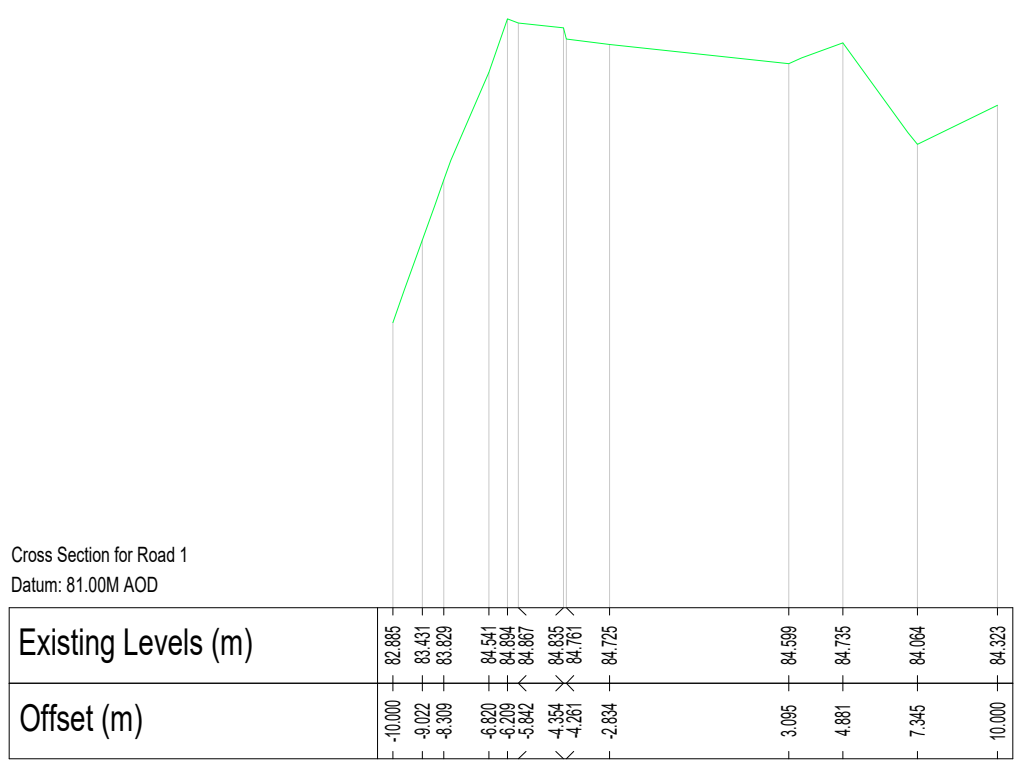

Chainage : 100.000m

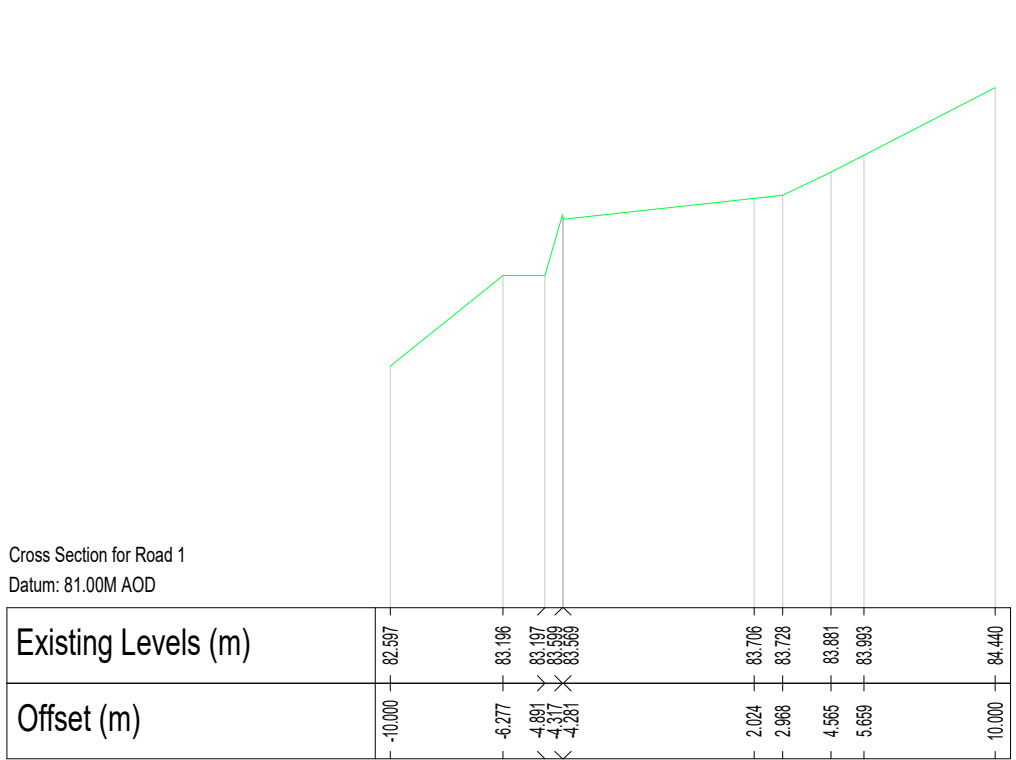

Chainage : 200.000m

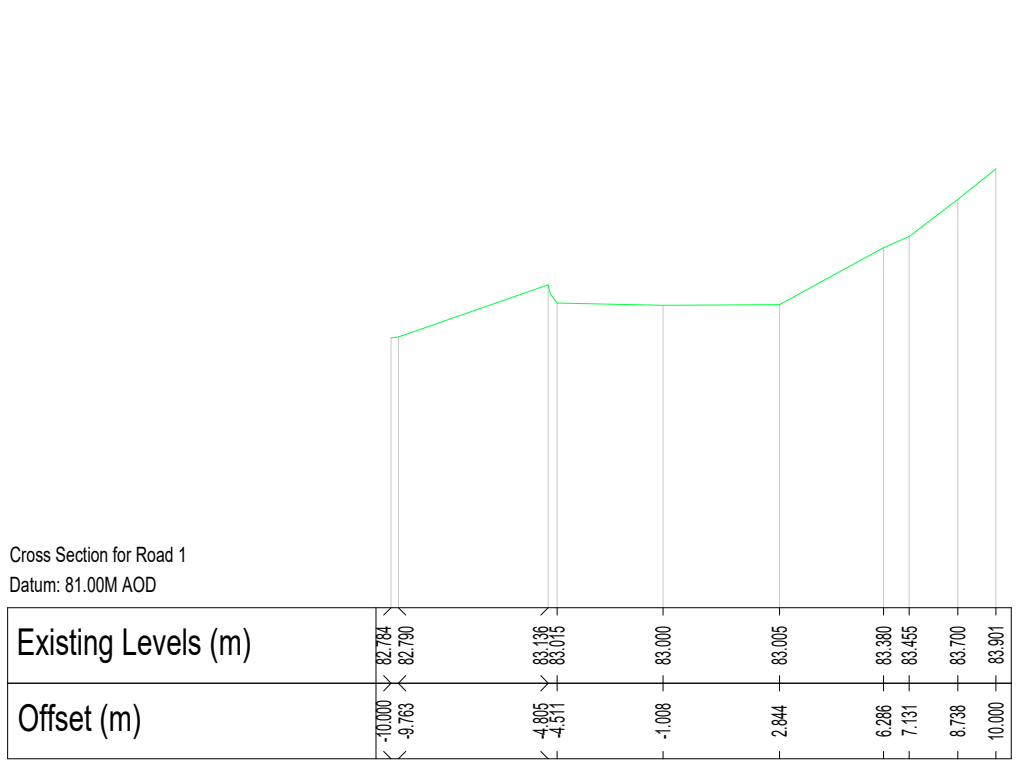

Chainage : 300.000m



P3	Updated to combine Phase 1 + 2 junctions	12/03/26	AJA
P2	Southern access added	12/03/26	AJA
P1	Preliminary - Initial Issue	14/09/23	GS
REV	DESCRIPTION	DATE	BY
AMA ANDREW MOSELEY ASSOCIATES PLANNING AND DESIGN CONSULTANTS			
Project: FENAY BRIDGE			
Client: NEWETT HOMES			
Drawing: EXISTING CROSS-SECTIONS			
Drawn By: AJA		Date: SEPTEMBER 2023	
Checked: GS		Scale: 1:250V, 1:1250H	
Drawing No. AMA/21312/D/004		Rev. P3	
		A1	