



Refuse Vehicle Accessing

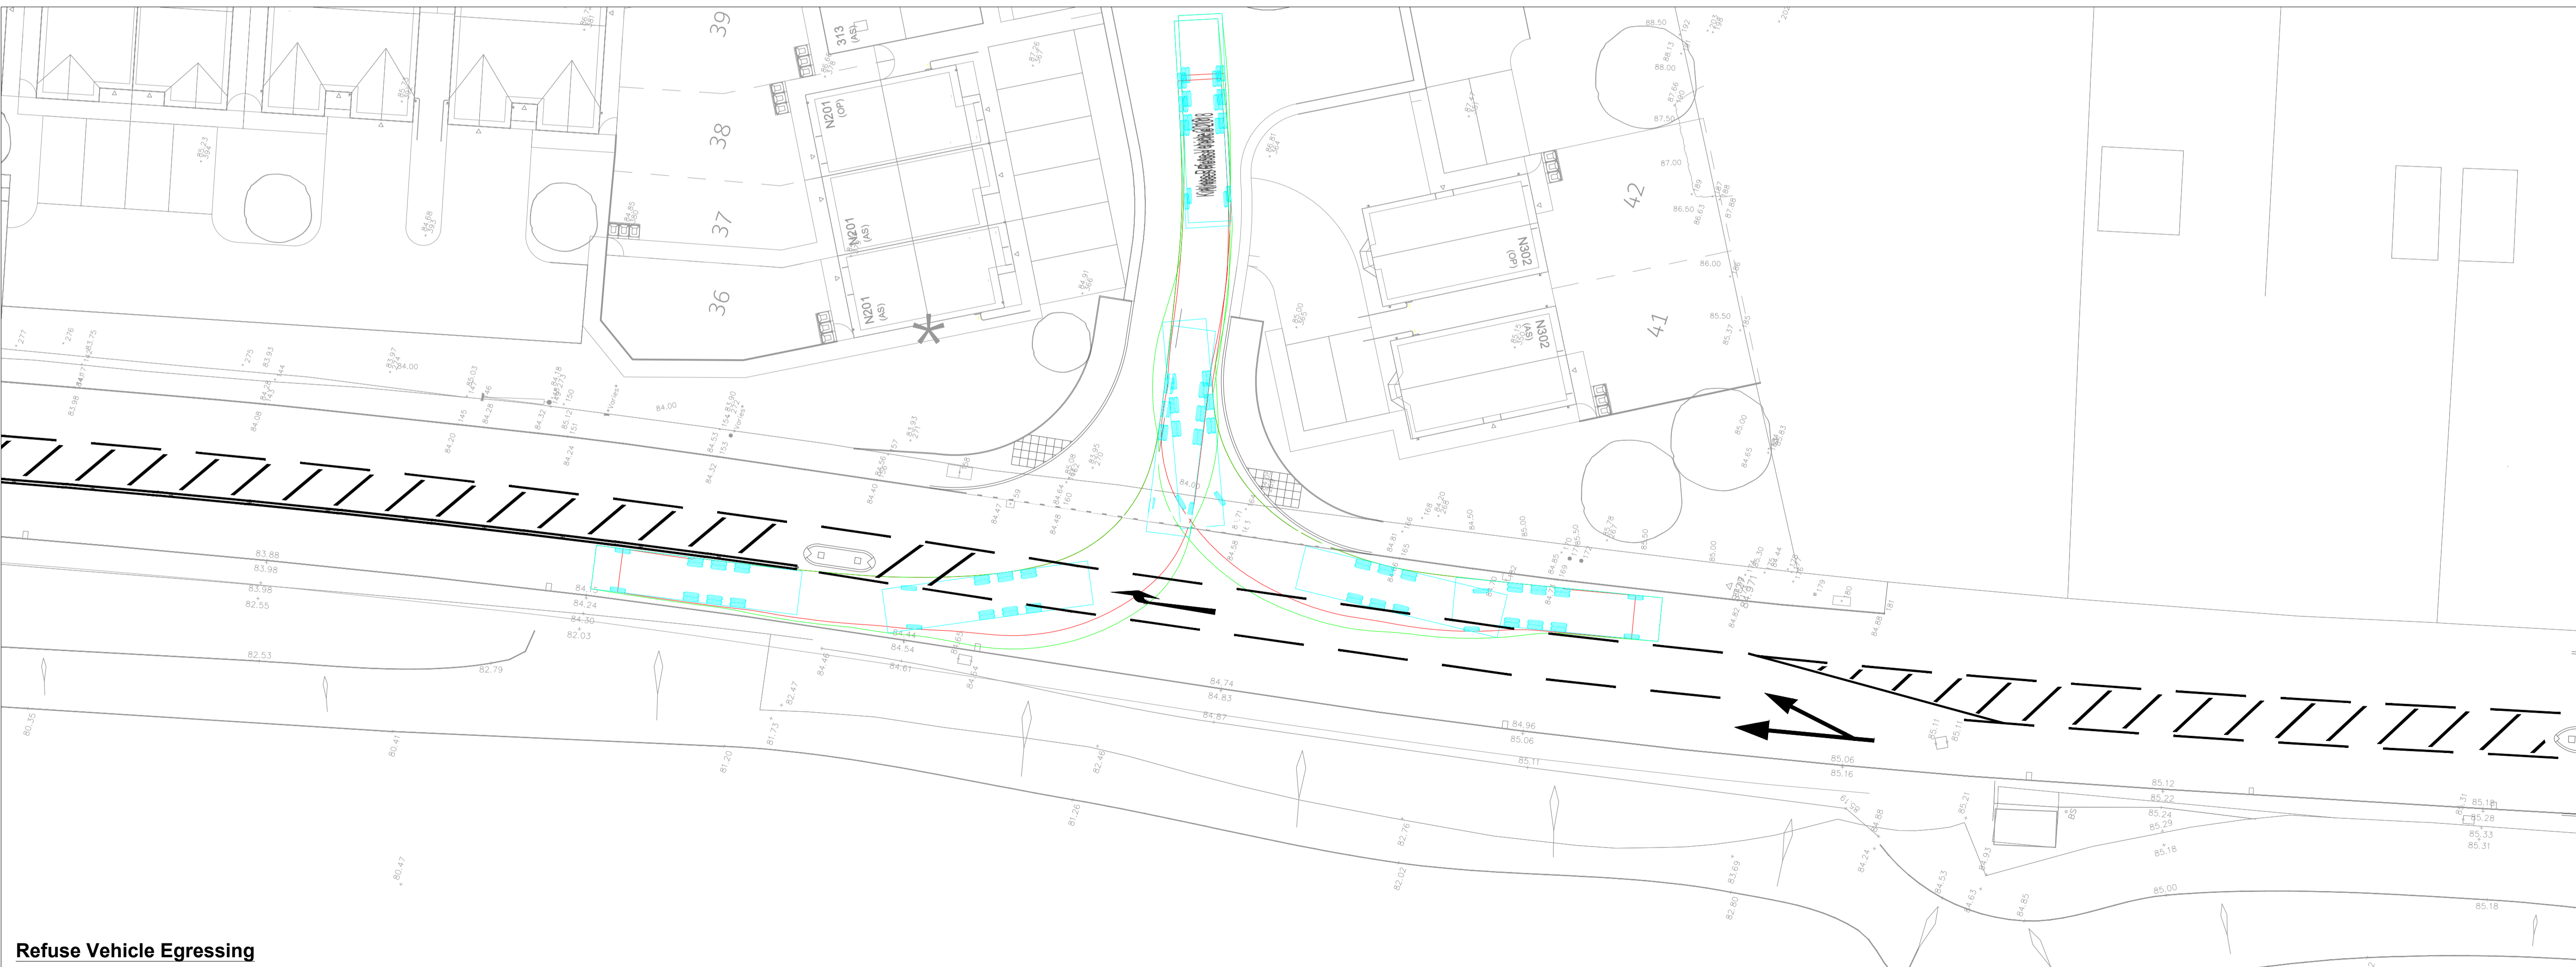

Refuse Vehicle Egressing

NOTES

VEHICLE PROFILE

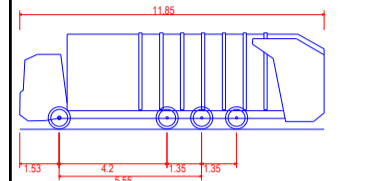

Kirklees Refuse Vehicle 2018	11.850m
Overall Length	2.950m
Overall Width	3.749m
Overall Height	3.350m
Wheelbase	2.400m
Track Width	1.600m
Lock to lock time	6.000m
Wheel to Wheel Turning Radius	11.000m

REV	DESCRIPTION	DATE	BY
P2	Updated to combine Phase 1 + 2 junctions	24/07/23	AJA
P1	Primary - Initial Issue	04/07/23	AJA

Project: FENAY BRIDGE

Client: NEWETT HOMES

Drawing: S278 WORKS
KIRKLEES REFUSE VEHICLE
SWEEP PATH ANALYSIS (SOUTH)

Drawn By: AJA Date: AUG 2023

Checked: GS Scale: 1:200 A1

Drawing No: AMA/21312/SPA/021 Rev: P2

