



Refuse Vehicle Accessing

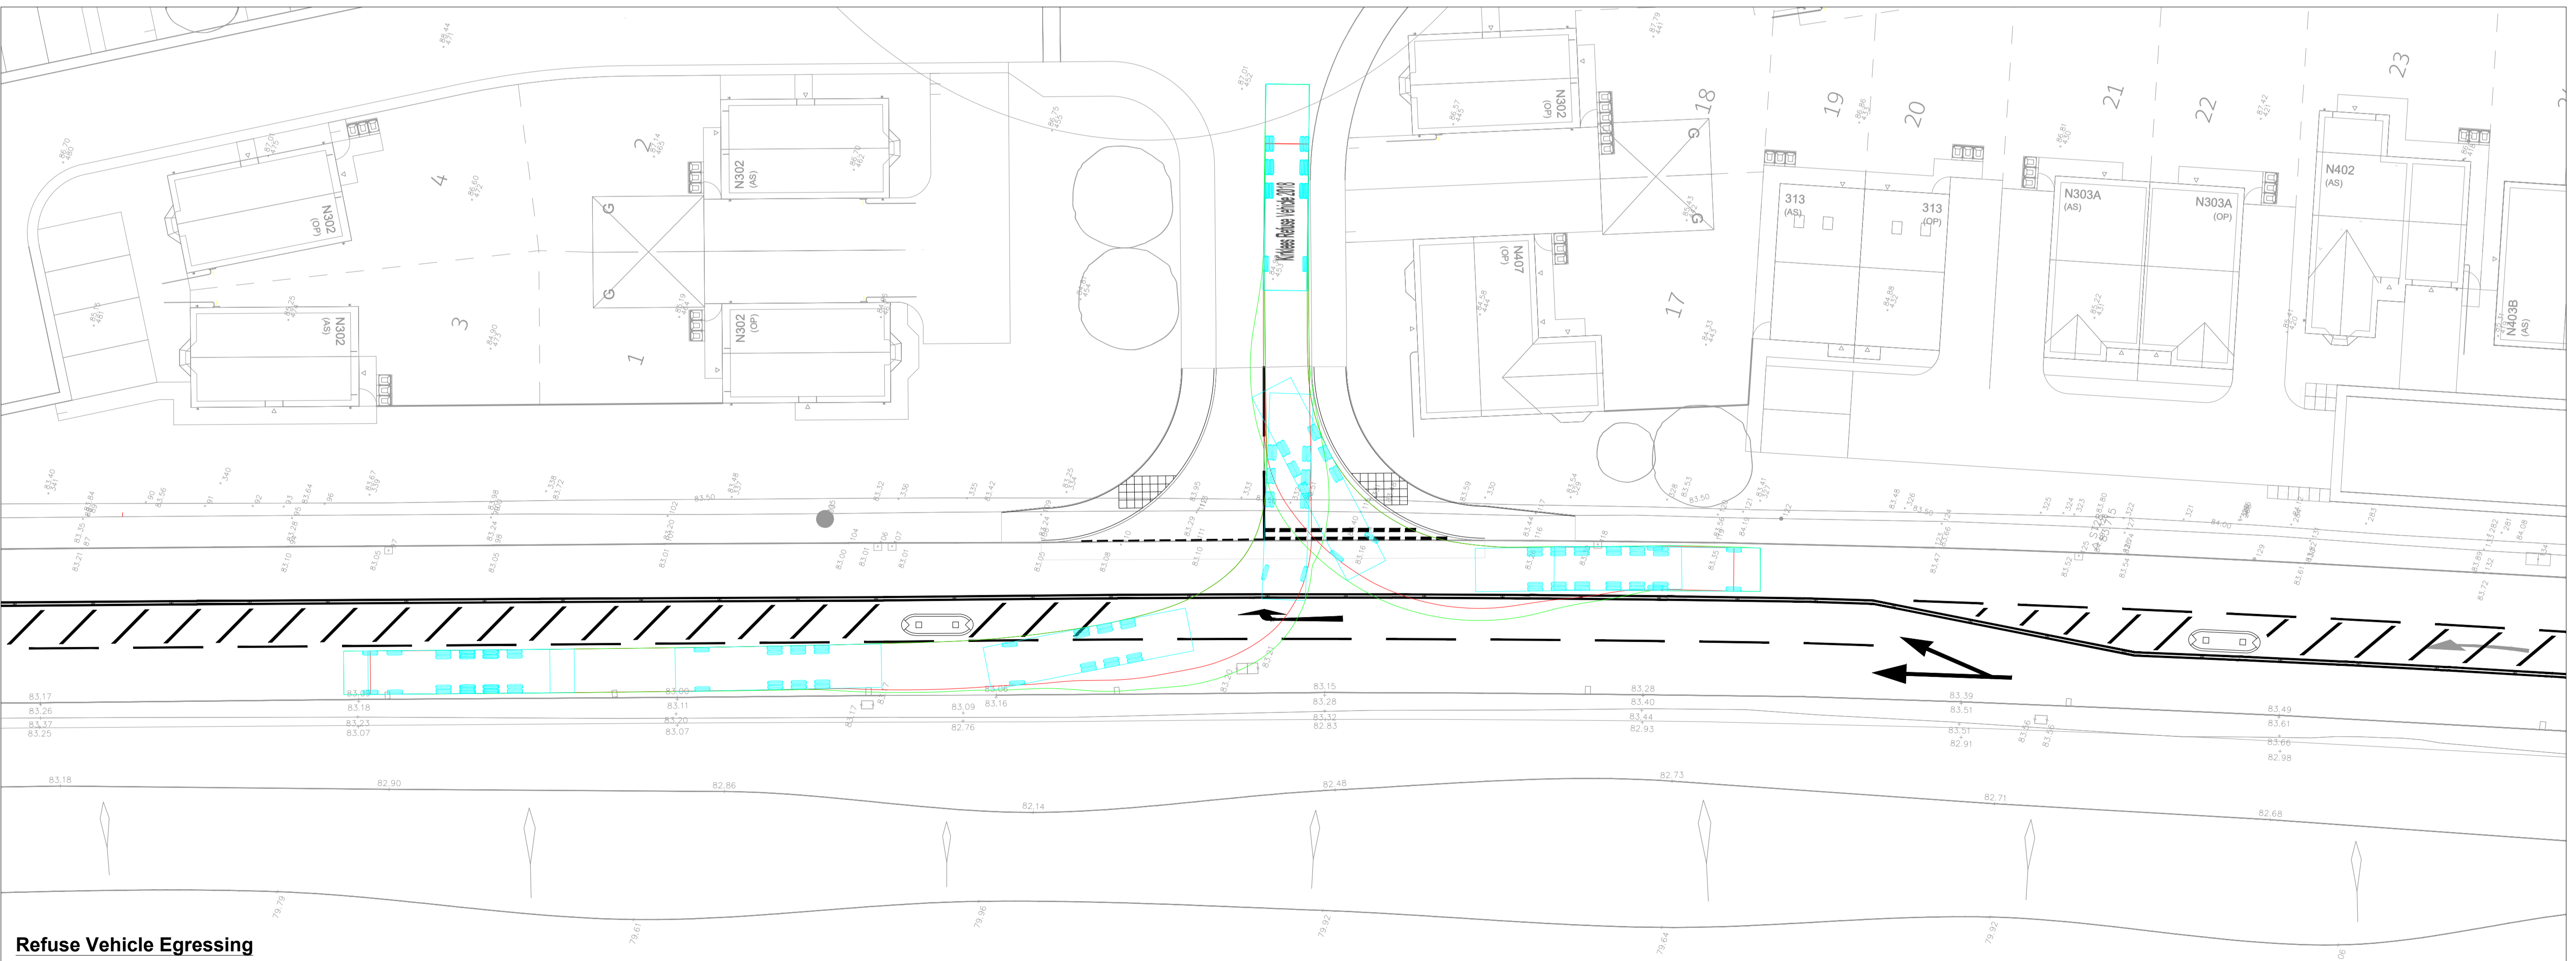

Refuse Vehicle Egressing

NOTES

VEHICLE PROFILE

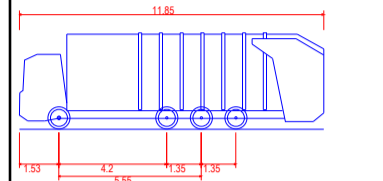

Kirklees Refuse Vehicle 2018  
 Overall Length 11.850m  
 Overall Width 3.150m  
 Overall Body Height 3.720m  
 Min Body Ground Clearance 1.320m  
 Track Width 2.400m  
 Max Load Mass 11.000m  
 Max Load Time  
 Wall to Wall Turning Radius

P2	Updated to combine Phase 1 + 2 junctions	30/07/23	AJA
P1	Preliminary - Initial Issue	04/07/23	AJA
REV	DESCRIPTION	DATE	BY
Project: FENAY BRIDGE			
Client: NEWETT HOMES			
Drawing: S278 WORKS KIRKLEES REFUSE VEHICLE SWEEP PATH ANALYSIS (NORTH)			
Drawn By: AJA	Date: JULY 2023		
Checked: GS	Scale: 1:200	A1	
Drawing No: AMA/21312/SPA/001	Rev: P2		