




- Key
- 1800mm feather edge timber fence
 - 1800mm stone wall
 - 2000mm acoustic stone wall
 - 2000mm acoustic timber fence
 - 1200mm timber post and rail fence
 - 1500mm metal fence
 - 1100mm metal guard rail
 - 1100m timber guard rail
 - 450mm knee rail

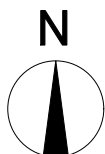

Drawing Title
Proposed Boundary Treatments
Site
Penistone Road, Fenay Bridge

Thorpe Arch Grange
Walton Road
Thorp Arch
LS23 7BA
01937 543599
www.newetthomes.co.uk



Scale @ A3	1:1000	Date	15/06/22
Drawn	MC	Checked	WN
Drawing No.	Z078-003	Rev.	E