



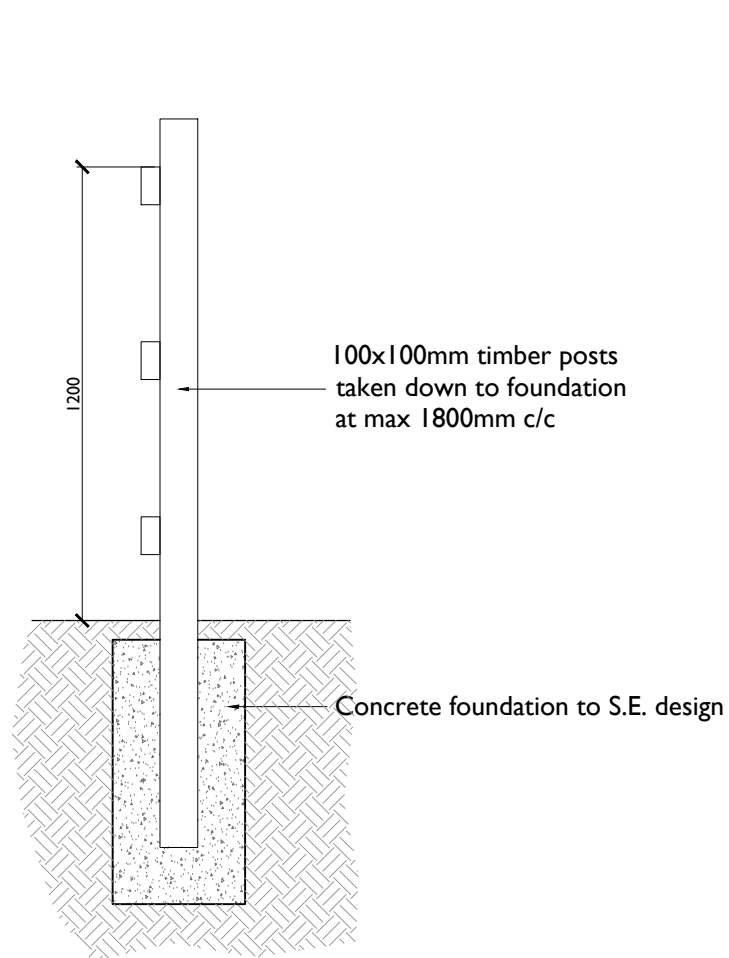

Section

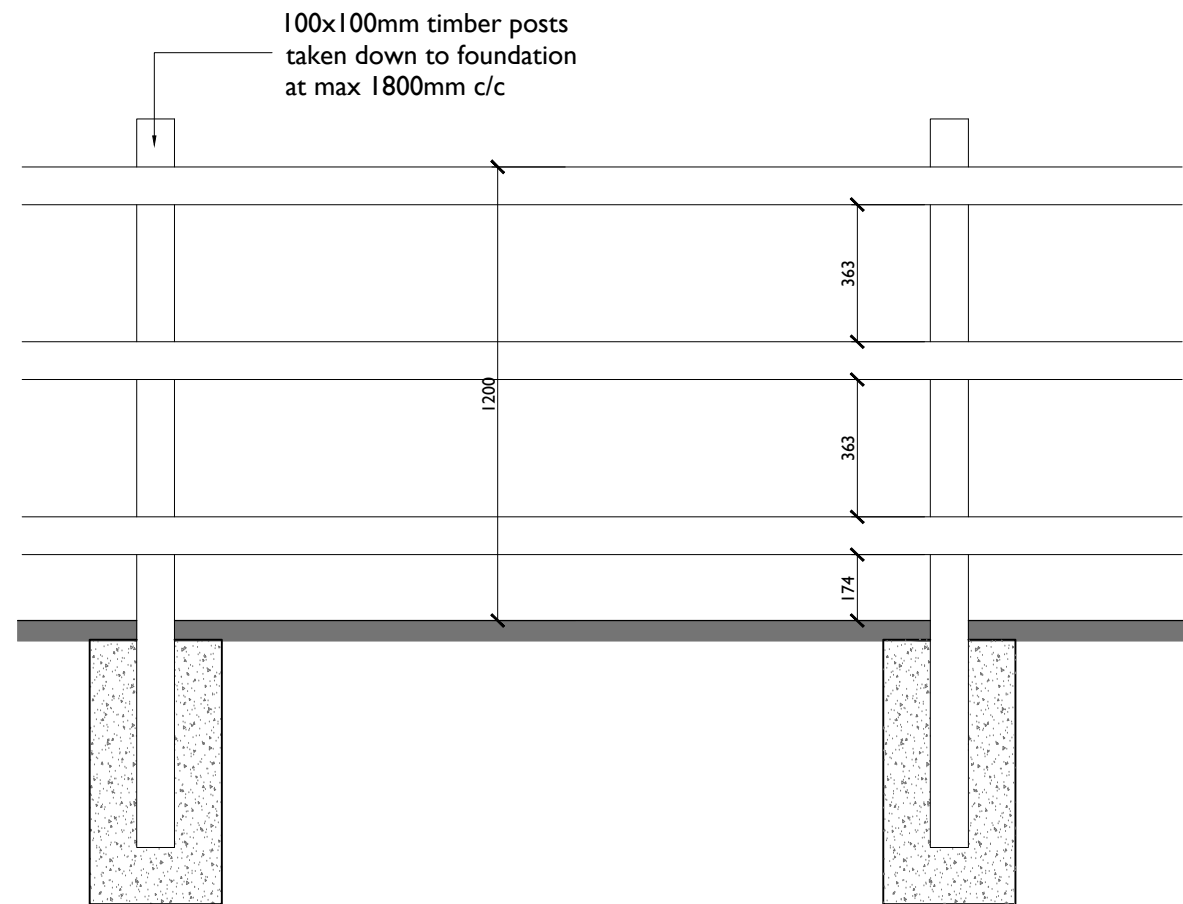

Typical Elevation

REV:	DESCRIPTION:	BY:	DATE:
STATUS:		CONSTRUCTION ISSUE	
Newett Homes Thorp Arch Grange Walton Road Thorp Arch Wetherby, LS23 7BA Tel: 01937 543 599			
PROJECT: Standard Details 2023 Issue			
DRAWING TITLE: 1.2m Post & Rail Timber Fence Detail			
SCALE AT A3: 1:20	DATE: 25/01/24	DRAWN: JL	CHECKED:
DRAWING NO: NH/SD/S120/B/04			REVISION: .