

1:100 SCALE BAR
0m 1m 2m 5m 10m



WESTERN RED CEDAR CLADDING



GROUND FLOOR PLAN



NATURAL BLUE SLATE ROOF COVERING



FIRST FLOOR PLAN




COURSED 'TUMBLED & DYED' NATURAL STONE WITH ASHLAR HEADS, CILLS AND MULLION



SILICONE THROUGH COLOUR RENDER WITH ASHLAR HEADS, CILLS AND MULLION



NORTH ELEVATION

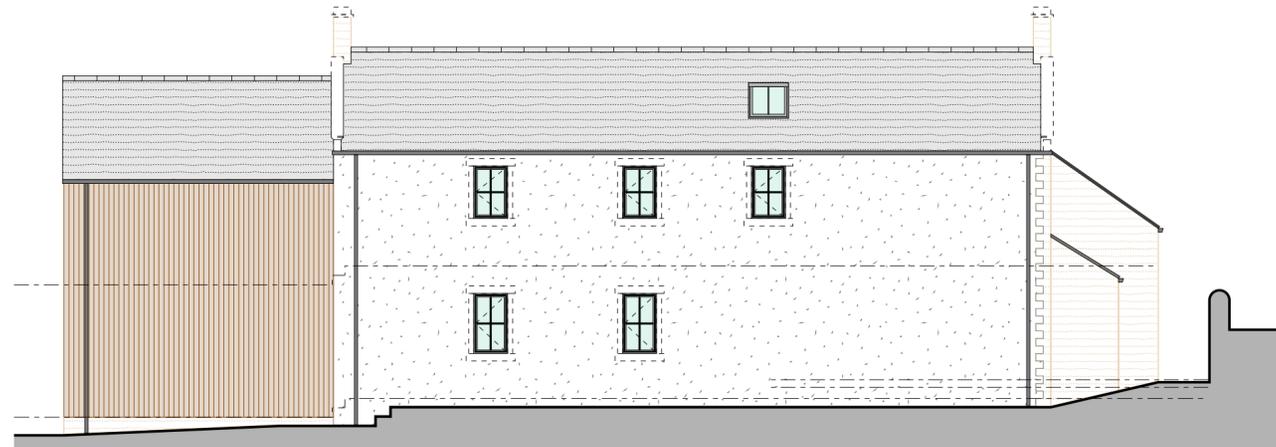

EAST ELEVATION



WEST ELEVATION



SOUTH ELEVATION



CLIENT
DELEVINGNE FLOCKTON LIMITED

PROJECT
WESTFIELD FARM, FLOCKTON

DRAWING TITLE
UNIT 3 FARM HOUSE - GA DRAWING

JOB NO	DRG NO	REV	SCALE @ A2	DATE
WHPG 23/0007	12	F	1:100	15 09 23

This drawing is the property and copyright of WHP Group Ltd, Stocks Moor, Huddersfield, Tel. 07780683755. Email: tom.edwards@waltonhorsfall.co.uk and must not be amended or reproduced without written consent. Use only figured dimensions, do not scale and report any anomalies.