


VEHICLE DIMENSIONS

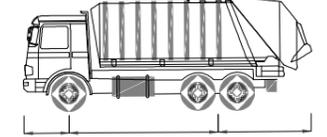


1.53 5.55 4.77

KIRKLEES REFUSE

LENGTH: 11.85 m
 MAX WIDTH: 2.50 m
 LOCK TO LOCK TIME: 6.0 s
 MAX STEERING ANGLE: 37.75°
 TURN RADIUS (CURB TO CURB): 10.09 m
 TURN RADIUS (WALL TO WALL): 11.00 m

VEHICLE DIMENSIONS

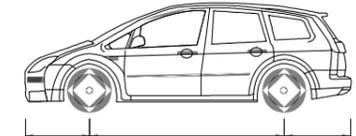

0.89 2.75 1.07

ESTATE CAR

LENGTH: 4.71 m
 MAX WIDTH: 1.80 m
 LOCK TO LOCK TIME: 4.0 s
 MAX STEERING ANGLE: 32.22°
 TURN RADIUS (CURB TO CURB): 5.95 m
 TURN RADIUS (WALL TO WALL): 6.41 m

REV.	AMENDMENTS	DATE
C	POST RSA LAYOUT AMENDS	15/03
D	LAYBY AMENDS	19/03



VIASOLUTIONS

THE OLD COACH HOUSE
 1 CAMPBELL STREET
 PUDSEY
 LS28 6DP
 tel: 0113 3453957
 email: highwaymen@viasolutions.co.uk

PROPOSED RESIDENTIAL DEVELOPMENT
 CUMBERWORTH LANE, DENBY DALE
 SWEEP PATH ANALYSIS

SCALE: 1:200 @A3

DATE: MARCH 2024

DRAWING NO: 2111509

STATUS: - REVISION: D

NOTES

1. THIS DRAWING SHOWS THE PRELIMINARY LAYOUT ONLY (NOT TO BE USED FOR CONSTRUCTION) AND IS SUBJECT TO DETAILED DESIGN, FULL CDM COMPLIANCE, STATUTORY UNDERTAKERS SEARCH/DIVERSION REQUIREMENTS, HIGHWAY DRAINAGE PROVISION, LAND OWNERSHIP AND LOCAL AUTHORITY APPROVAL.

2. ORDNANCE SURVEY (C) CROWN COPYRIGHT 2023. ALL RIGHTS RESERVED. LICENCE NUMBER 1000224323