




VEHICLE DIMENSIONS

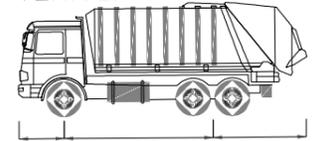

1.53 5.55 4.77

KIRKLEES REFUSE

LENGTH: 11.85 m
MAX WIDTH: 2.50 m
LOCK TO LOCK TIME: 6.0 s
MAX STEERING ANGLE: 37.75°
TURN RADIUS (CURB TO CURB): 10.09 m
TURN RADIUS (WALL TO WALL): 11.00 m

REV.	AMENDMENTS	DATE
E	POST RSA LAYOUT AMENDS	15/03
F	VISIBILITY CHECKS	19/03
G	VISITOR PARKING REMOVED	15/04



VIASOLUTIONS

THE OLD COACH HOUSE
1 CAMPBELL STREET
PUDSEY
LS28 6DP
tel: 0113 3453957
email: highwaymen@viasolutions.co.uk

PROPOSED RESIDENTIAL DEVELOPMENT

CUMBERWORTH LANE, DENBY DALE

SWEPT PATH ANALYSIS

SCALE: 1:500 @A3

DATE: APRIL 2024

DRAWING NO: 2111505

STATUS: - REVISION: G

NOTES

1. THIS DRAWING SHOWS THE PRELIMINARY LAYOUT ONLY (NOT TO BE USED FOR CONSTRUCTION) AND IS SUBJECT TO DETAILED DESIGN, FULL CDM COMPLIANCE, STATUTORY UNDERTAKERS SEARCH/DIVERSION REQUIREMENTS, HIGHWAY DRAINAGE PROVISION, LAND OWNERSHIP AND LOCAL AUTHORITY APPROVAL.

2. ORDNANCE SURVEY (C) CROWN COPYRIGHT 2023. ALL RIGHTS RESERVED. LICENCE NUMBER 1000224323

