


VEHICLE DIMENSIONS

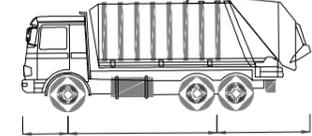


1.53 5.55 4.77

KIRKLEES REFUSE

LENGTH: 11.85 m  
 MAX WIDTH: 2.50 m  
 LOCK TO LOCK TIME: 6.0 s  
 MAX STEERING ANGLE: 37.75°  
 TURN RADIUS (CURB TO CURB): 10.09 m  
 TURN RADIUS (WALL TO WALL): 11.00 m

VEHICLE DIMENSIONS

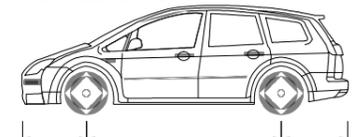

0.89 2.75 1.07

ESTATE CAR

LENGTH: 4.71 m  
 MAX WIDTH: 1.80 m  
 LOCK TO LOCK TIME: 4.0 s  
 MAX STEERING ANGLE: 32.22°  
 TURN RADIUS (CURB TO CURB): 5.95 m  
 TURN RADIUS (WALL TO WALL): 6.41 m

REV.	AMENDMENTS	DATE
E	POST RSA LAYOUT AMENDS	15/03



**VIASOLUTIONS**

THE OLD COACH HOUSE  
 1 CAMPBELL STREET  
 PUDSEY  
 LS28 6DP  
 tel: 0113 3453957  
 email: highwaymen@viasolutions.co.uk

PROPOSED RESIDENTIAL DEVELOPMENT  
 CUMBERWORTH LANE, DENBY DALE  
 SWEEP PATH ANALYSIS

NOTES

1. THIS DRAWING SHOWS THE PRELIMINARY LAYOUT ONLY (NOT TO BE USED FOR CONSTRUCTION) AND IS SUBJECT TO DETAILED DESIGN, FULL CDM COMPLIANCE, STATUTORY UNDERTAKERS SEARCH/DIVERSION REQUIREMENTS, HIGHWAY DRAINAGE PROVISION, LAND OWNERSHIP AND LOCAL AUTHORITY APPROVAL.

2. ORDNANCE SURVEY (C) CROWN COPYRIGHT 2023. ALL RIGHTS RESERVED. LICENCE NUMBER 1000224323

SCALE: 1:250 @A3

DATE: MARCH 2024

DRAWING NO: 2111504

STATUS: - REVISION: F