


VEHICLE DIMENSIONS

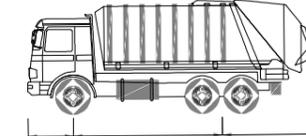

1.53 5.55 4.77

KIRKLEES REFUSE

LENGTH: 11.85 m
 MAX WIDTH: 2.50 m
 LOCK TO LOCK TIME: 6.0 s
 MAX STEERING ANGLE: 37.75°
 TURN RADIUS (CURB TO CURB): 10.09 m
 TURN RADIUS (WALL TO WALL): 11.00 m



VIASOLUTIONS

THE OLD COACH HOUSE
 1 CAMPBELL STREET
 PUDSEY
 LS28 6DP
 tel: 0113 3453957
 email: highwaymen@viasolutions.co.uk

PROPOSED RESIDENTIAL DEVELOPMENT

CUMBERWORTH LANE, DENBY DALE

SWEPT PATH ANALYSIS

NOTES

1. THIS DRAWING SHOWS THE PRELIMINARY LAYOUT ONLY (NOT TO BE USED FOR CONSTRUCTION) AND IS SUBJECT TO DETAILED DESIGN, FULL CDM COMPLIANCE, STATUTORY UNDERTAKERS SEARCH/DIVERSION REQUIREMENTS, HIGHWAY DRAINAGE PROVISION, LAND OWNERSHIP AND LOCAL AUTHORITY APPROVAL.

2. ORDNANCE SURVEY (C) CROWN COPYRIGHT 2023. ALL RIGHTS RESERVED. LICENCE NUMBER 1000224323

REV.	AMENDMENTS	DATE
C	POST RSA LAYOUT AMENDS	15/03

SCALE: 1:250 @A3

DATE: FEBRUARY 2024

DRAWING NO: 2111510 REV. C