


NOT TO SCALE/DO NOT SCALE



Proposed North Elevation



Proposed West Elevation

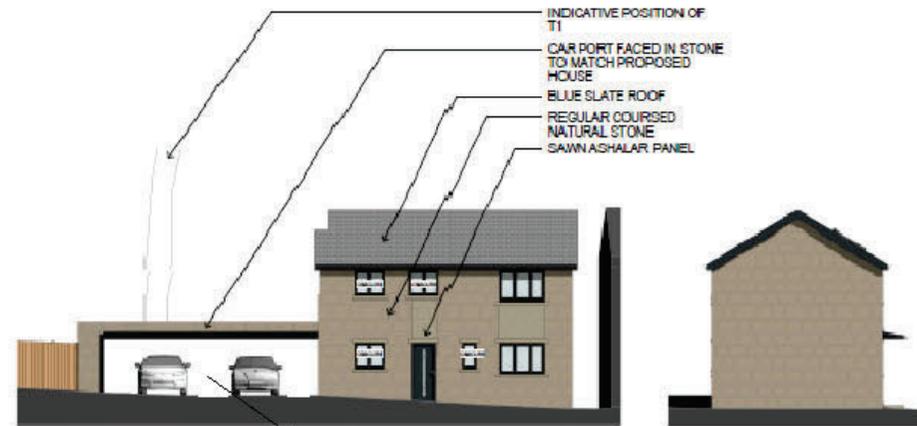

Proposed South Elevation

(Width of front of carport entrance approx 7.68m)

Proposed East Elevation

1.1	Architect	ACUMEN	1/1	1/1
1.2	Structural Engineer		1/1	1/1
1.3	MEP Engineer		1/1	1/1
1.4	Quantity Surveyor		1/1	1/1
1.5	Other		1/1	1/1
PROJECT INFORMATION				
<p>ACUMEN Designers & Architects</p> <p>100-100-100 100-100-100</p>				
<p>PROJECT: ERECTION OF PROPOSED DWELLING AT 33A CHURCH LANE, CLAYTON WEST</p>				
Project No:	100/03	Rev:	B	
<p>PROPOSED PLANS & ELEVATIONS</p>				