



0m 5m
SCALE BAR 1:50

Notes
All dimensions to be site checked by contractor prior to the commencement of works.
Drawings are to be used for the purposes shown in the 'status' only.

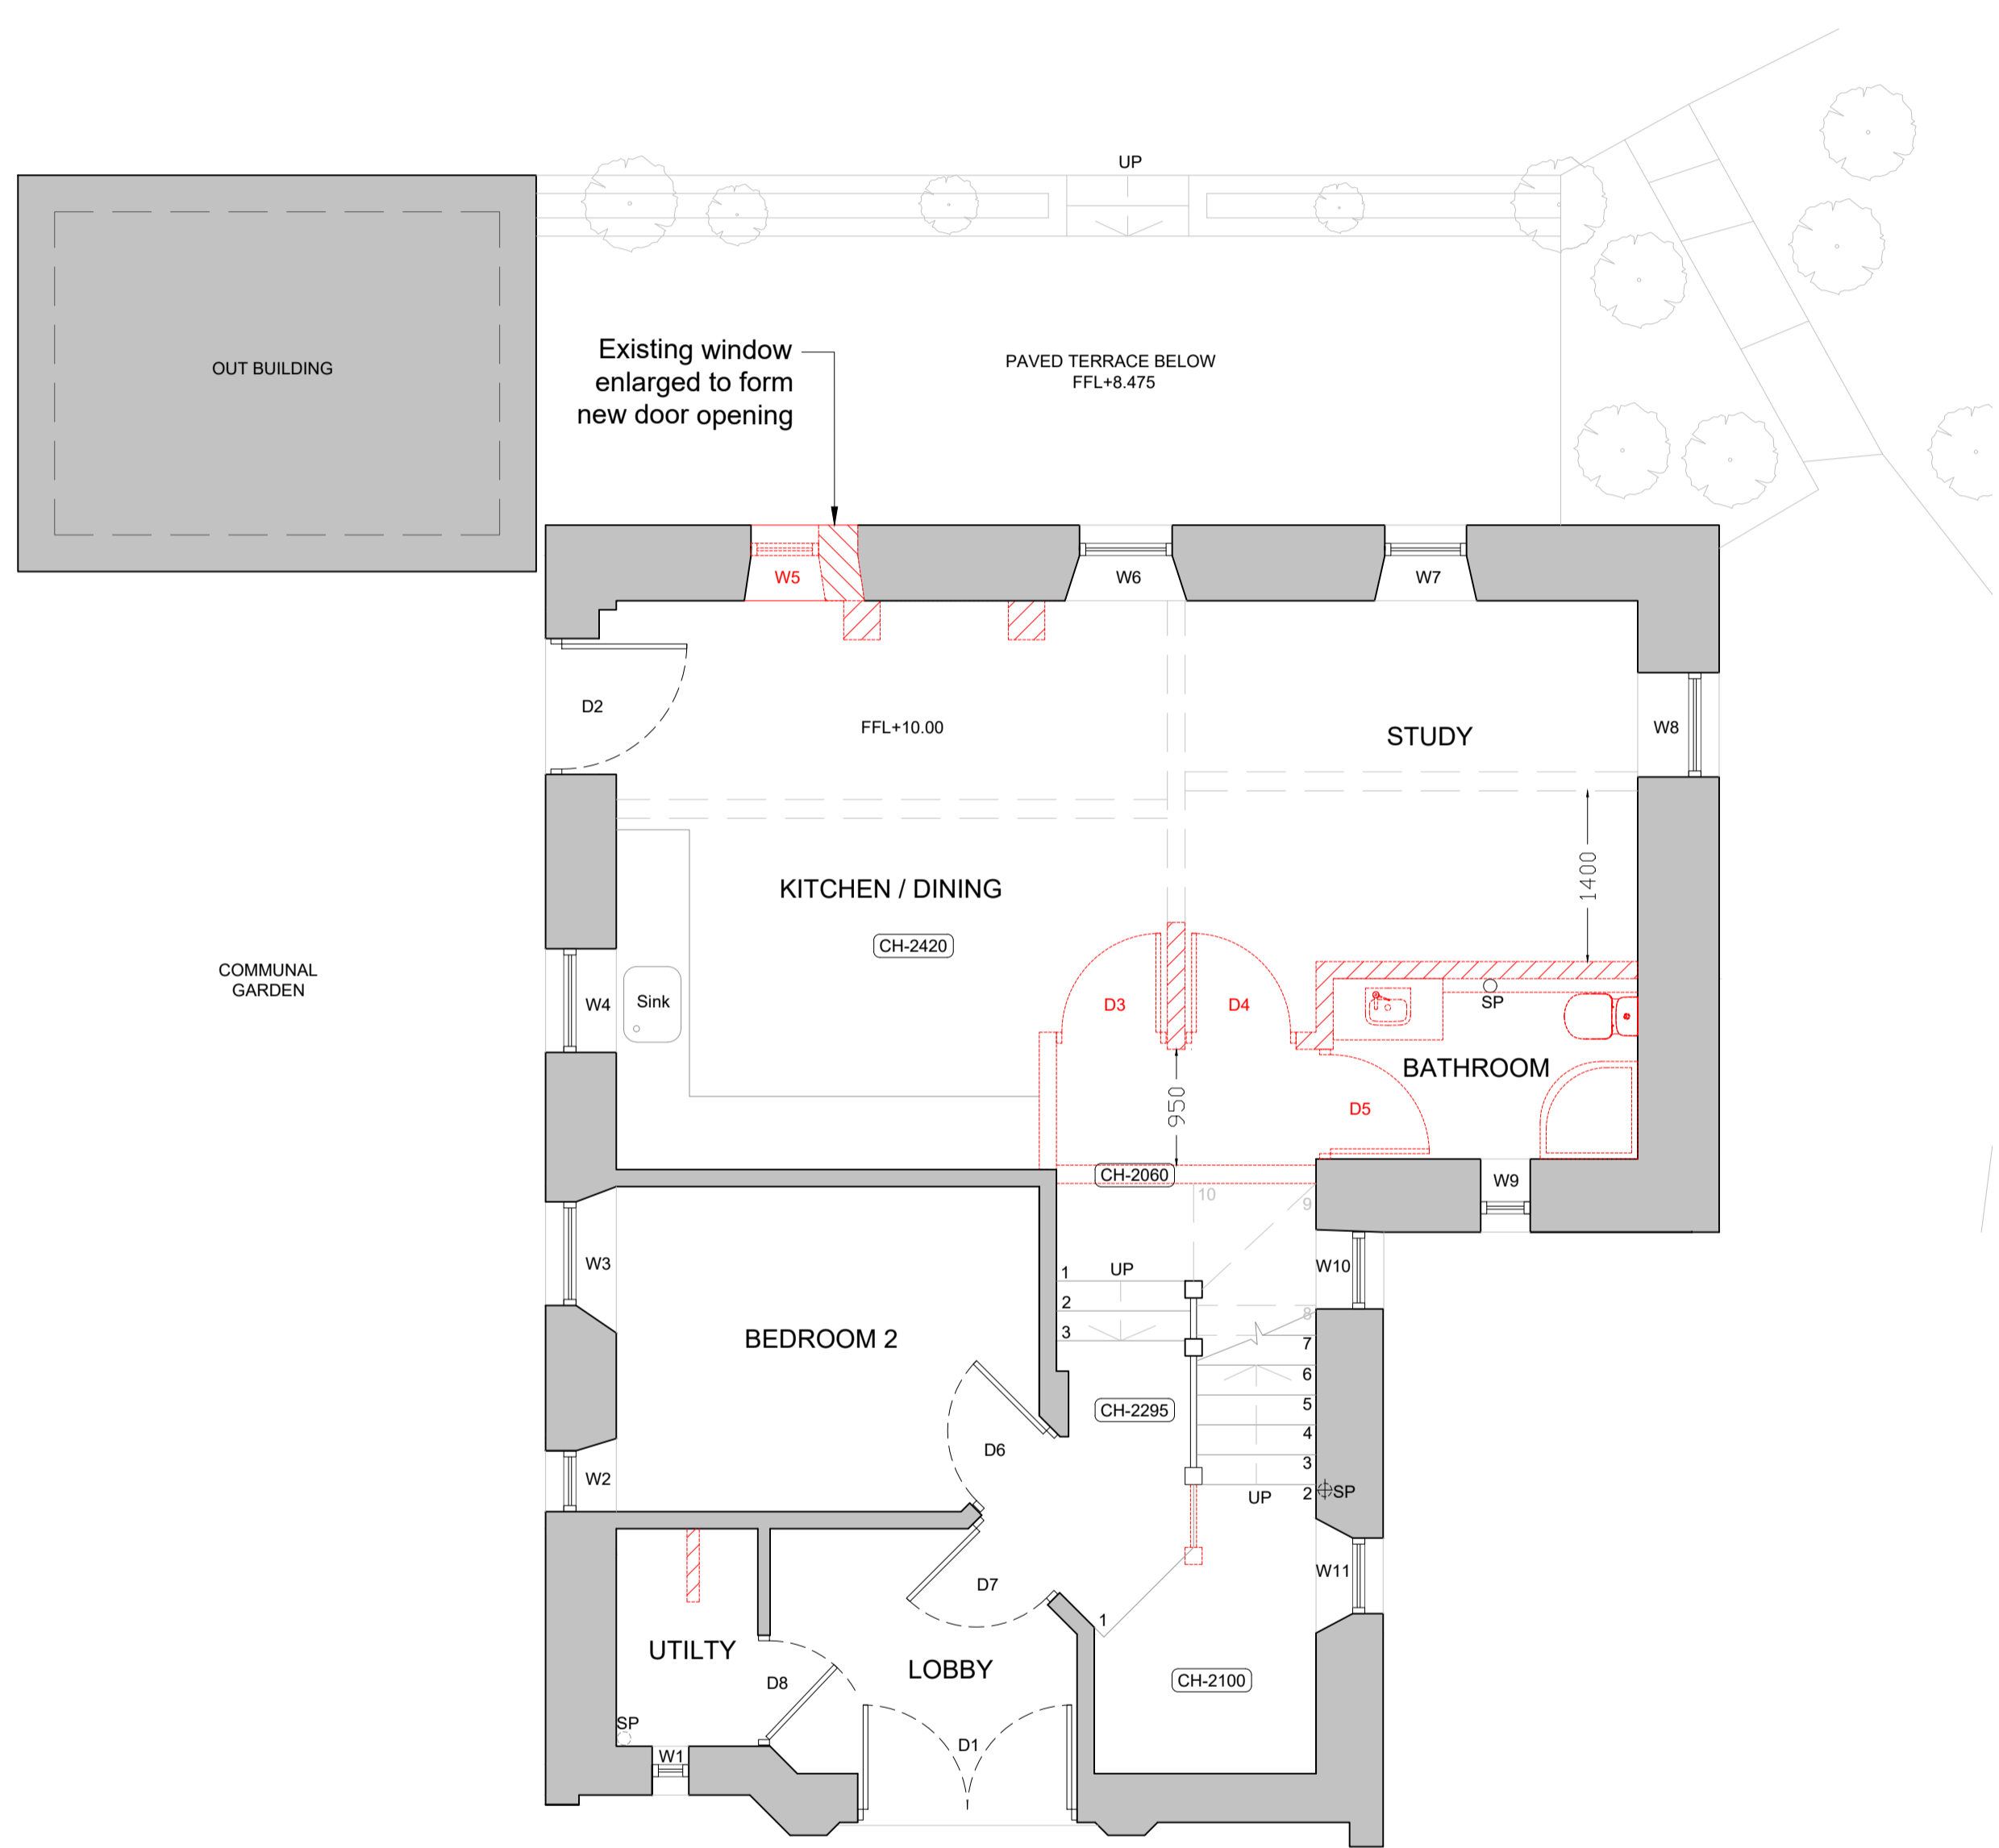

1 PROPOSED GROUND FLOOR DEMOLITIONS
1:50@A1

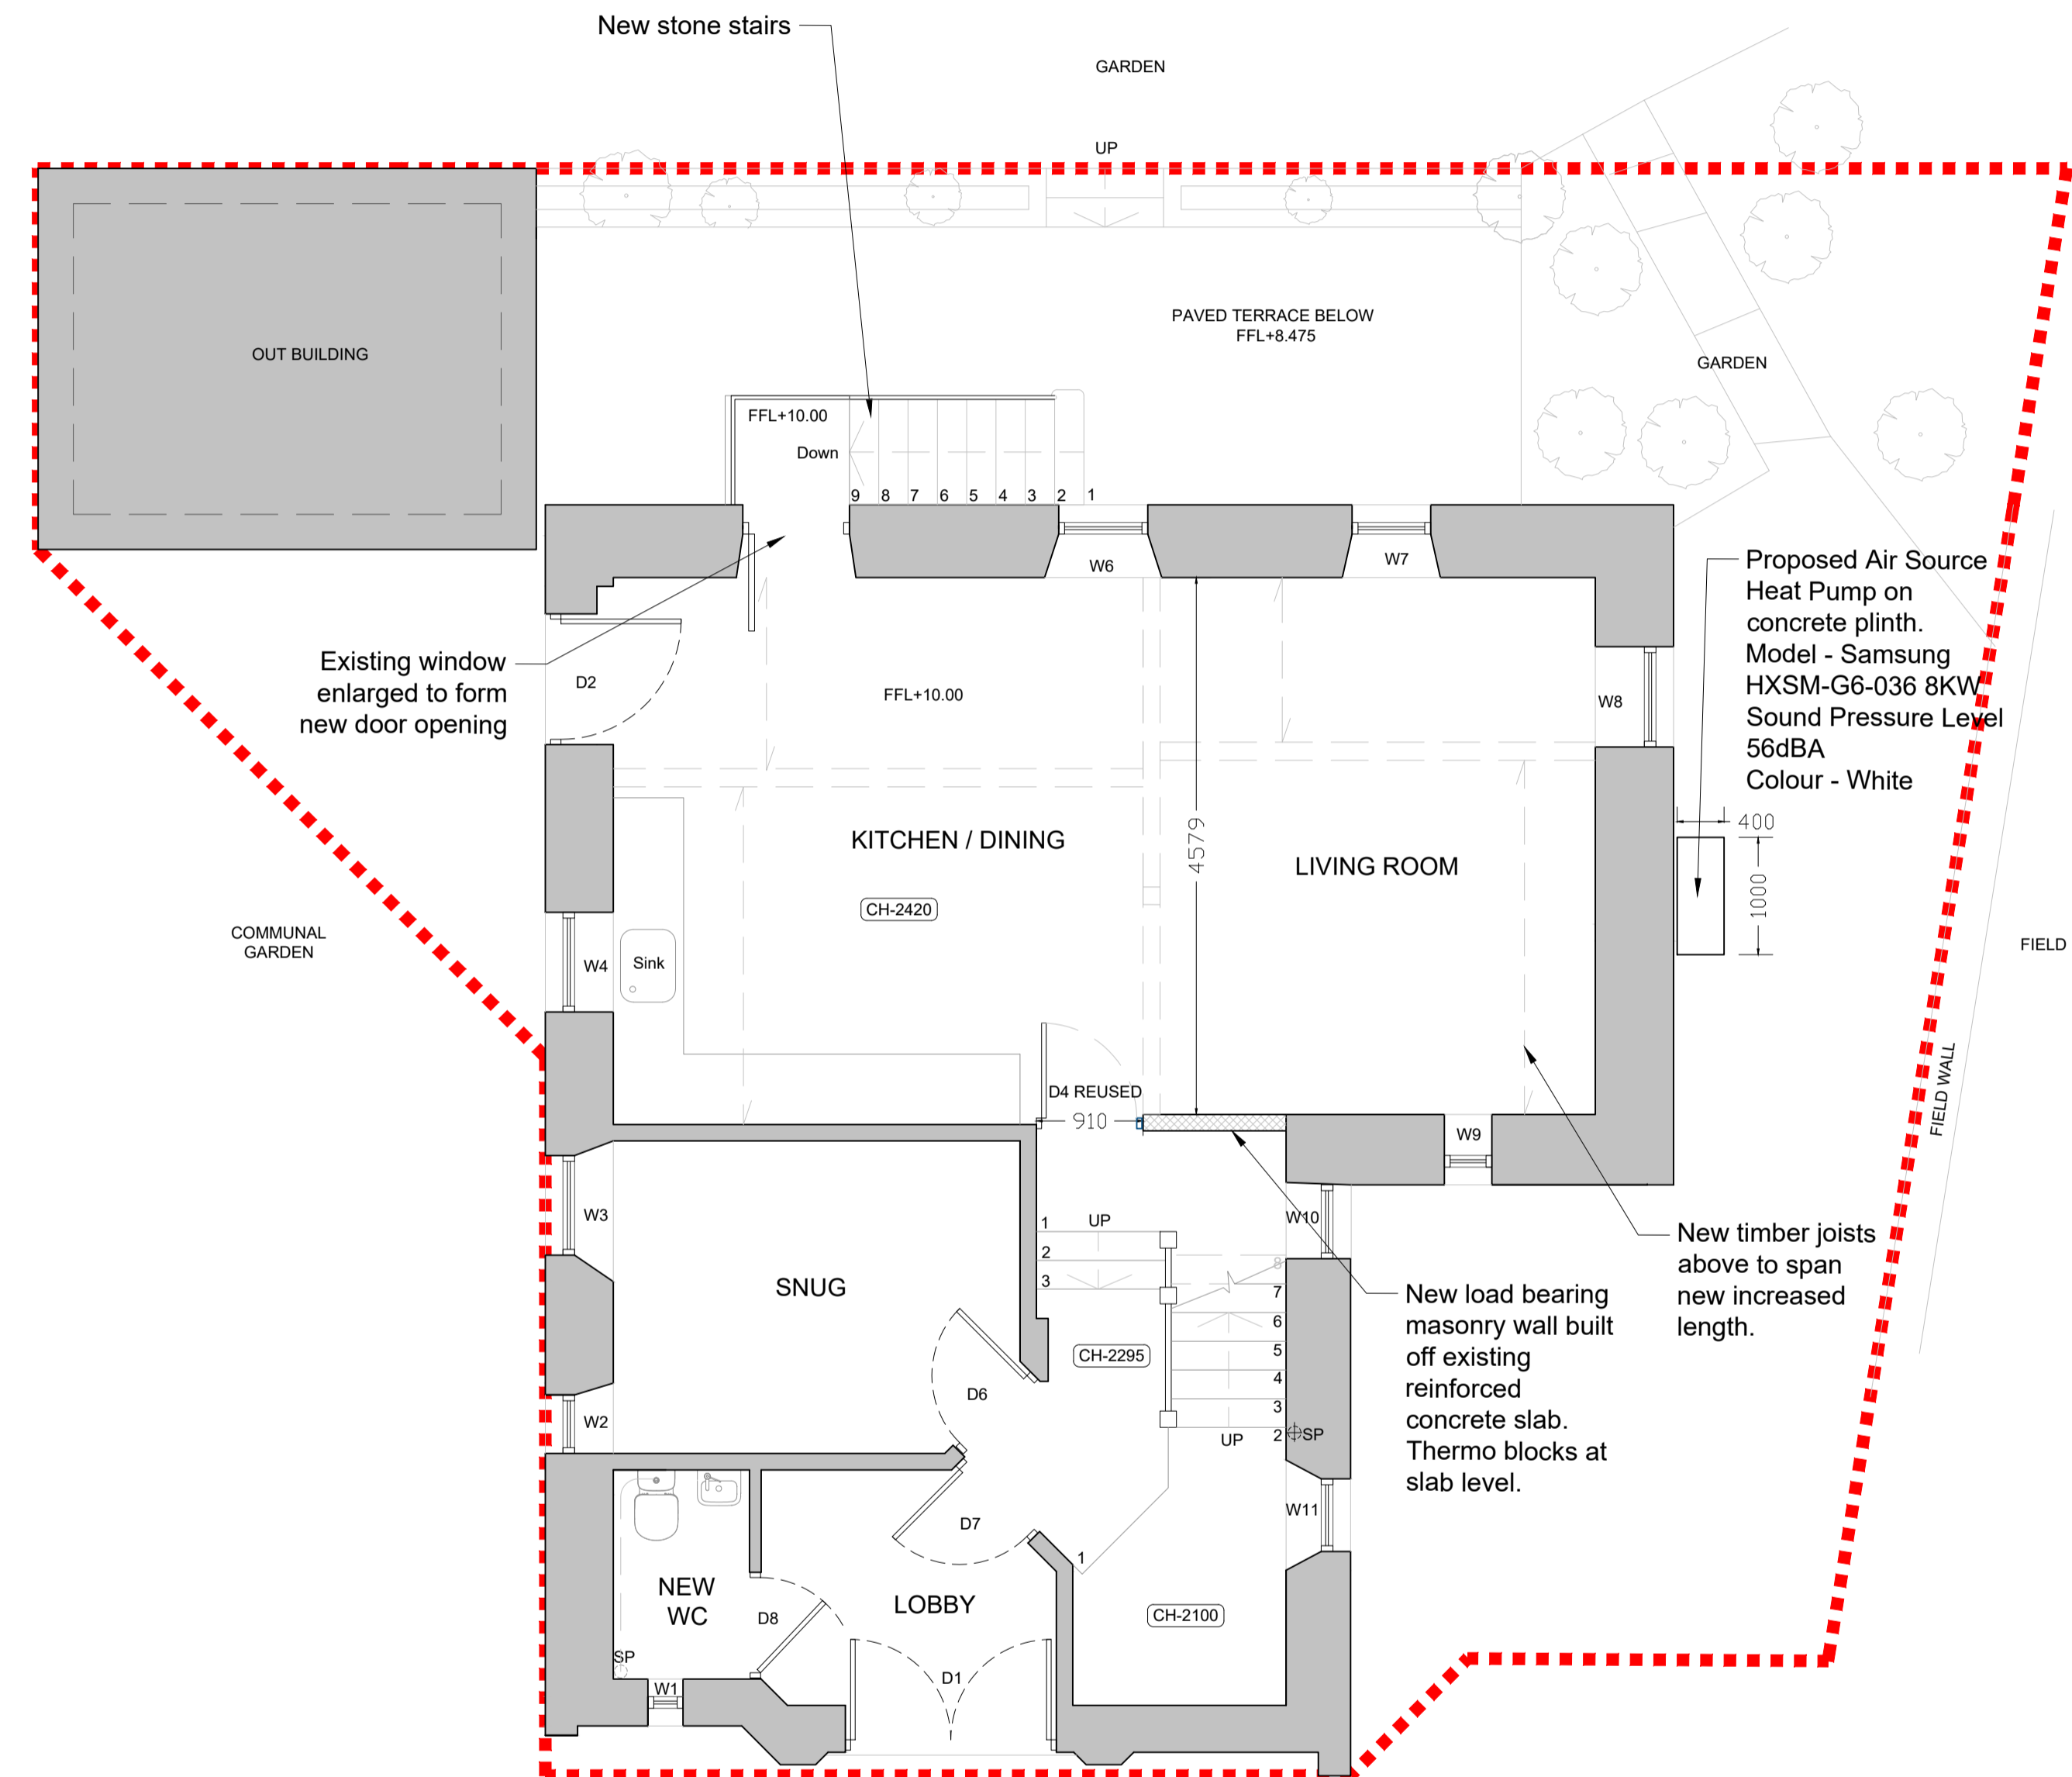


2 PROPOSED GROUND FLOOR
1:50@A1

Revisions
B - 28.03.25 - Timber decking omitted.
- Replaced with set of stone stairs
A - 10.01.25 - ASHP note modified
Timber louvred screen around ASHP omitted

Thomas Morgan Architect
1 New Hagg, Holmfirth
HD9 6RN
www.thomas-morgan.co.uk

The Barn
New Hagg Farm
Honley
Holmfirth
HD9 6RN

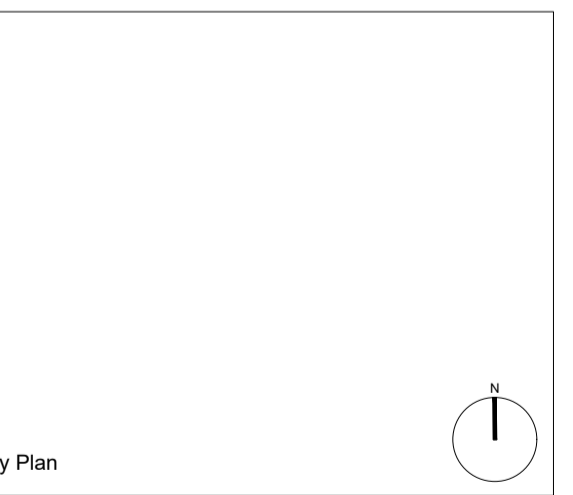

Drawing Title
PROPOSED GROUND FLOOR DEMOLITION AND PLAN

Scale bar
Scale 1:50@A1 / 1:100@A3
Status **PLANNING**
First Issued 02/12/2024

Job No.	Dwg. No.	Rev.
2419	/ 102	B