


- A OUTER LINING
- B INNER LINING
- C SOFFIT LINING
- D STAFF BEAD
- E PARTING BEAD
- F TOP RAIL
- G AQUAMAC 21 DRAUGHT
SEAL OR EQUIVALENT
- H DRAUGHT STRIP
- I GLAZING PUTTY
- J MEETING RAILS
- K **UPVC wood effect CIL**
- L STONE CILL
- M BOTTOM RAIL
- N WINDOW BOARD
- O GLAZING BAR
- P SASH STILE
- Q PULLEY STILE
- R SASH WEIGHTS (CAST
IRON OR LEAD)
- S SEALANT POINTING

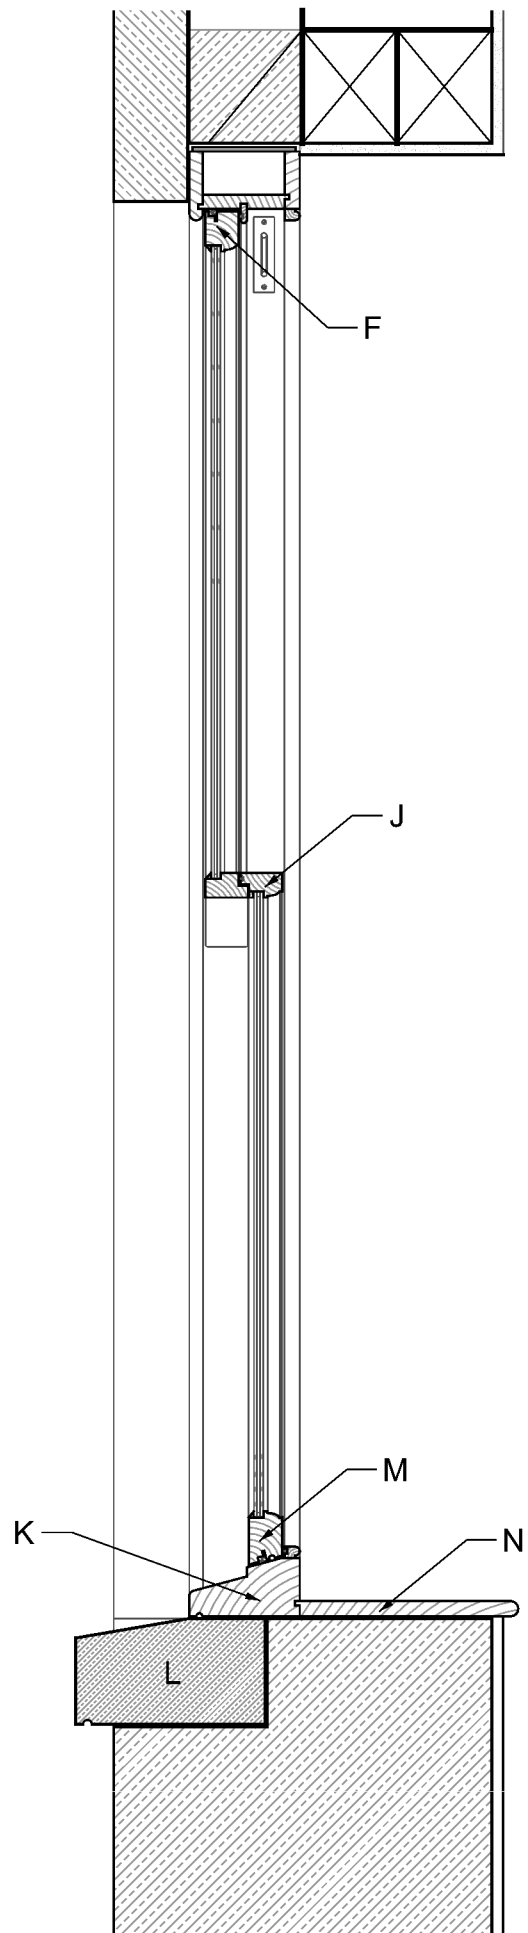

Style: VICTORIAN SASH WINDOW
 Glazing: Double Glazed (Slim 4/4/4)
 Drawing: Full Section
 Scale: 1:10 @ A4