





South East Elevation

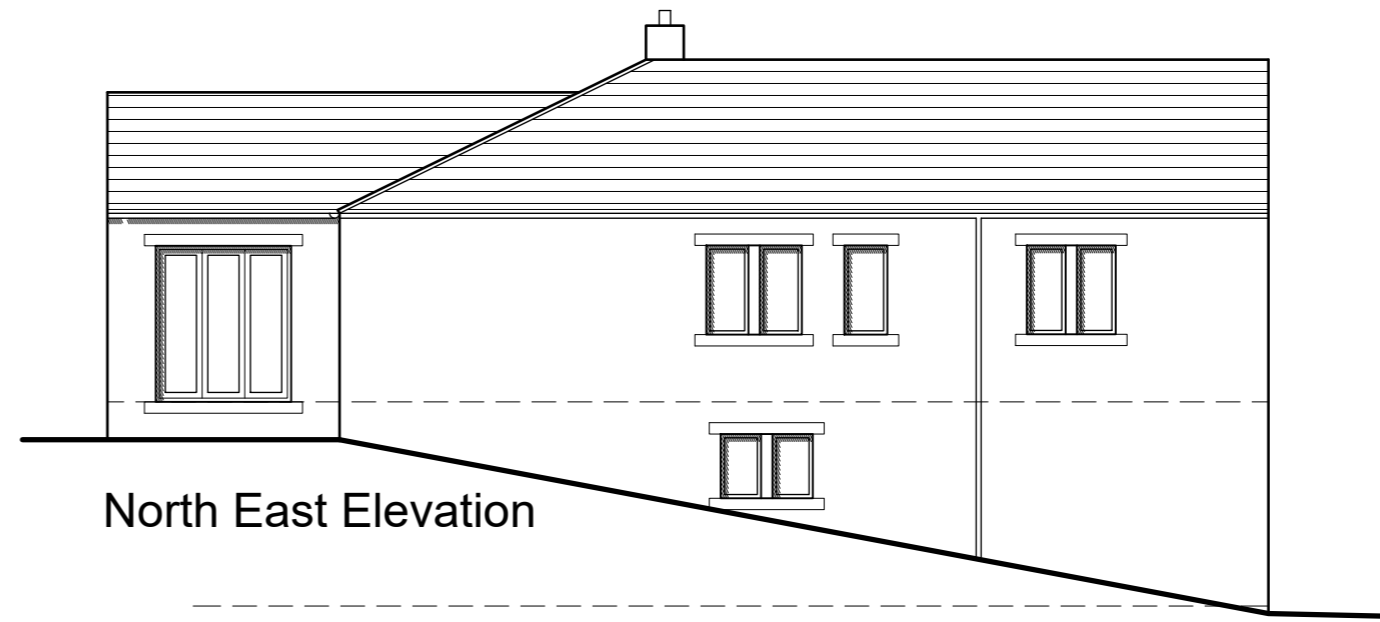


North East Elevation

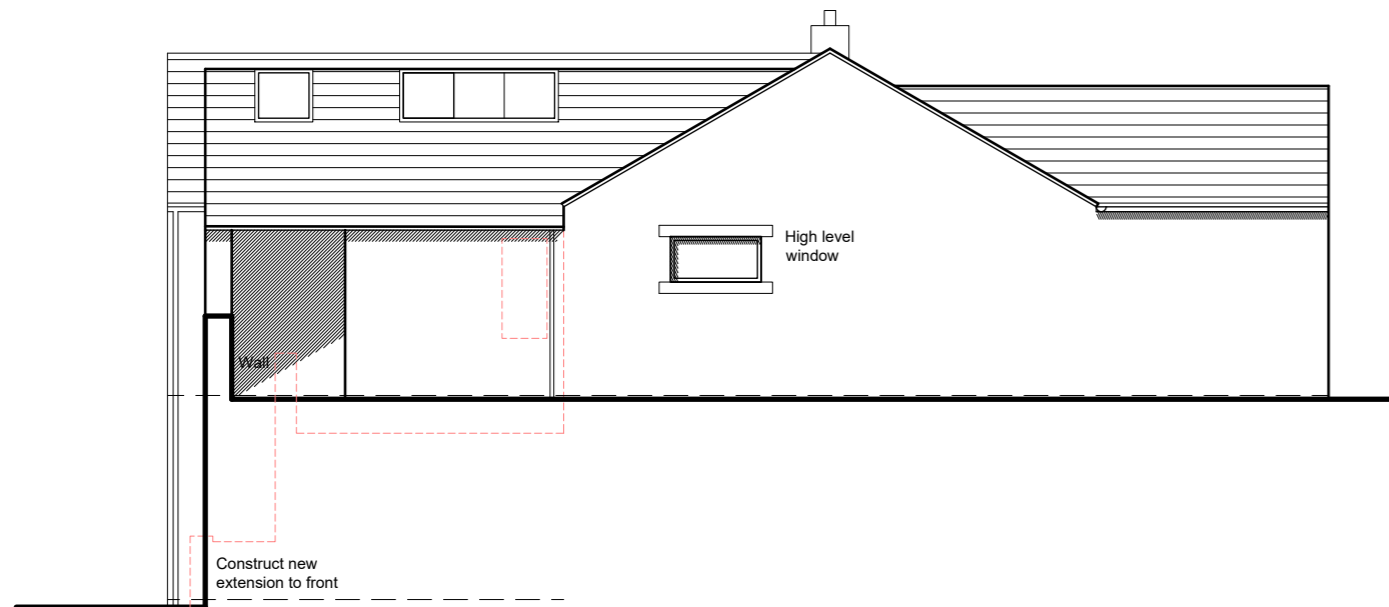


South West Elevation




North West Elevation

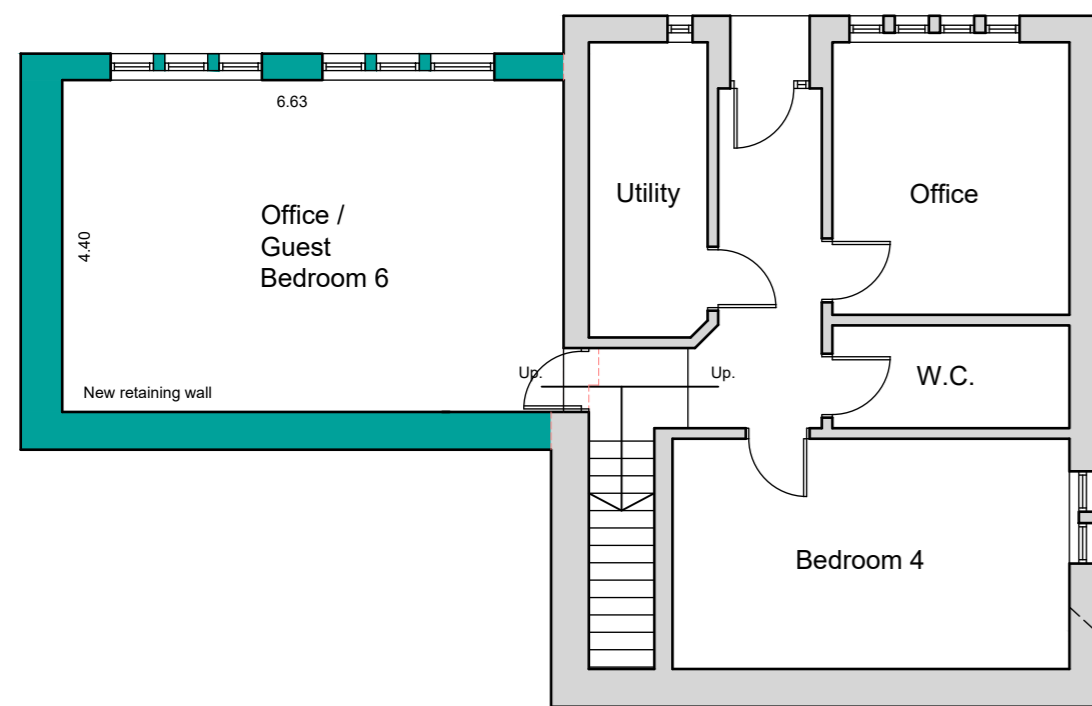

Lower Ground Floor Plan

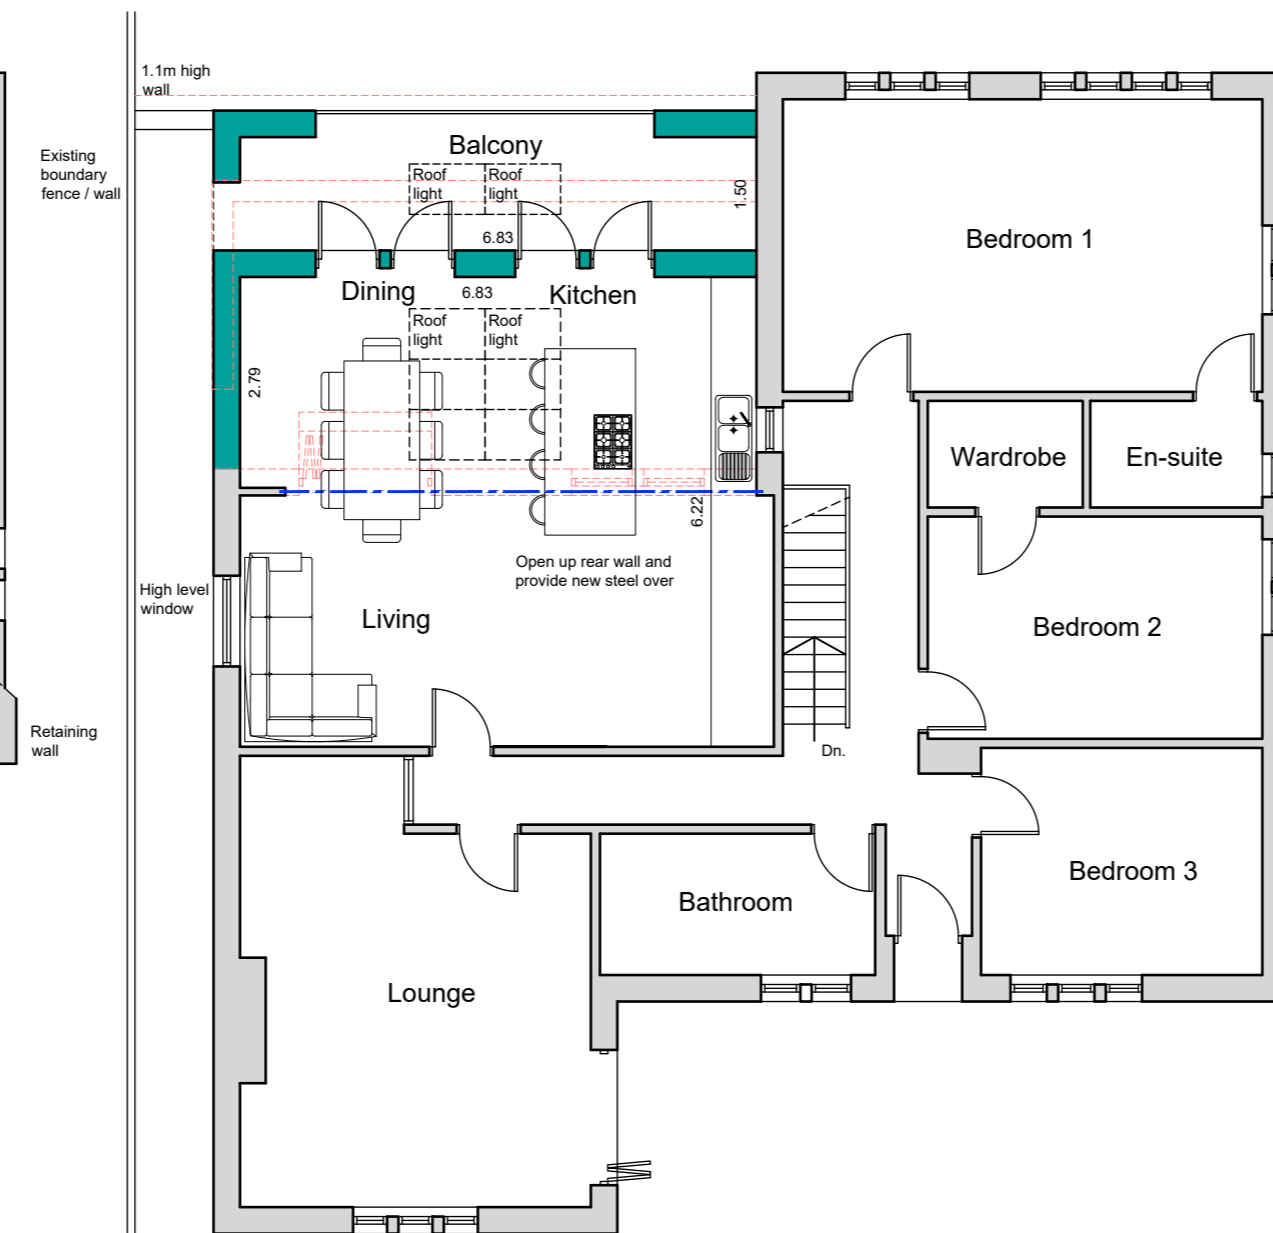

Upper Ground Floor Plan

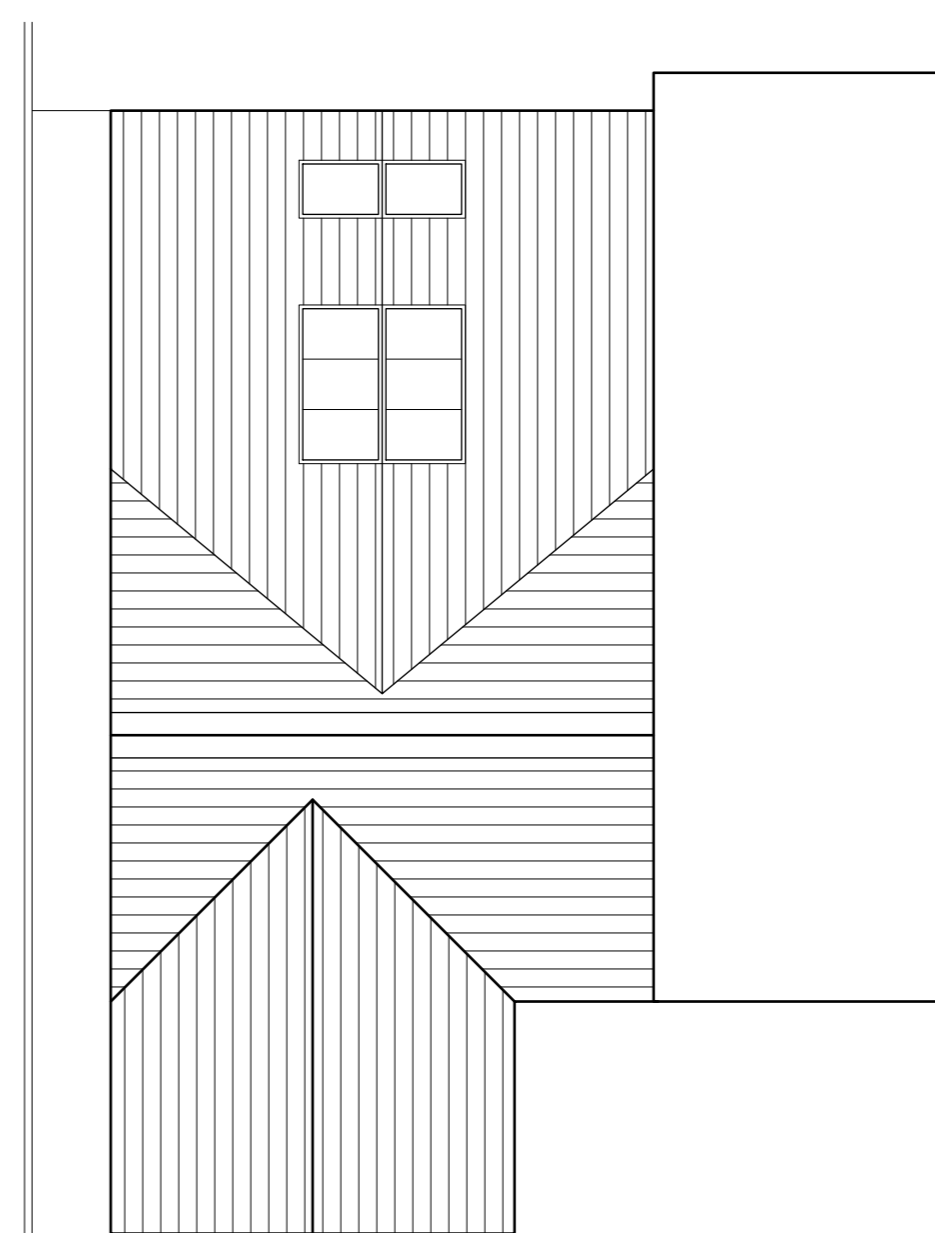

Roof Plan


NOTES

This drawing has been prepared specifically for the purpose of obtaining Planning and or Building Regulations Approval. Its suitability for other purposes without additional supplementary details and specifications cannot be guaranteed.

All dimensions are to be checked on site, any discrepancies are to be reported to the designer before work commences. Use only figured dimensions.

All structural components shown are indicative only. Details / calculations of structural members are to be provided by the Structural Engineer.

This drawing is not to be copied or divulged to a third party without written permission.

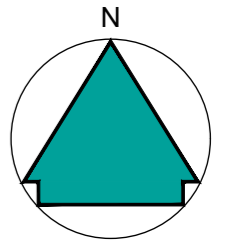

Block Plan - 1:500

Key:	
	Existing Beams
	Proposed beams
	Removed Structure
	Existing Walls
	Proposed Walls



Revisions		
P02	Preliminary Issue	13.08.24
P03	Preliminary Issue	03.09.24
P04	Client amendments	18.10.24
P05	Client amendments	05.11.24
P06	Client amendments	28.02.25
P07	Planning amendments	10.03.25

Project:
Extensions and Alterations

at Highfield
Green Cliff
Honley

for Mr & Mrs. Coop

Proposed Plans and Elevations

Purpose of issue: PLANNING

Drawn DRH / CJA

Date August 2023

Scales 1:100 @ A2

Drawing No. 2383 - 0303 - P07

