



Ground Floor
1 : 100

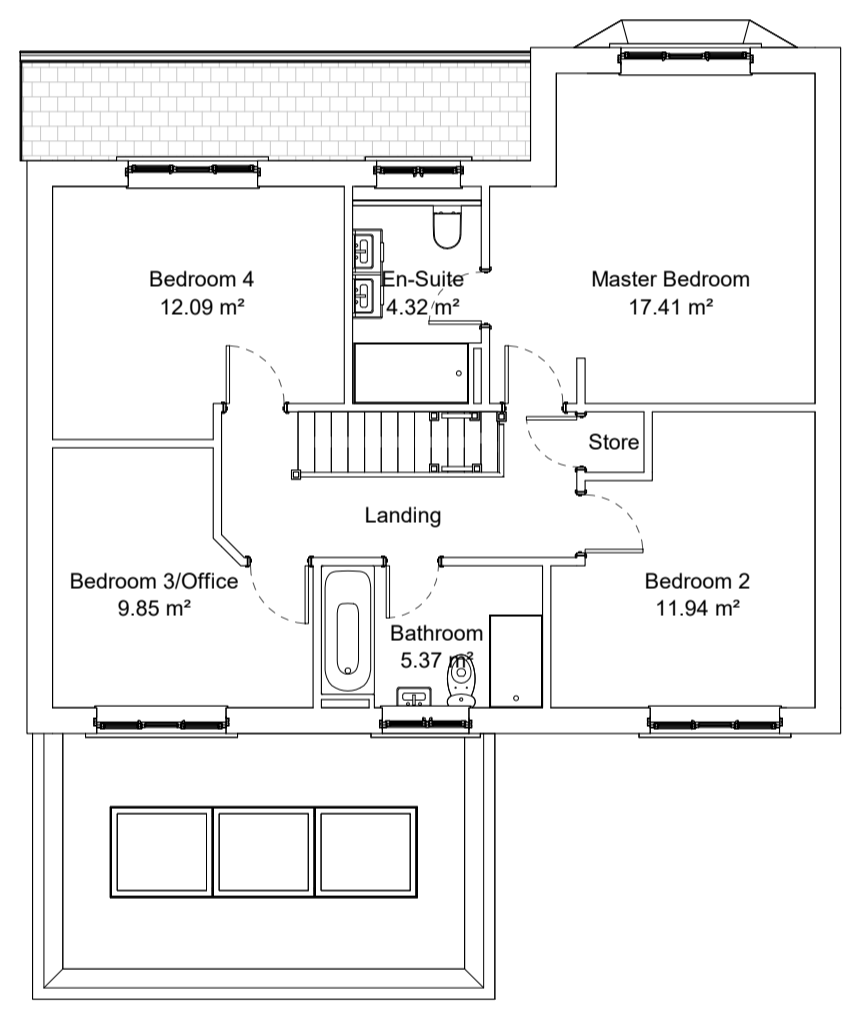

First Floor
1 : 100

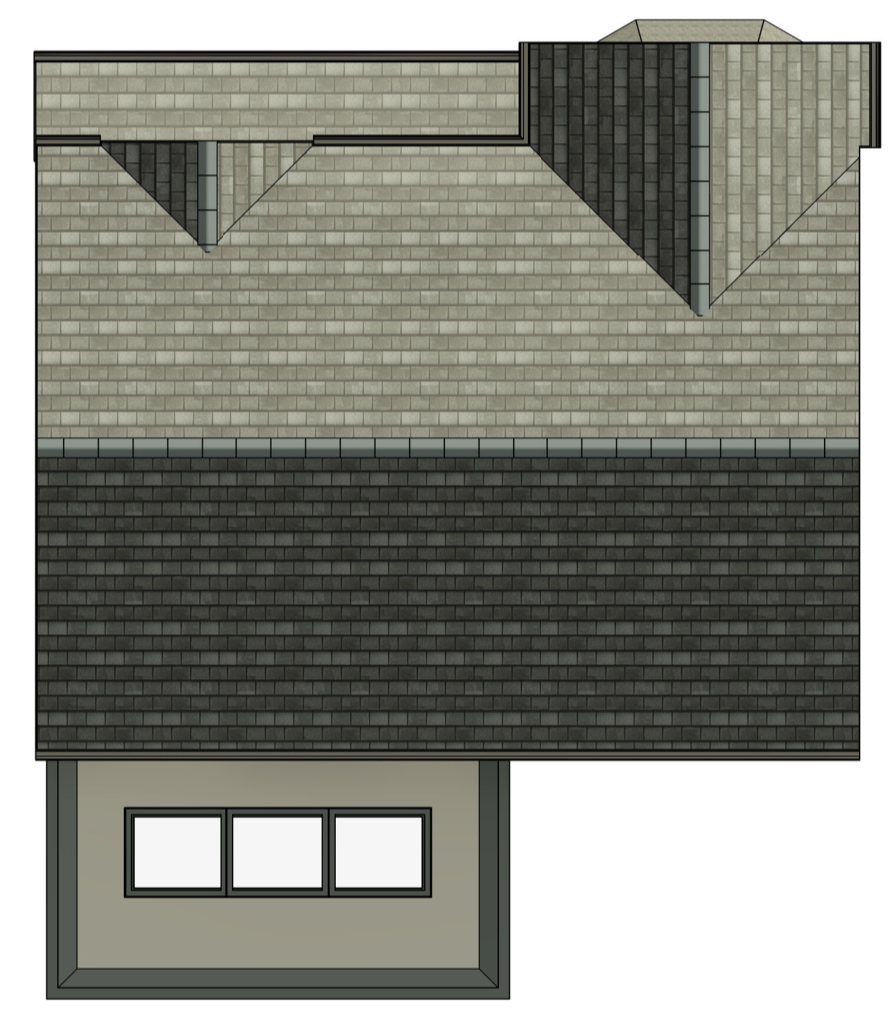

Roof
1 : 100



Holmfirth | HD9 1QB
0754 835 3975
www.studiogarchitectural.co.uk

PROJECT
76 HAWTHORNE WAY
SHELLEY

TITLE
PROPOSED GA PLANS

SCALE
1 : 100 @ A1

DATE
12/2024

DRAWN
GZ

REVIEWED

SGA REF
24-015

NUMBER
22-002

REVISION

STATUS
PLANNING