
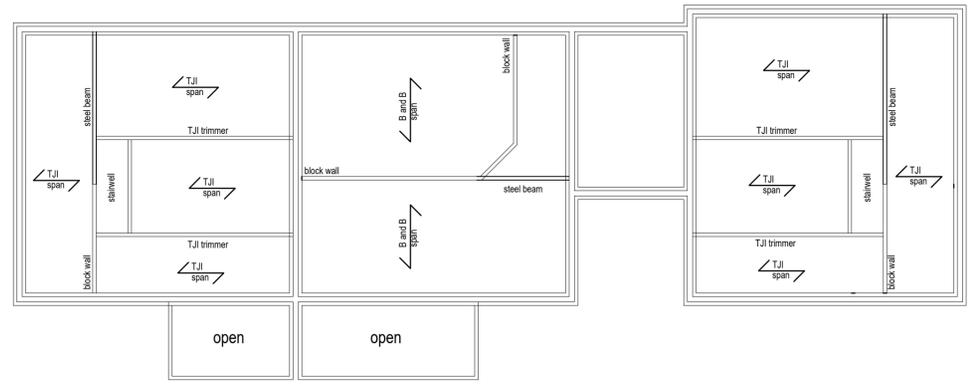
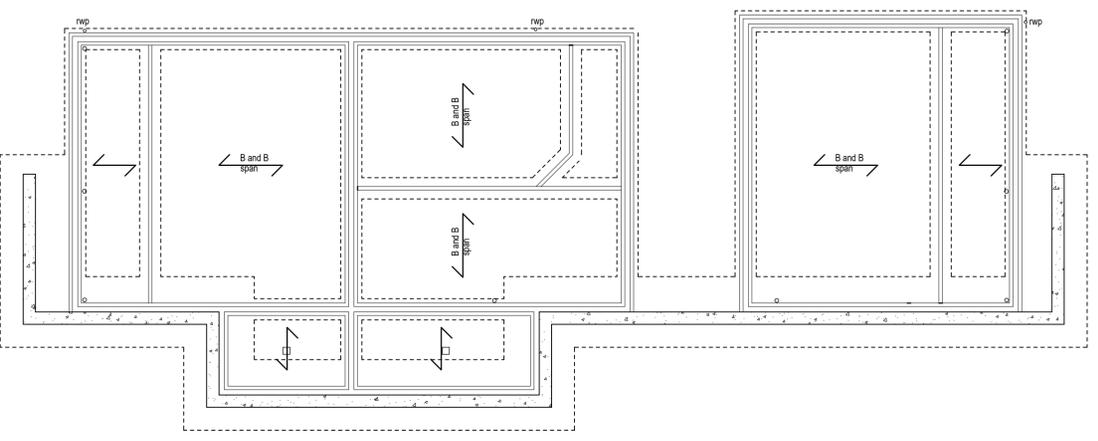
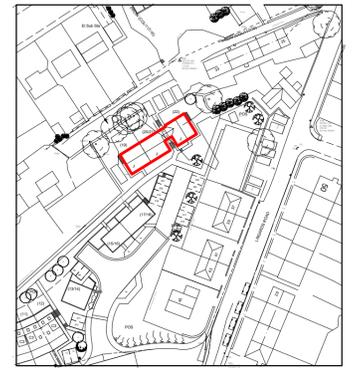
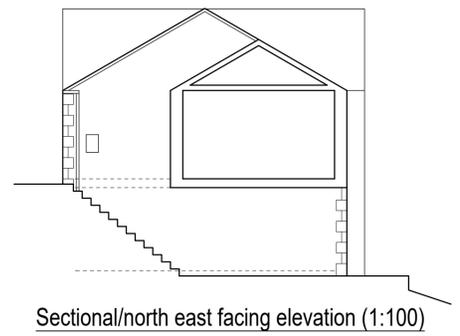
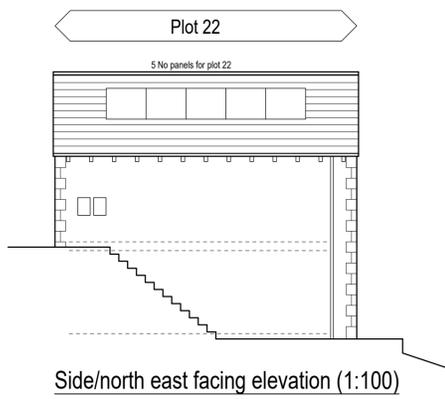




**Schedule of solar panel requirements within SAP calculations (In kW)**

Plot 19	4.2 kWp (10 No panels)
Plot 20	1.4 kWp (4 No panels)
Plot 21	2.2 kWp (6 No panels)
Plot 22	4.4 kWp (10 No panels)

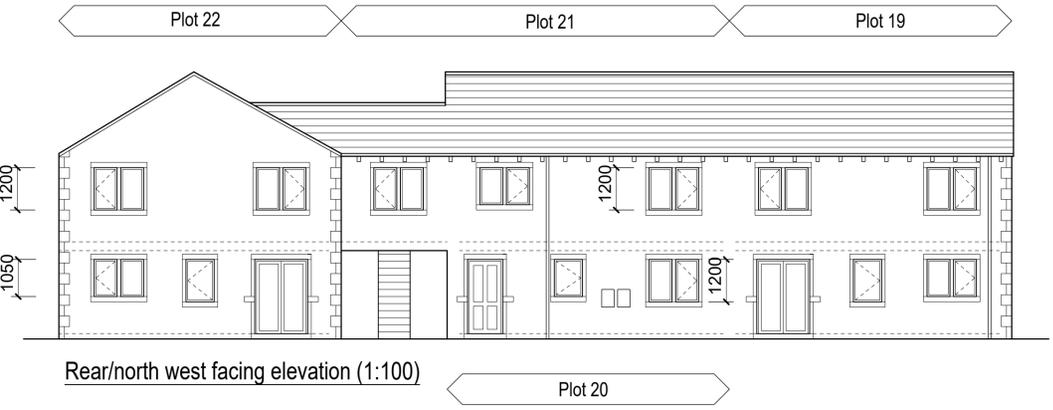

Foundation layout (1:100)

Floor joist layout (1:100)  
(TJI spans yet to add)

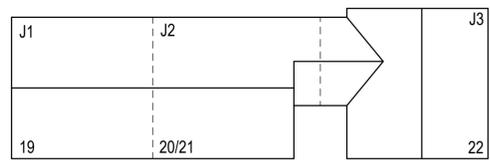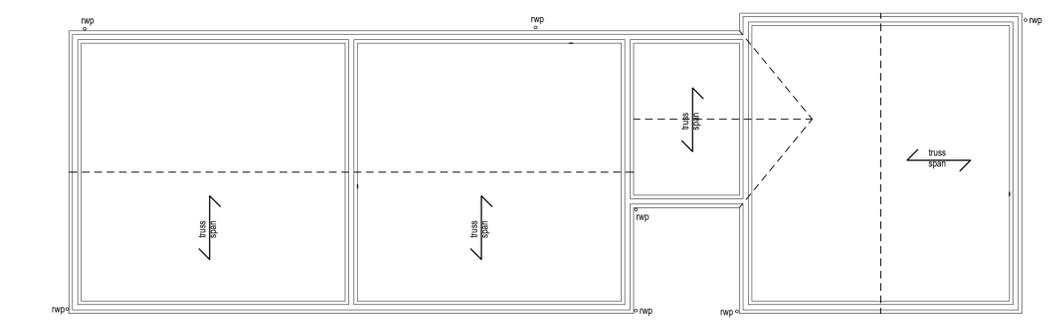

Rev E 16/12/2024 Solar panels amended further.  
Rev D 25/09/2024 Solar panels amended.  
Rev C 11/09/2024 Solar panels finalised.  
Rev B 09/08/2024 Solar panels and window openers added.  
Rev A 30/04/2024 Details added.

Project <b>Residential Development.</b>	
Address <b>Lingards Road Slaitthwaite.</b>	
Title <b>Plots 19 to 22 elevations.</b>	
Drawing number <b>BR 02 E.</b>	Date <b>March 2024.</b>

Roof layout (1:100)

**GUTTERS AND RAINWATER PIPES**  
The layout and installation of the rainwater pipework to conform to BS 637:1983.  
Gutter and downpipes are to be fixed in strict accordance with the manufacturer's recommendations.  
Generally 115mm gutters with 63mm diameter rainwater pipes.