

General Notes

THIS DRAWING HAS BEEN PREPARED FROM HAND MEASURED SURVEY INFORMATION AND IS FOR INFORMATION PURPOSES ONLY. DO NOT SCALE FROM DRAWING. USE FIGURED DIMENSIONS ONLY. ALL DIMENSIONS MUST BE CHECKED AND VERIFIED ON SITE PRIOR TO COMMENCEMENT OF WORK AND DESIGNER TO BE NOTIFIED OF ANY DISCREPANCIES.




North East Elevation  
1:100



North West Elevation  
1:100


- Materials
- ① Red Brick to match existing.
  - ② Grey cladding.
  - ③ Grey windows / doors.
  - ④ Concrete roof tiles.

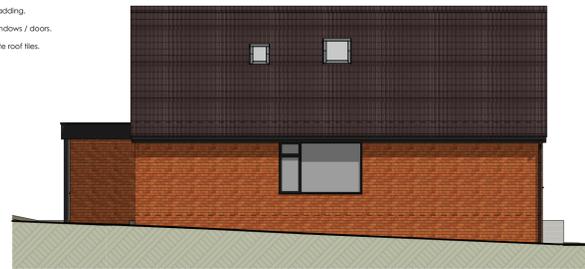


South West Elevation  
1:100



South East Elevation  
1:100

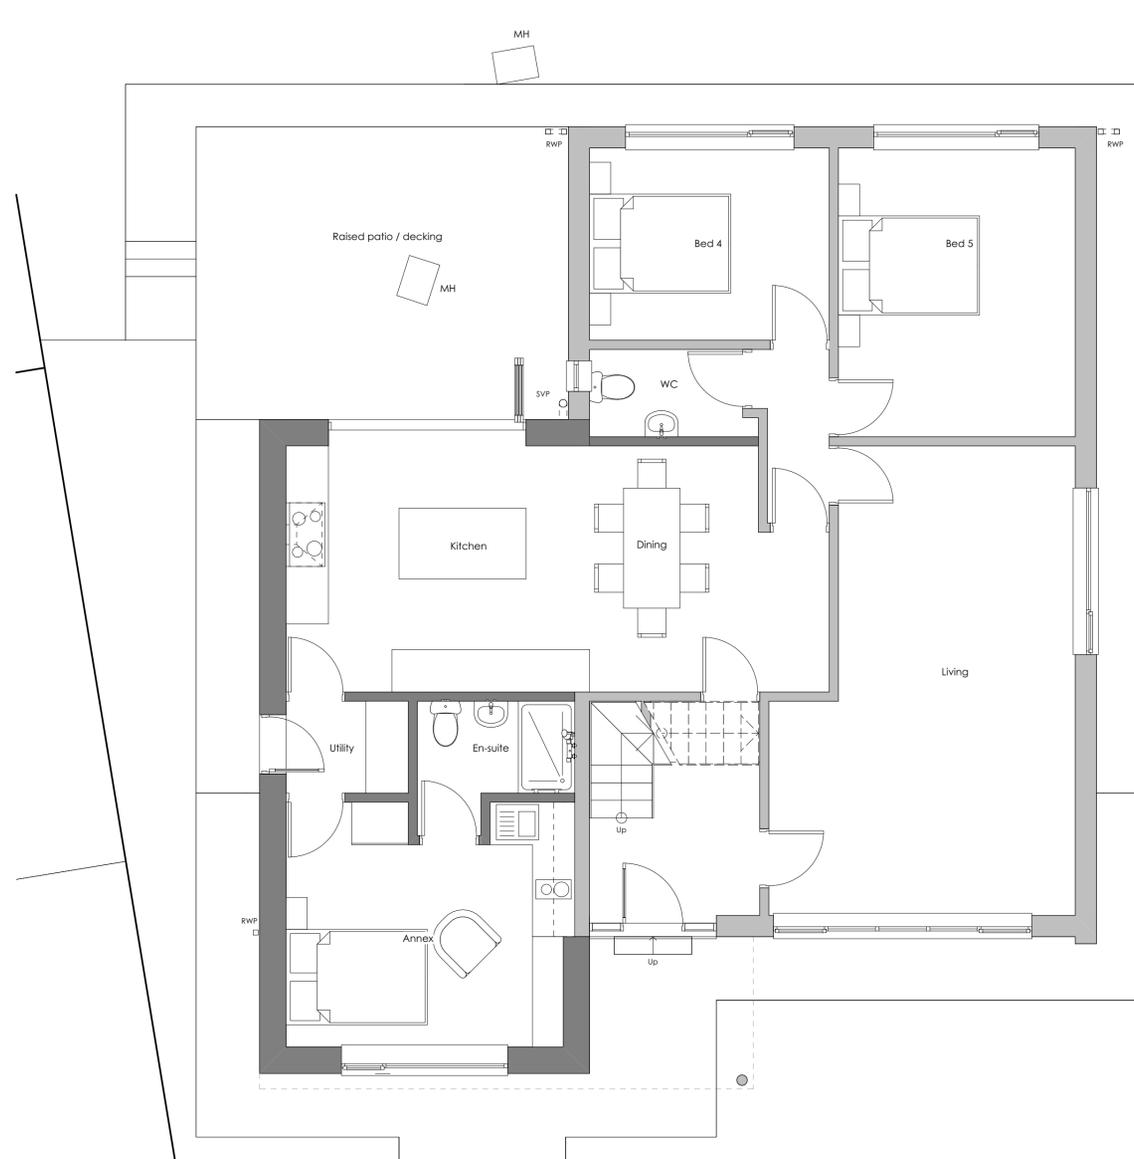

Ground Floor  
1:50

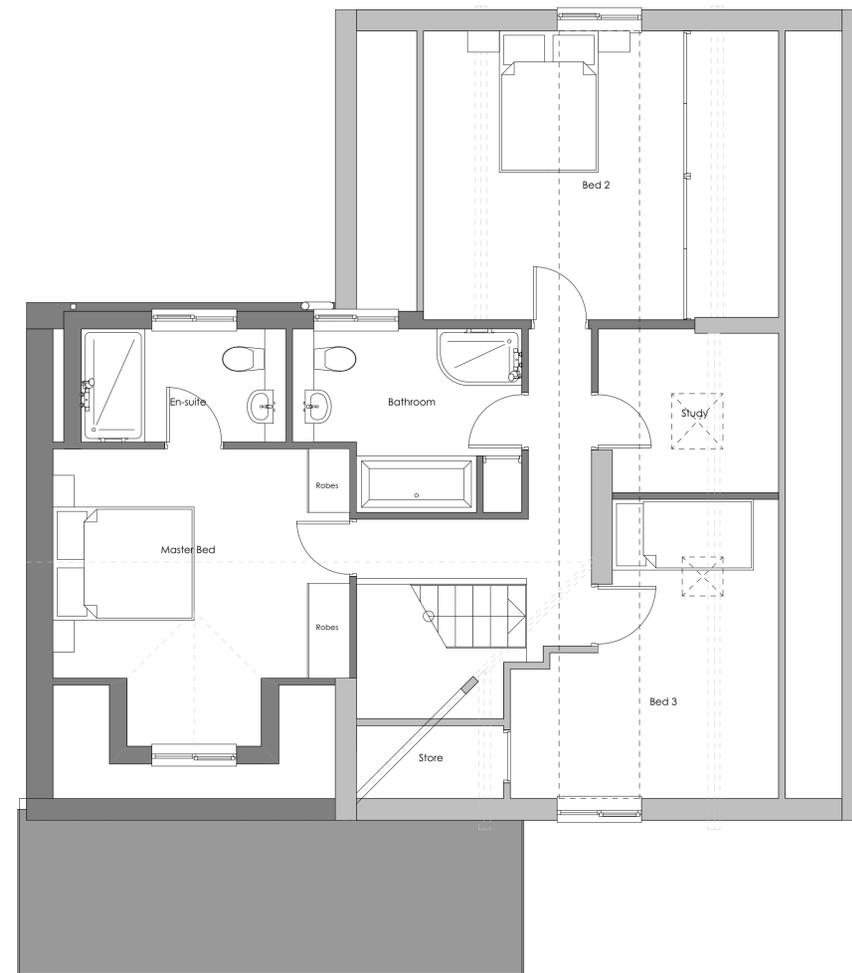

First Floor  
1:50

Revision	Description	Issued	Checked	Date
----------	-------------	--------	---------	------

**Client:**  
Mrs Gibson

**Project:**  
3 Rockwood Rise,  
Denby Dale,  
Huddersfield.

**Drawing:**  
Scheme As Proposed - Plans and Elevations

Drawing Status:

PLANNING

Date:	Scale @ A1:	Drawn by:
DEC 24	1:50/100	AB
Project No:	Drawing No:	Revision:
272	(0-) 02	