



Notes:
1. Setting out to be the responsibility of contractor.
2. Contractor to pay particular attention to pitch of roof and headroom at stairs.
3. Any discrepancies to be reported to Colne Valley Design.

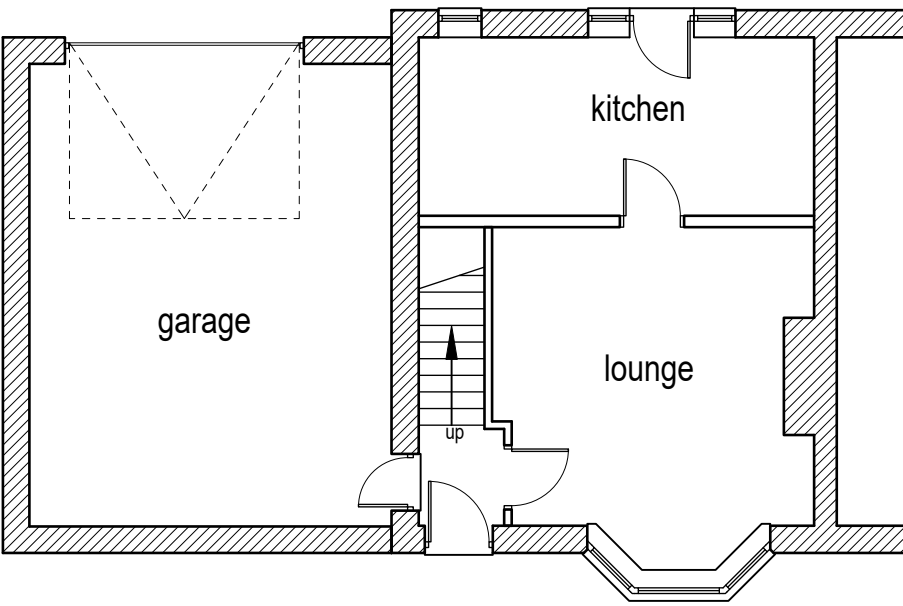


Existing ground floor layout (1:100)

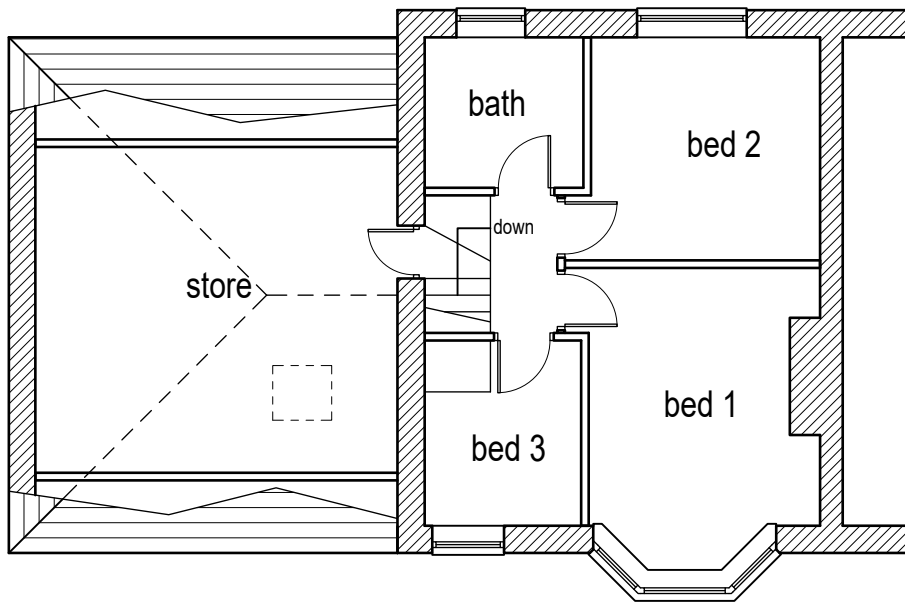


Existing first floor layout (1:100)




Existing rear/south facing elevation (1:100)

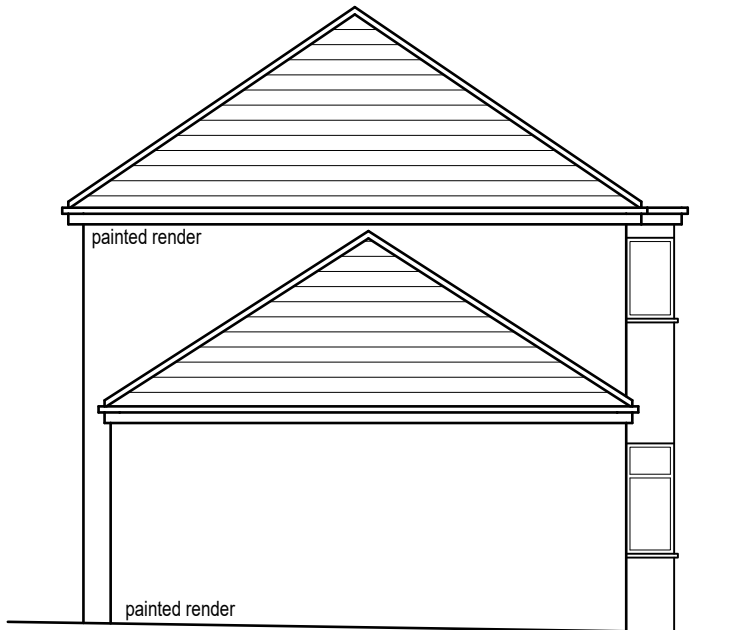


Existing side/west facing elevation (1:100)

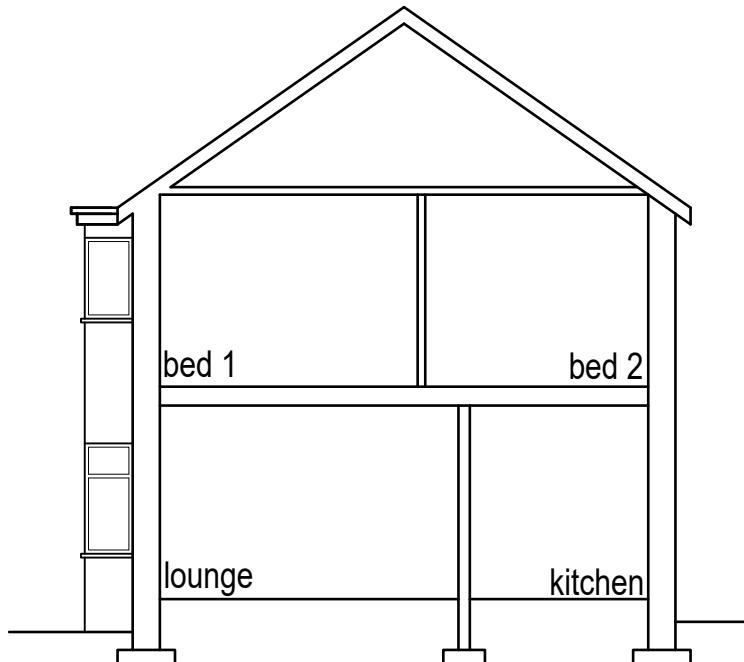

Existing cross section (1:100)

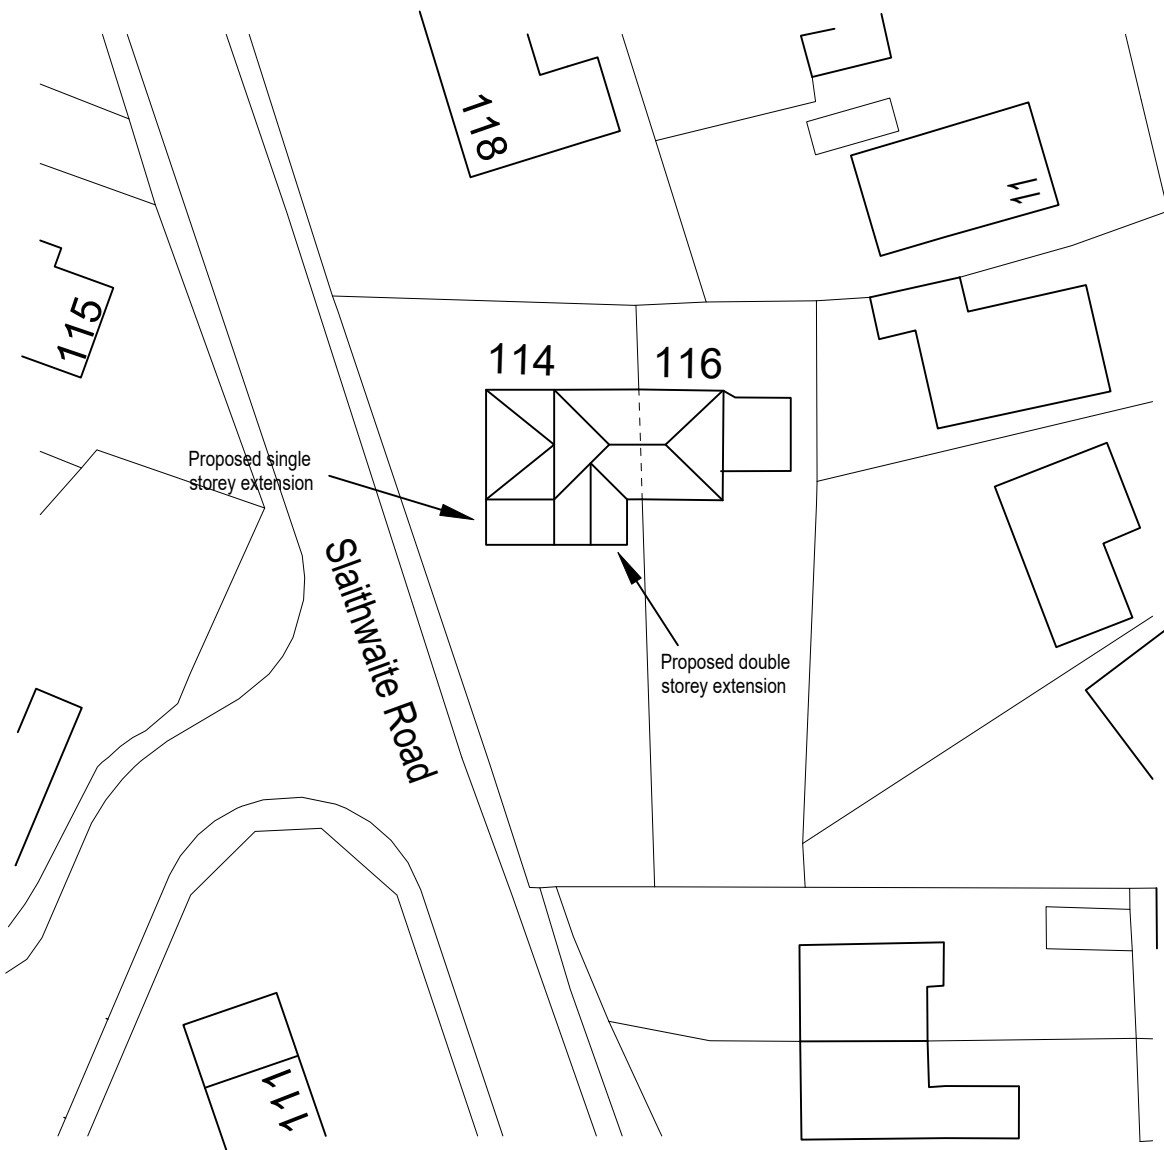


Block plan (1:500)

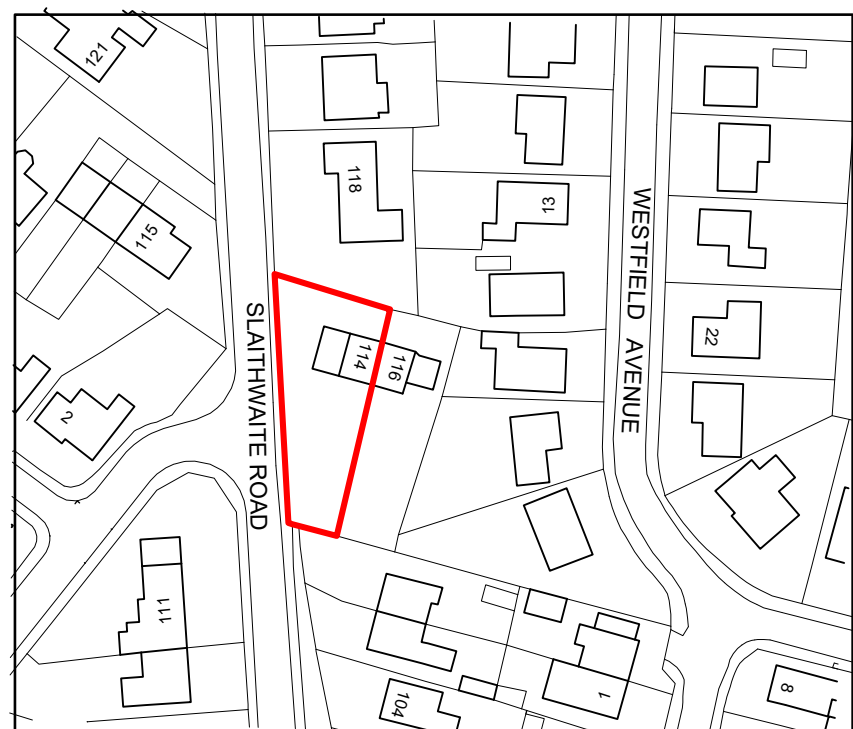


Location plan (1:1250)




Proposed rear/south facing elevation (1:100)

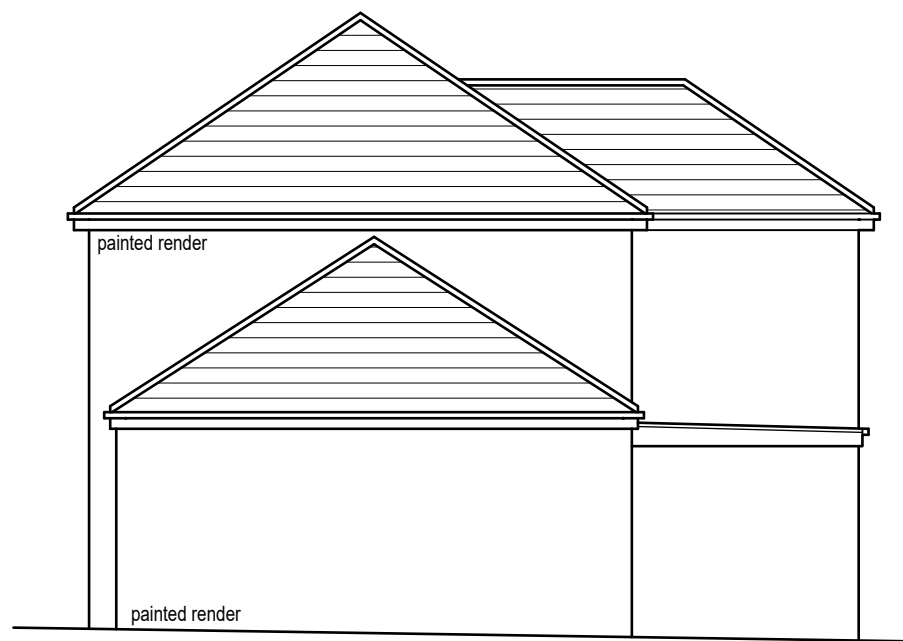


Proposed side/west facing elevation (1:100)

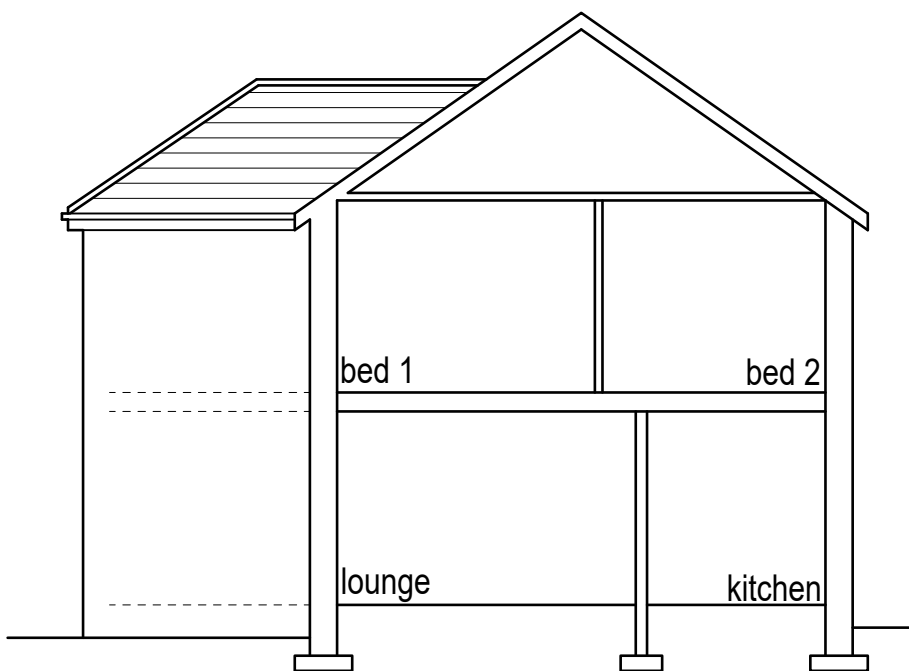

Proposed sectional elevation (1:100)

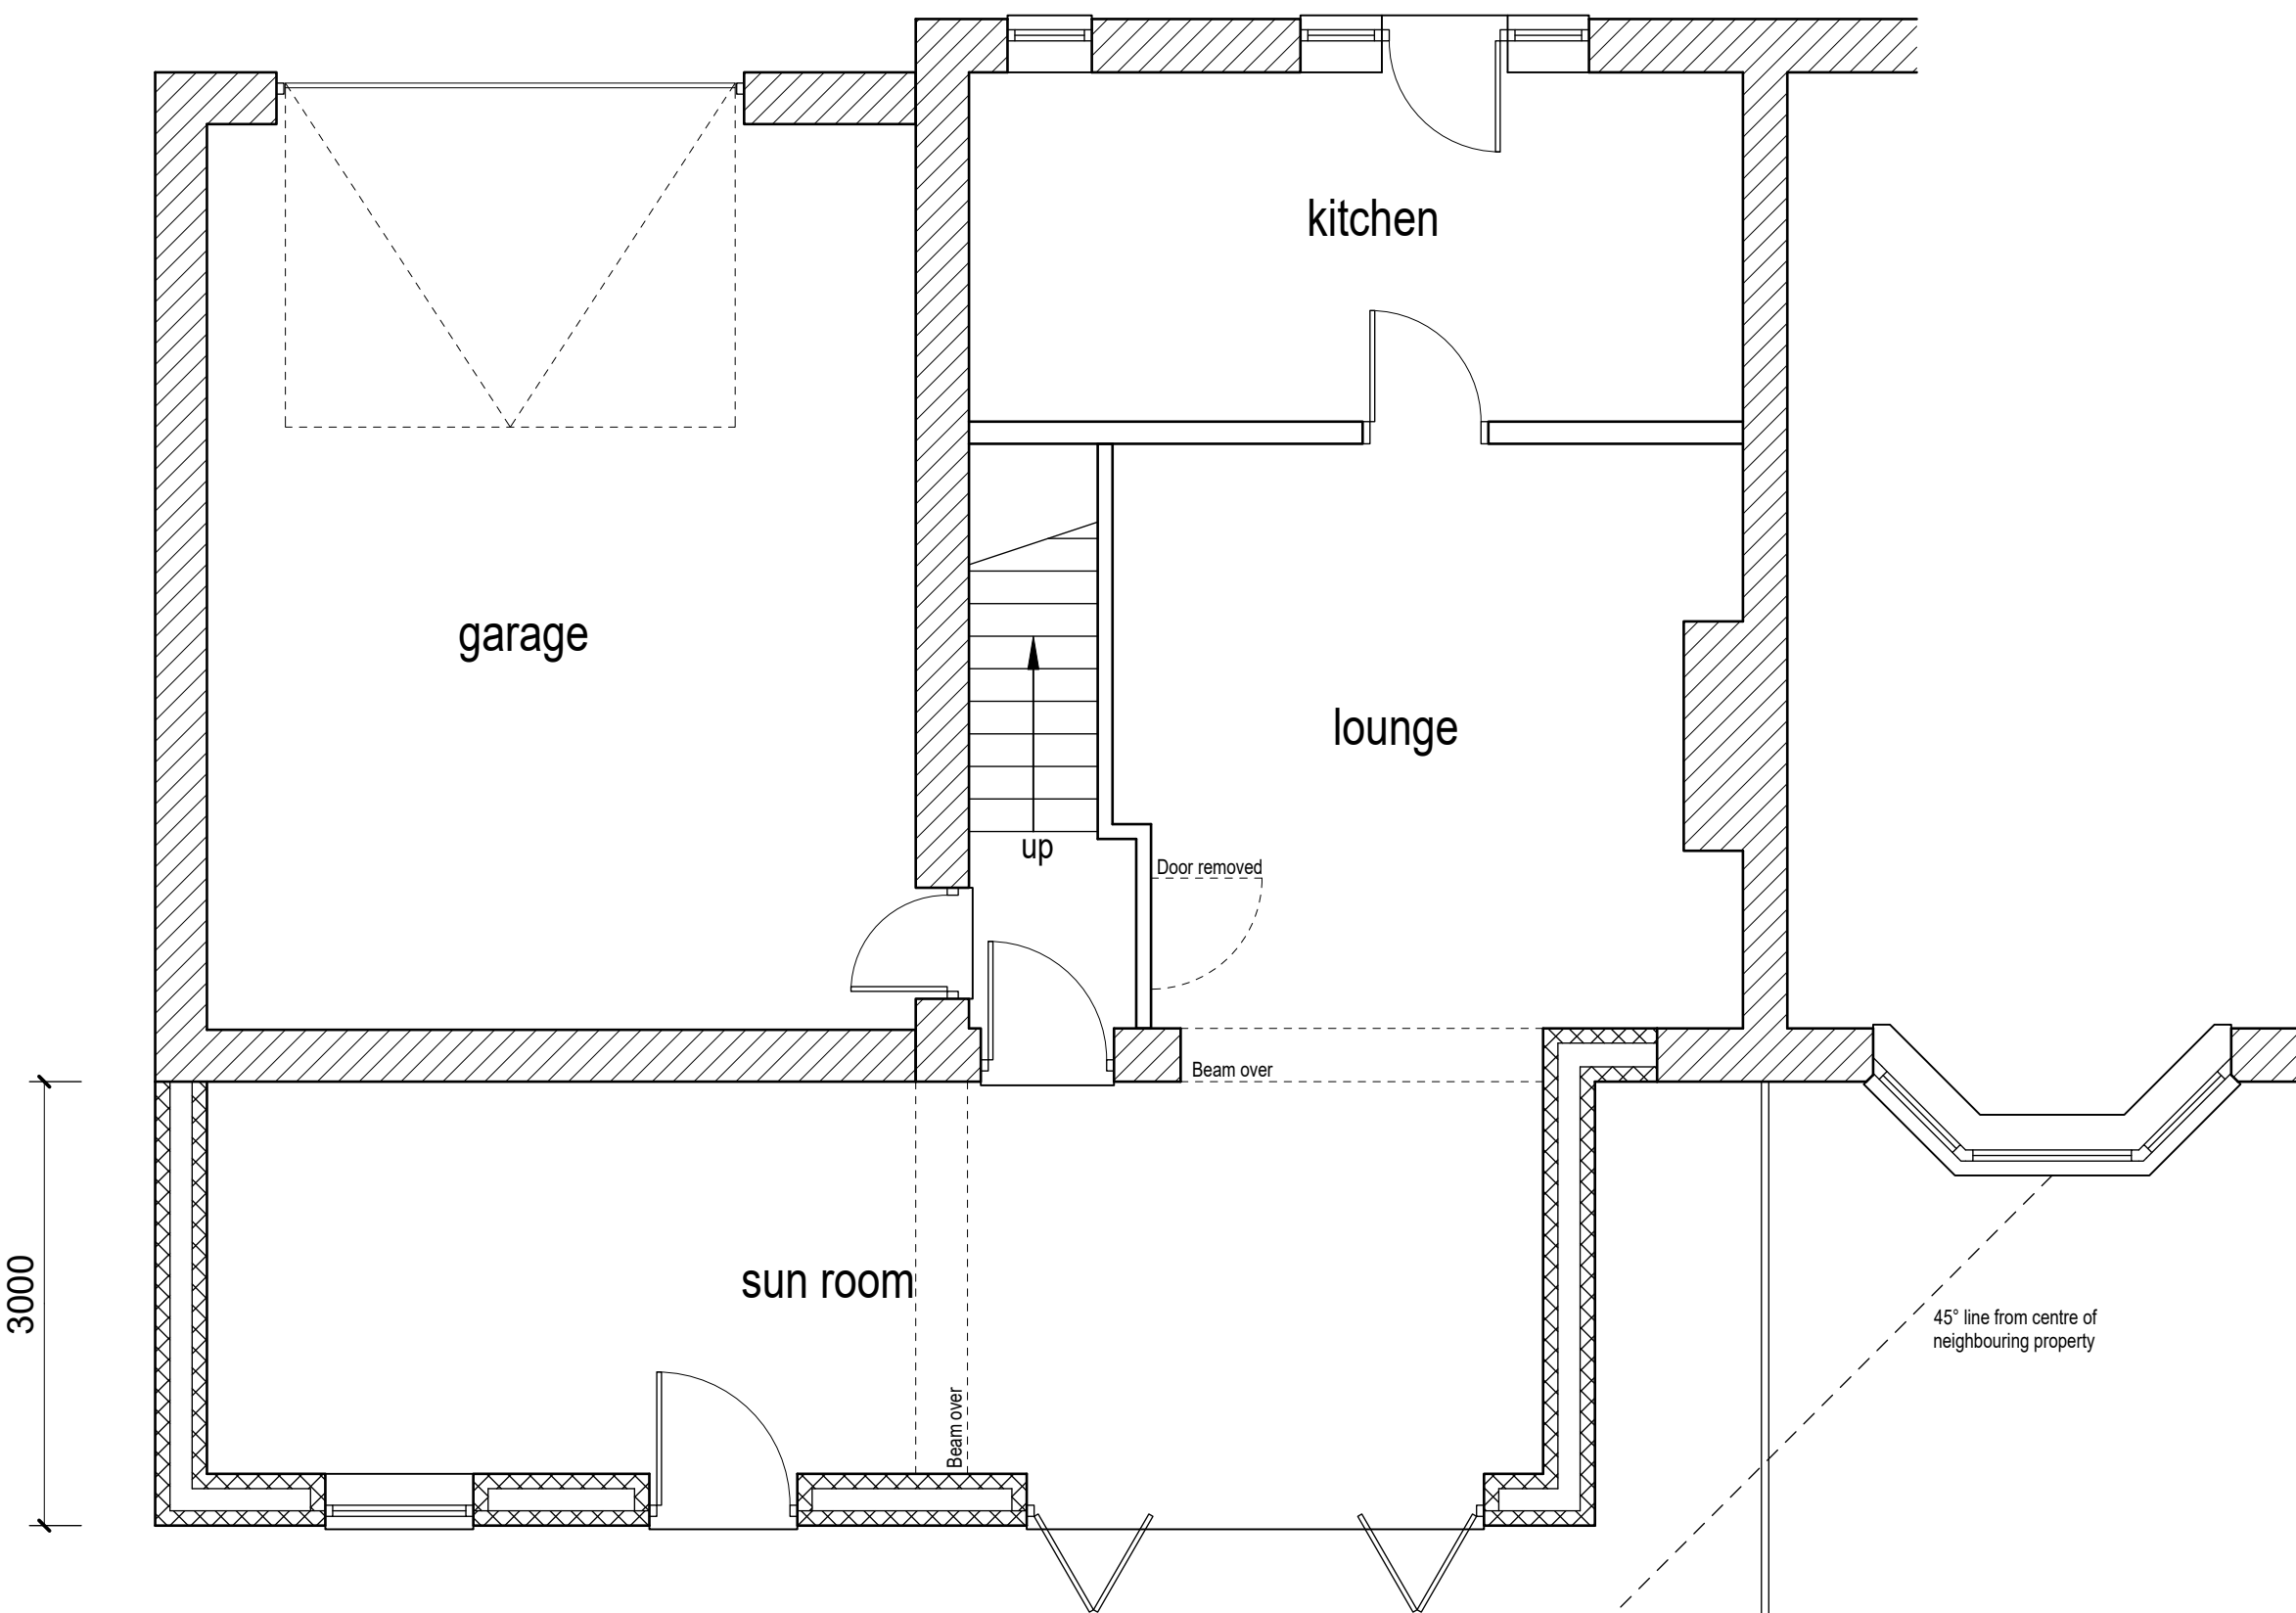

Proposed ground floor layout (1:50)

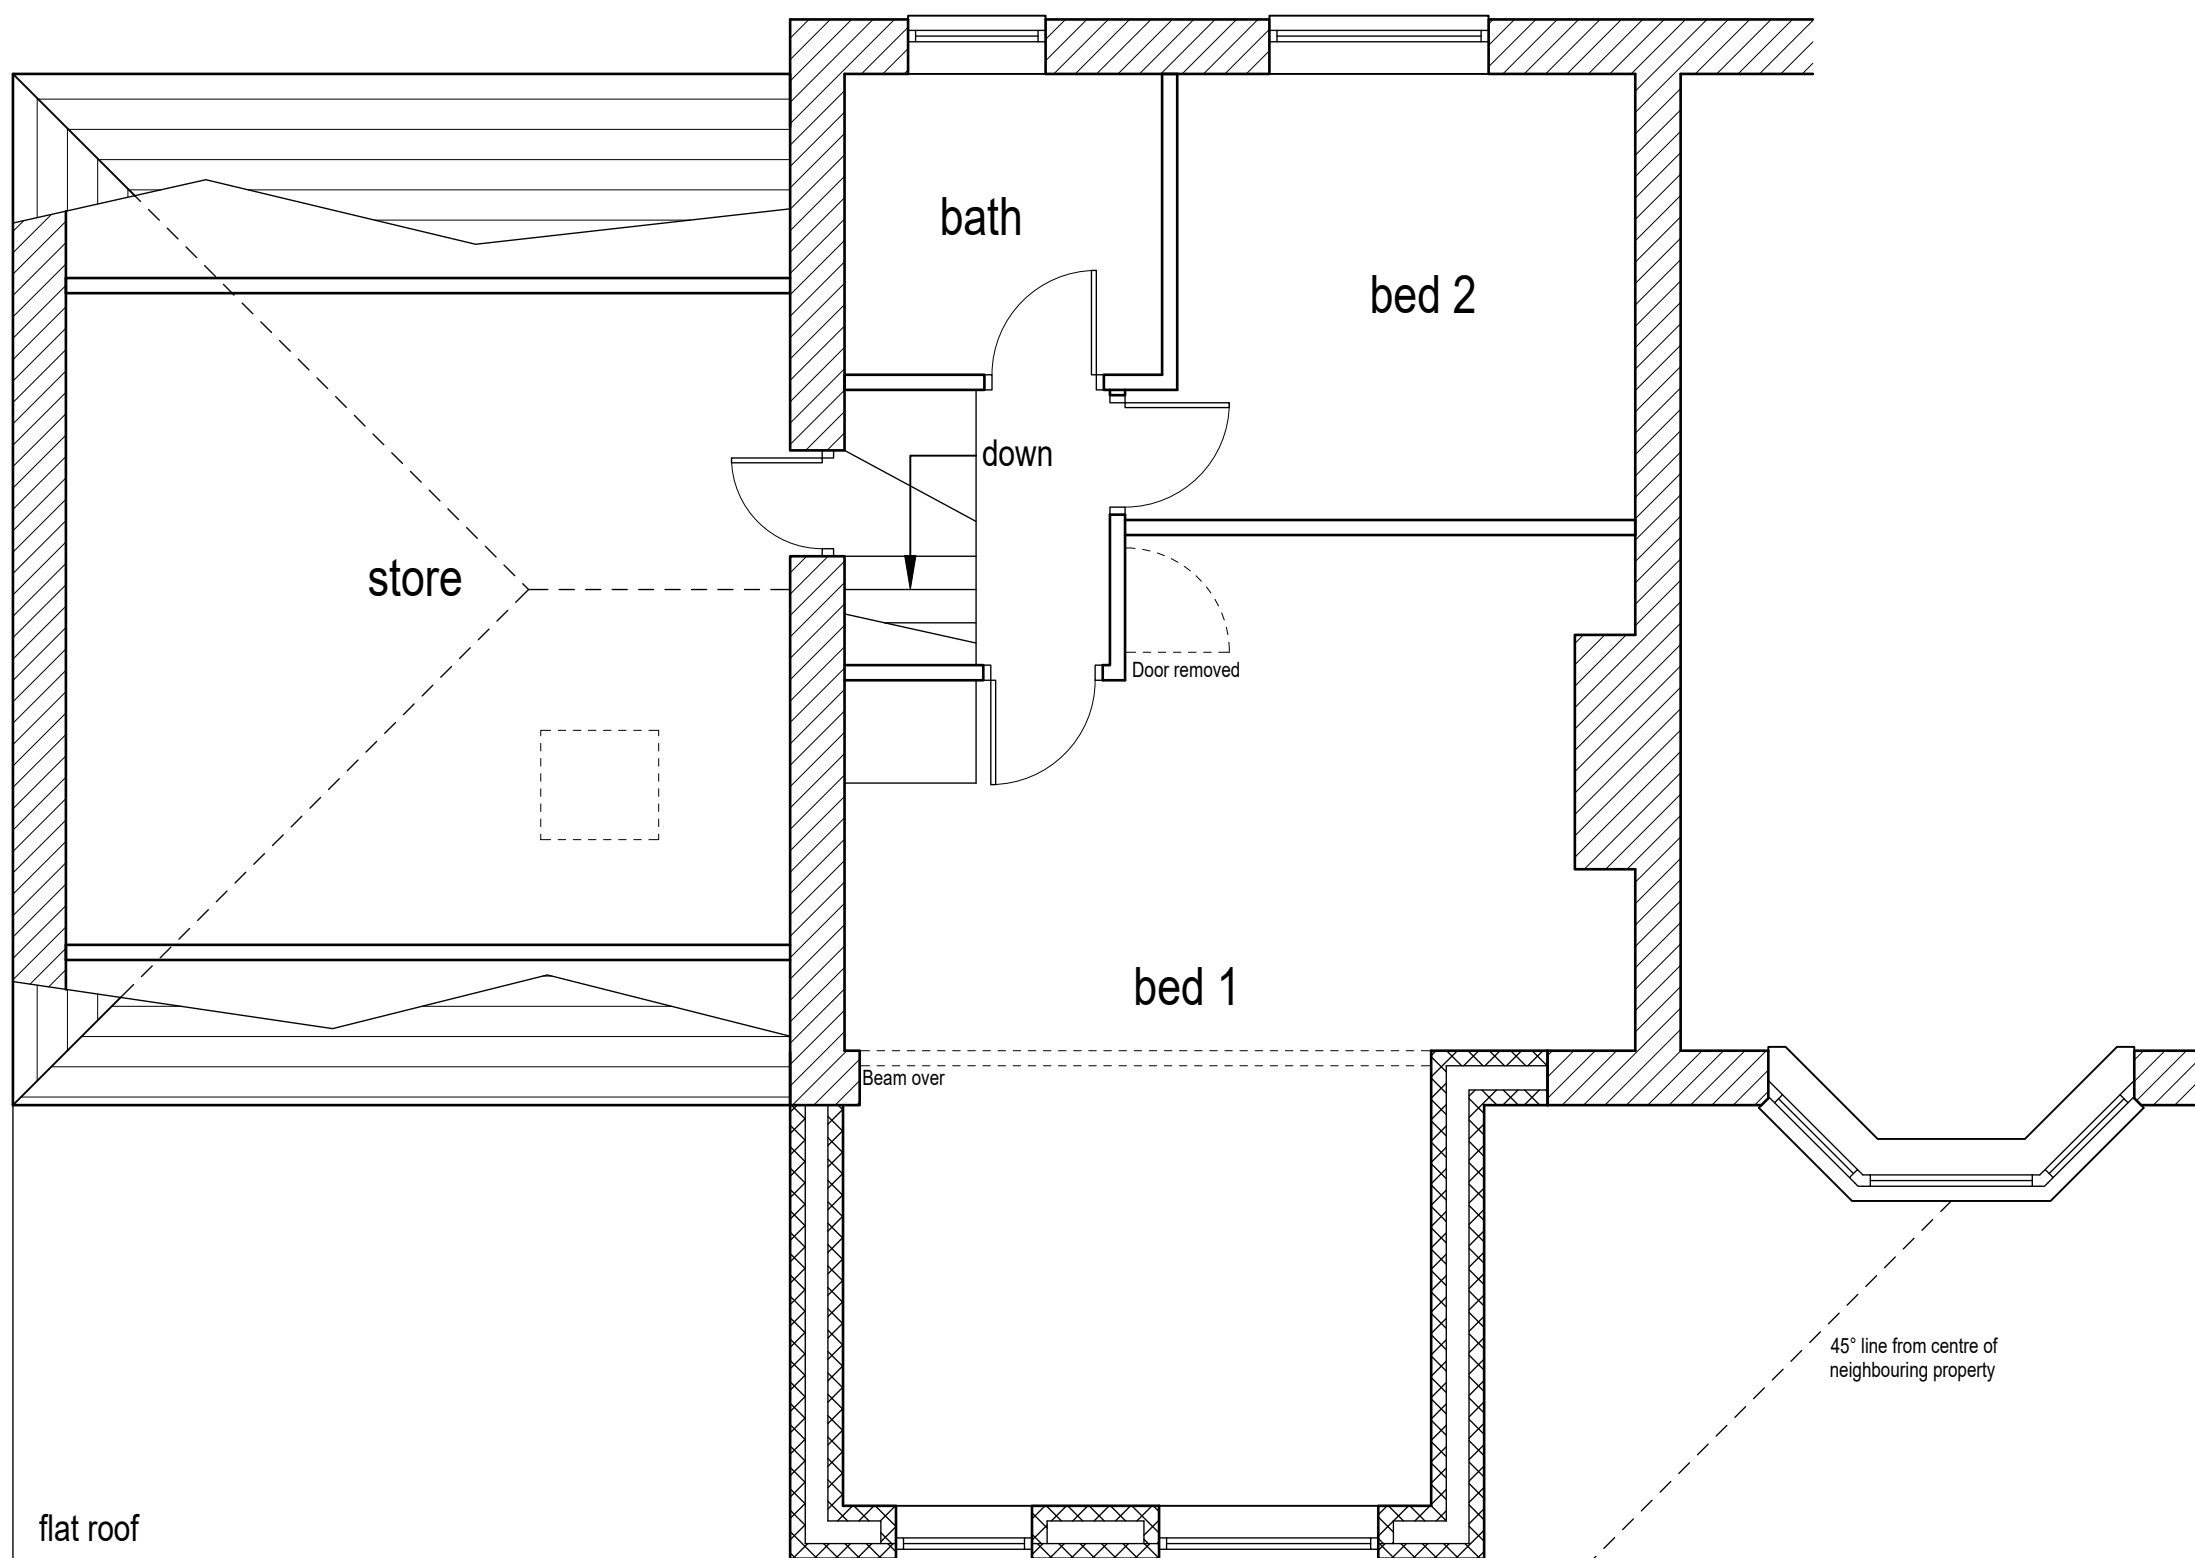

Proposed first floor layout (1:50)

Rev B 30/01/2025 Neighbouring window and 45° line added.
Rev A 16/01/2025 Dimension added to show projection of extension.



Colne Valley Design
8 Meadow Lane
Slaithwaite
Huddersfield HD7 5EX

Tel: 01484 842097
Mobile: 07867 803312
E-mail: mitchell@sbhomes.co.uk

Proprietor: S.A. Mitchell (A/CIOB)

Project
Proposed extension.

For
Mr J Martin.

Address
114 Slaithwaite Road
Meltham
HD9 5PW.

Title
Planning Drawing.

Job No.
24 J 40.

Drawing number
01 B.

Date
Oct 2024.