


NOTE: ALL DIMENSIONS SHOWN ARE PROVISIONAL DIMENSIONS ONLY & SHOULD NOT BE READ AS EXACT MEASUREMENTS. THESE MAY NEED TO BE ALTERED DUE TO SITE CONSTRAINTS/ INSPECTION. THE DRAWINGS AND DESIGN ARE THE COPYRIGHT OF LDL LTD & SHOULD NOT BE RE-PRODUCED WITHOUT PRIOR PERMISSION



GROUND FLOOR PLAN

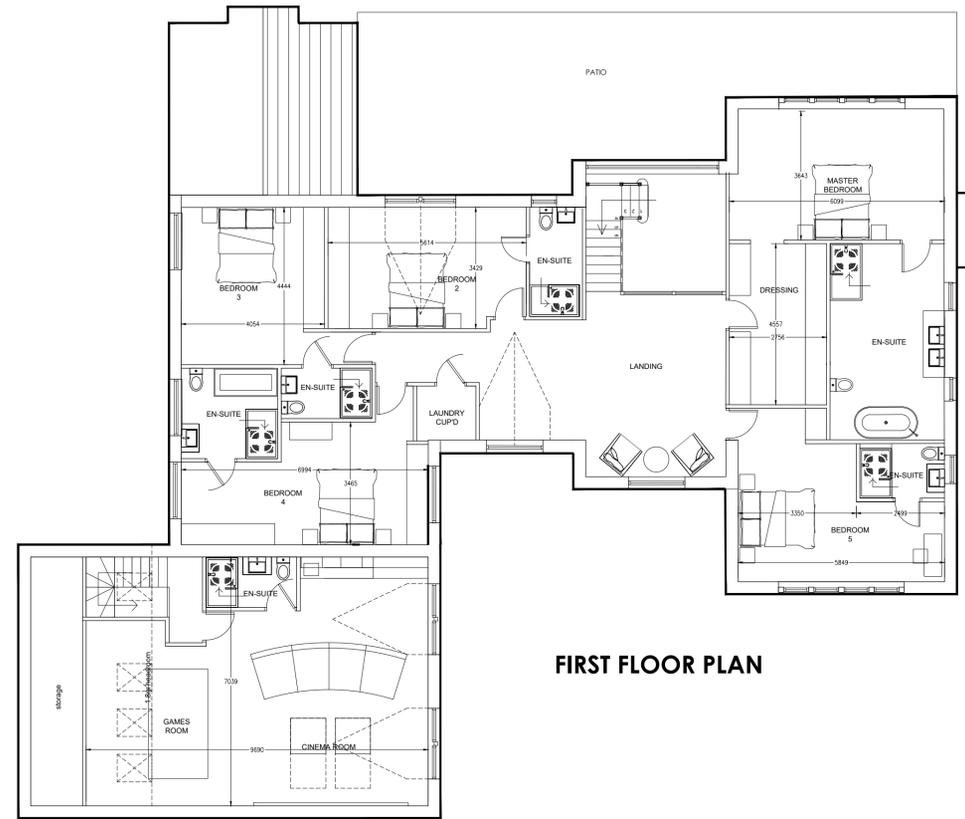

FIRST FLOOR PLAN

DRAWING DESCRIPTION:
PROPOSED PLANS
PLOT 7

JOB TITLE
HOLLINHURST FARM

CLIENT
KINGSMAN HOMES

DRAWN BY	SCALE	1:100 @ A1
DATE	DEC 2024	DRAWING NO.
CHECKED		1020-00-08
		REVISION



L'ARCHE
14-15 BARNWOOD ROAD, BARNWOOD, BRISTOL, AVON, BS2 2DQ
01273 800000
www.larche.co.uk