




Ground floor
as existing

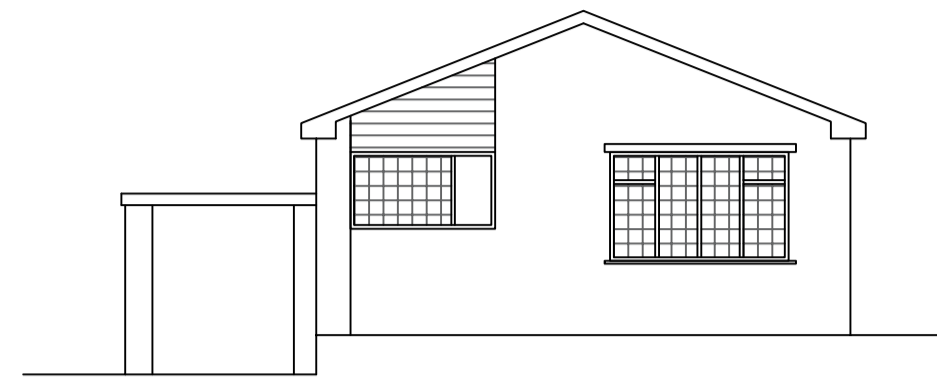


Front Elevation.
as existing

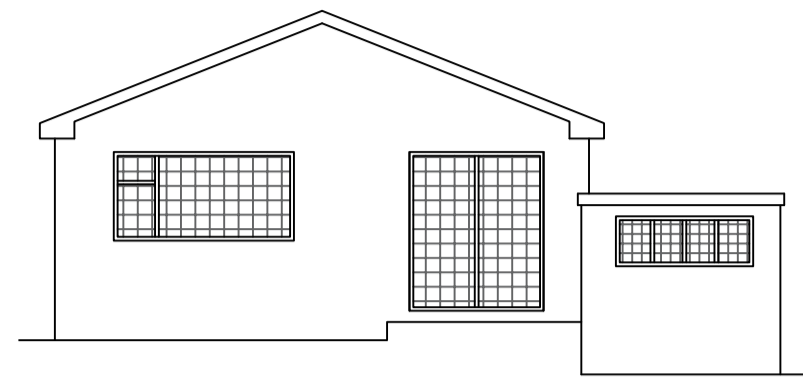


Rear Elevation.
as existing

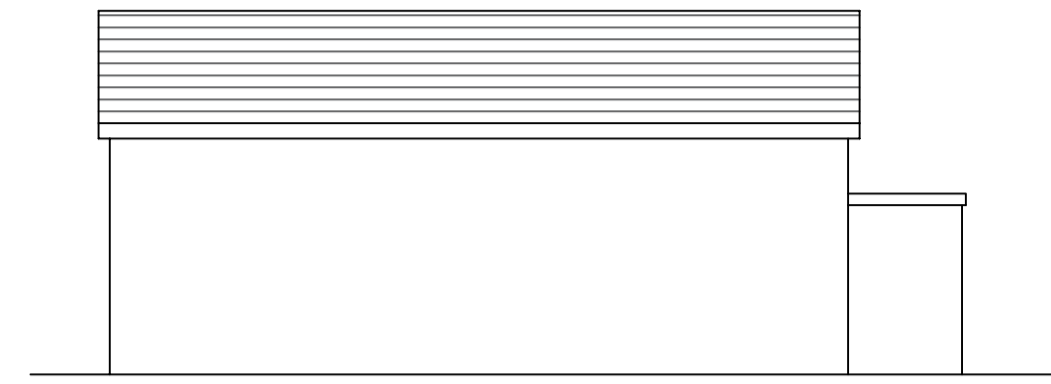

Side Elevation.
as existing

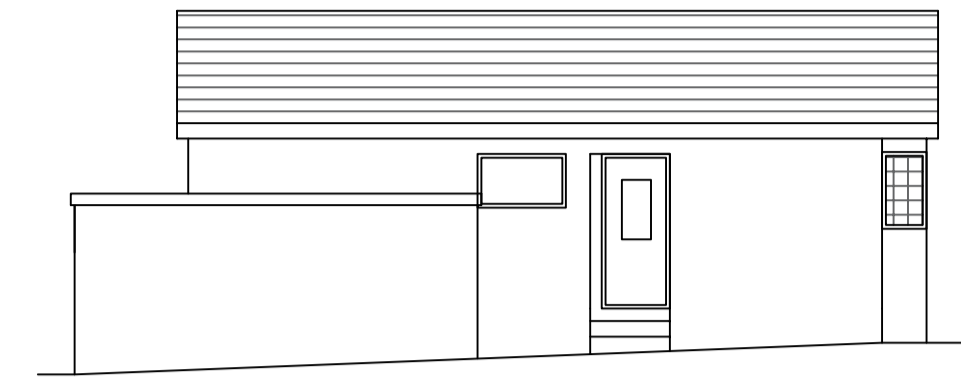


Side Elevation.
as existing

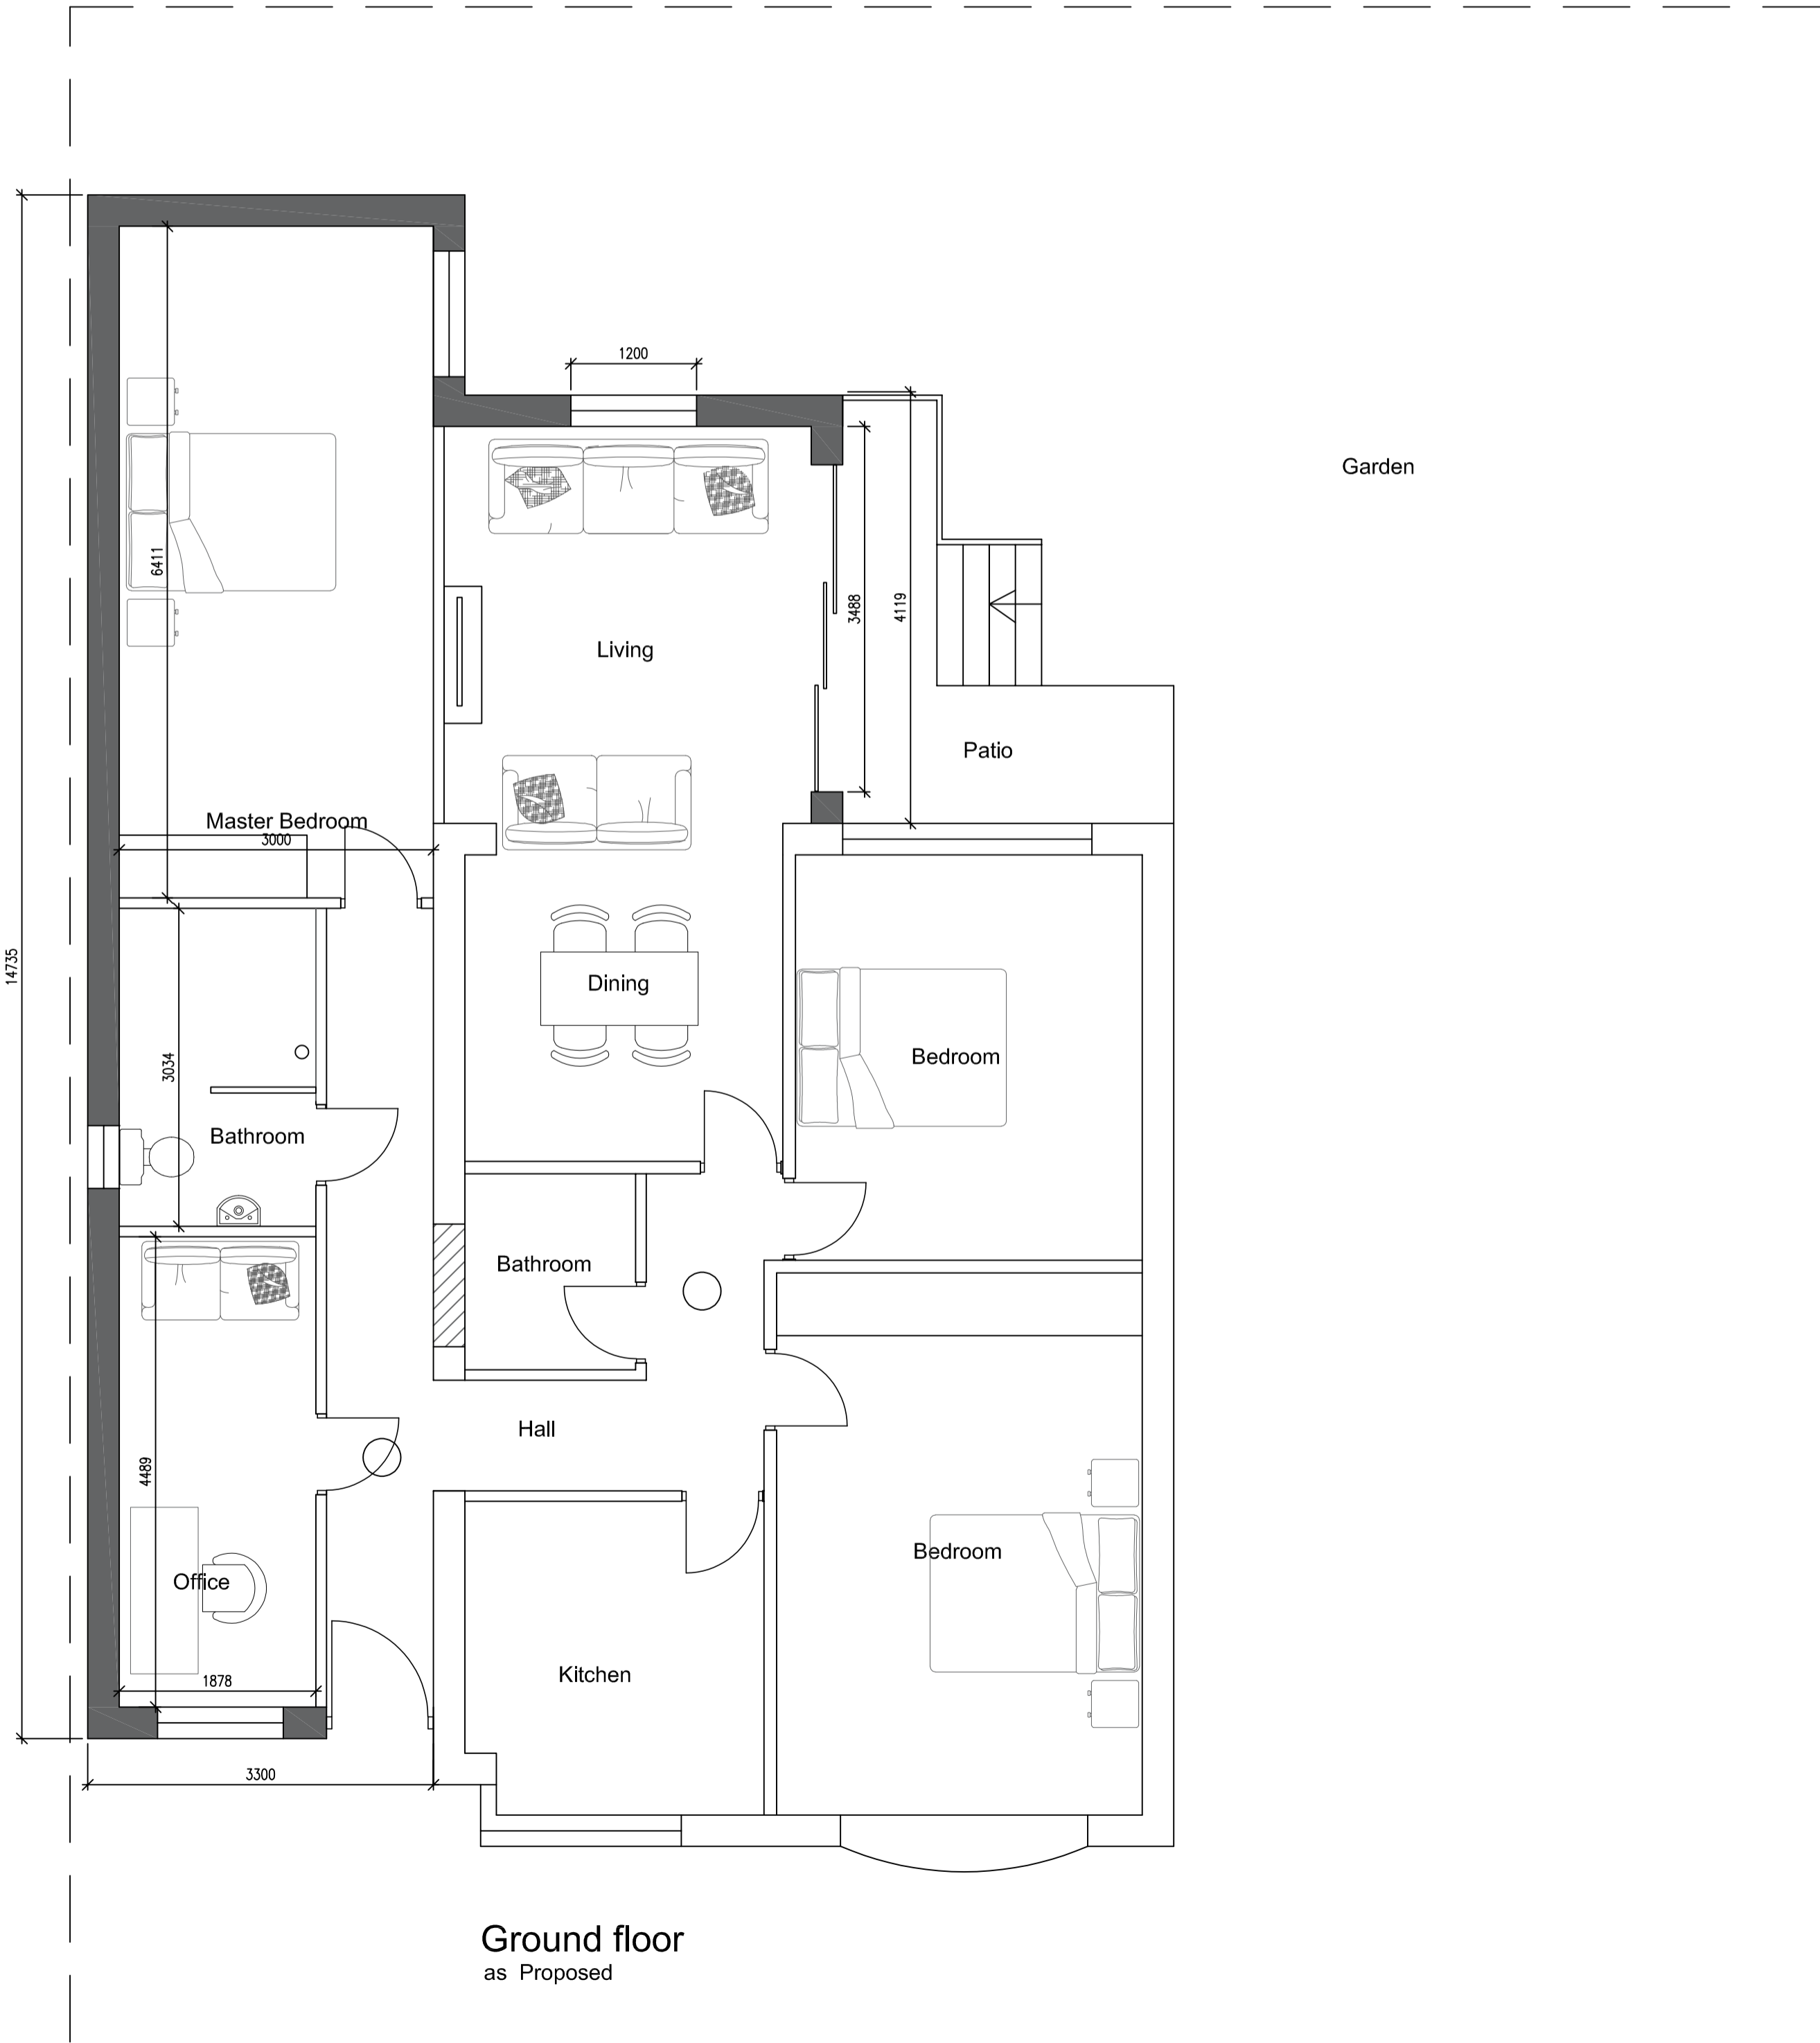

Ground floor
as Proposed


Garden

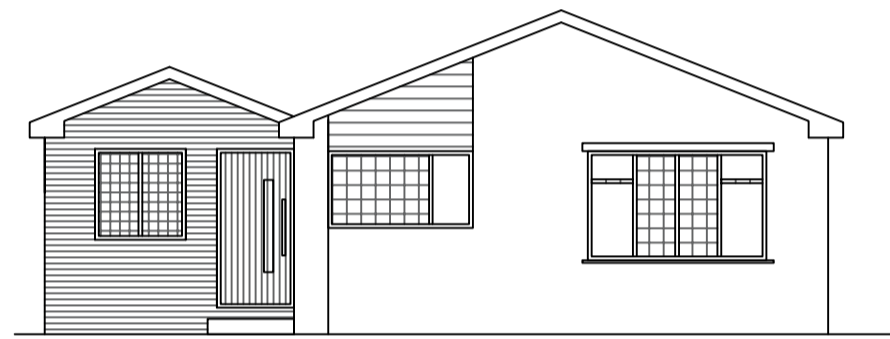


Front Elevation.
as existing



Rear Elevation.
as existing

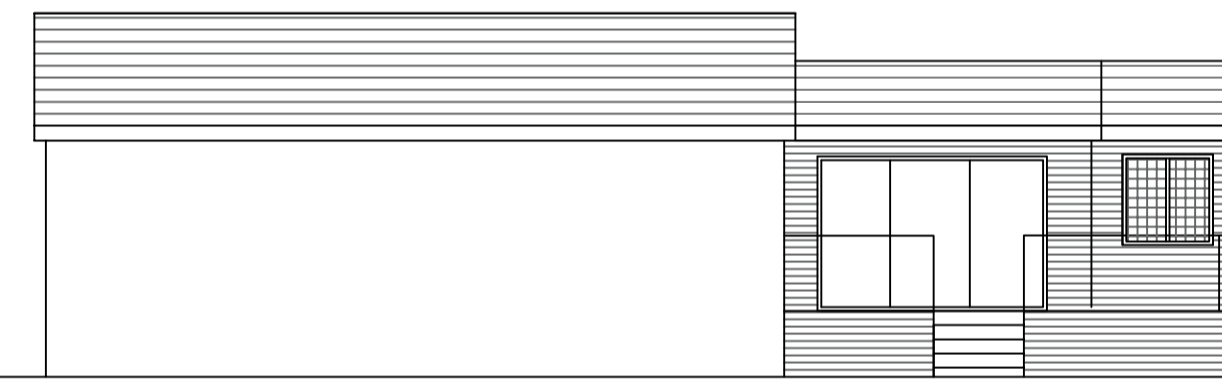

Side Elevation.
as existing

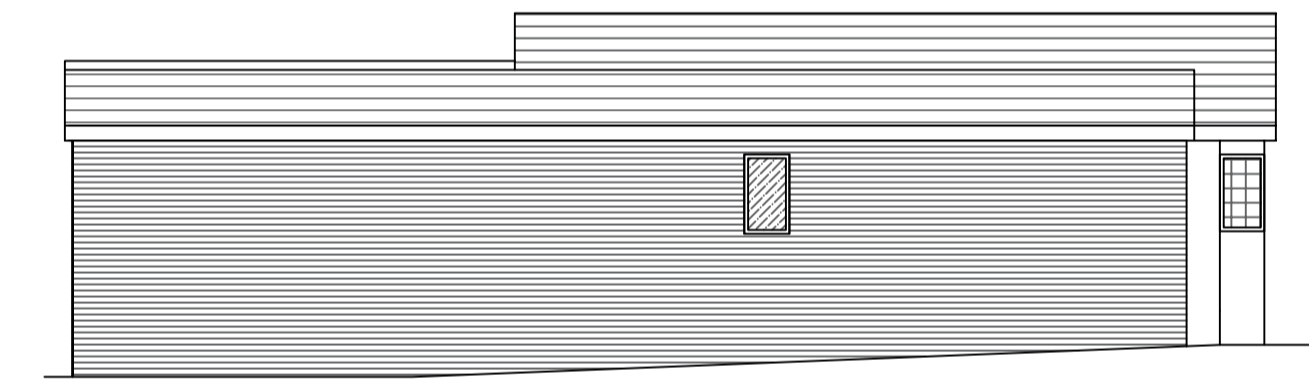

Side Elevation.
as existing

REVISION	DATE	DESCRIPTION



6 Sycamore Craft Skelmanthorpe
Huddersfield HD89UX
paddocksarchitecture@gmail.com 07809724312

Project	Proposed single storey side and rear extension, and decking	F 2092	Scale
	at 103 Bedale Drive Skelmanthorpe HD89EU	R	1:100
Drawing	Existing and Proposed plans	Date 12/09/2024	1:50
		Drng No	4