







**LEGEND**

-  ALFEN 22KW EV CHARGING UNIT
-  HOOPED BARRIER PROTECTION
-  ET5 FEEDER PILLAR

**Notes:**

1. No Site Survey Undertaken
2. Drawings Prepared via desktop exercise - Existing Service Locations are Approximations

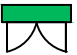**SITE LOCATION PLAN - 1:1250**

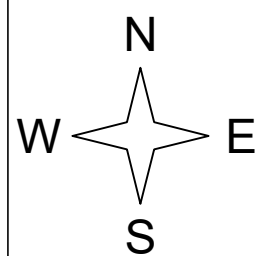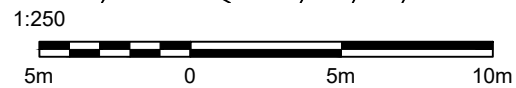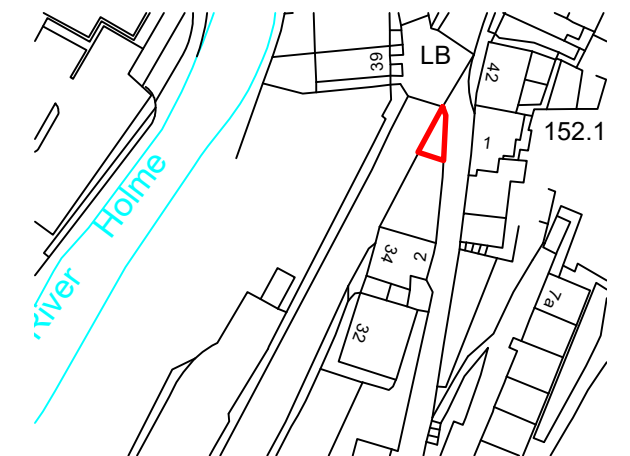

REV	DATE	BY	DESCRIPTION	CHK	APD
A	21/10/24	AS	New Design		



**ZEST**

Zest Eco Ltd, Bond House, The Bourse,  
Boar Lane, Leeds, LS1 5EN  
web-Zest.uk.com email-operations@zest.uk.com

CLIENT						-					
DESIGN						ZEST					
SCALE	DATE	DRAWN	CHECKED	APPROVED	SHT						
1: 250	OCT'24	AS	JH	IC	A3						
DRAWING No.						ZST-0000-03					

PROJECT		STATION ROAD, HOLMFIRTH HD9 1AB	
TITLE		PROPOSED LAYOUT	