

LEGEND

— ELECTRICAL DUCTS TO CHARGERS




CABLES LEGEND

Ⓢ - POWER SUPPLY FOR CHARGER 1

DUCTS LEGEND

Ⓛ1 - TWIN WALLED DUCT WITH 150mm

GENERIC CROSS SECTION

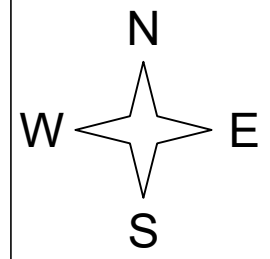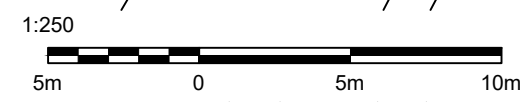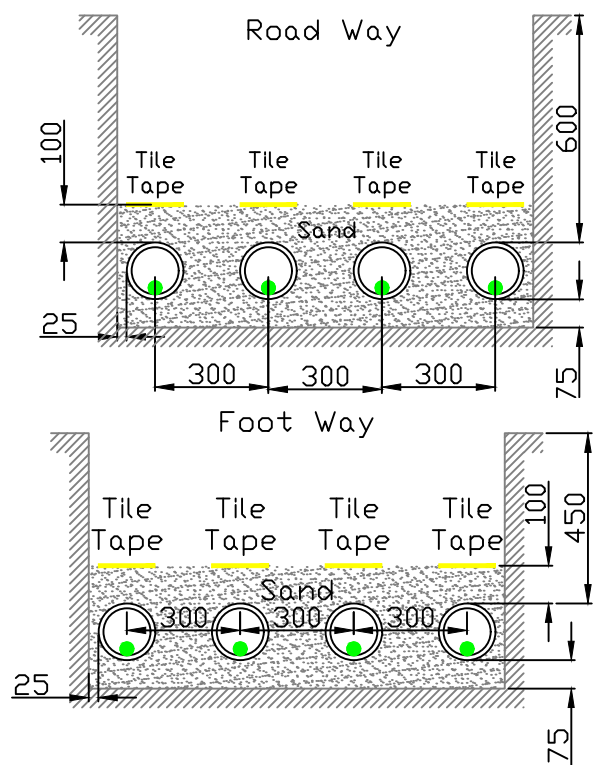

REV	DATE	BY	DESCRIPTION	CHK	APD
A	21/10/24	AS	New Design		

ZEST

Zest Eco Ltd, Bond House, The Bourse,
Boar Lane, Leeds, LS1 5EN
web-Zest.uk.com email-operations@zest.uk.com

CLIENT	—				
DESIGN	ZEST				
SCALE	DATE	DRAWN	CHECKED	APPROVED	SHT
1:250	OCT'24	AS	JH	IC	A3
DRAWING No.	ZST-0500-03				

PROJECT	STATION ROAD, HOLMFIRTH HD9 1AB
TITLE	DUCTWORK LAYOUT