
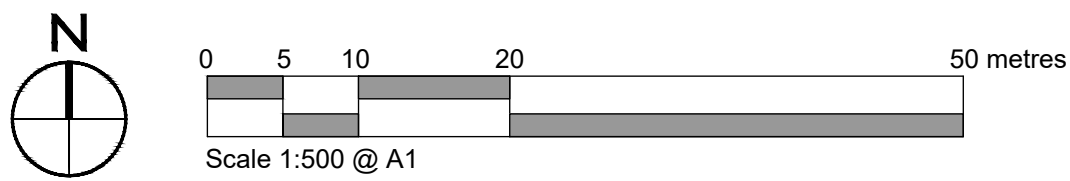


DO NOT SCALE
All dimensions to be checked on site and Architect to be notified of any discrepancies prior to commencement

DESIGNERS RISK ASSESSMENT
Construction (Design and Management) Regulations 2015
RESIDUAL RISKS

REF	DATE	DESCRIPTION
-----	------	-------------

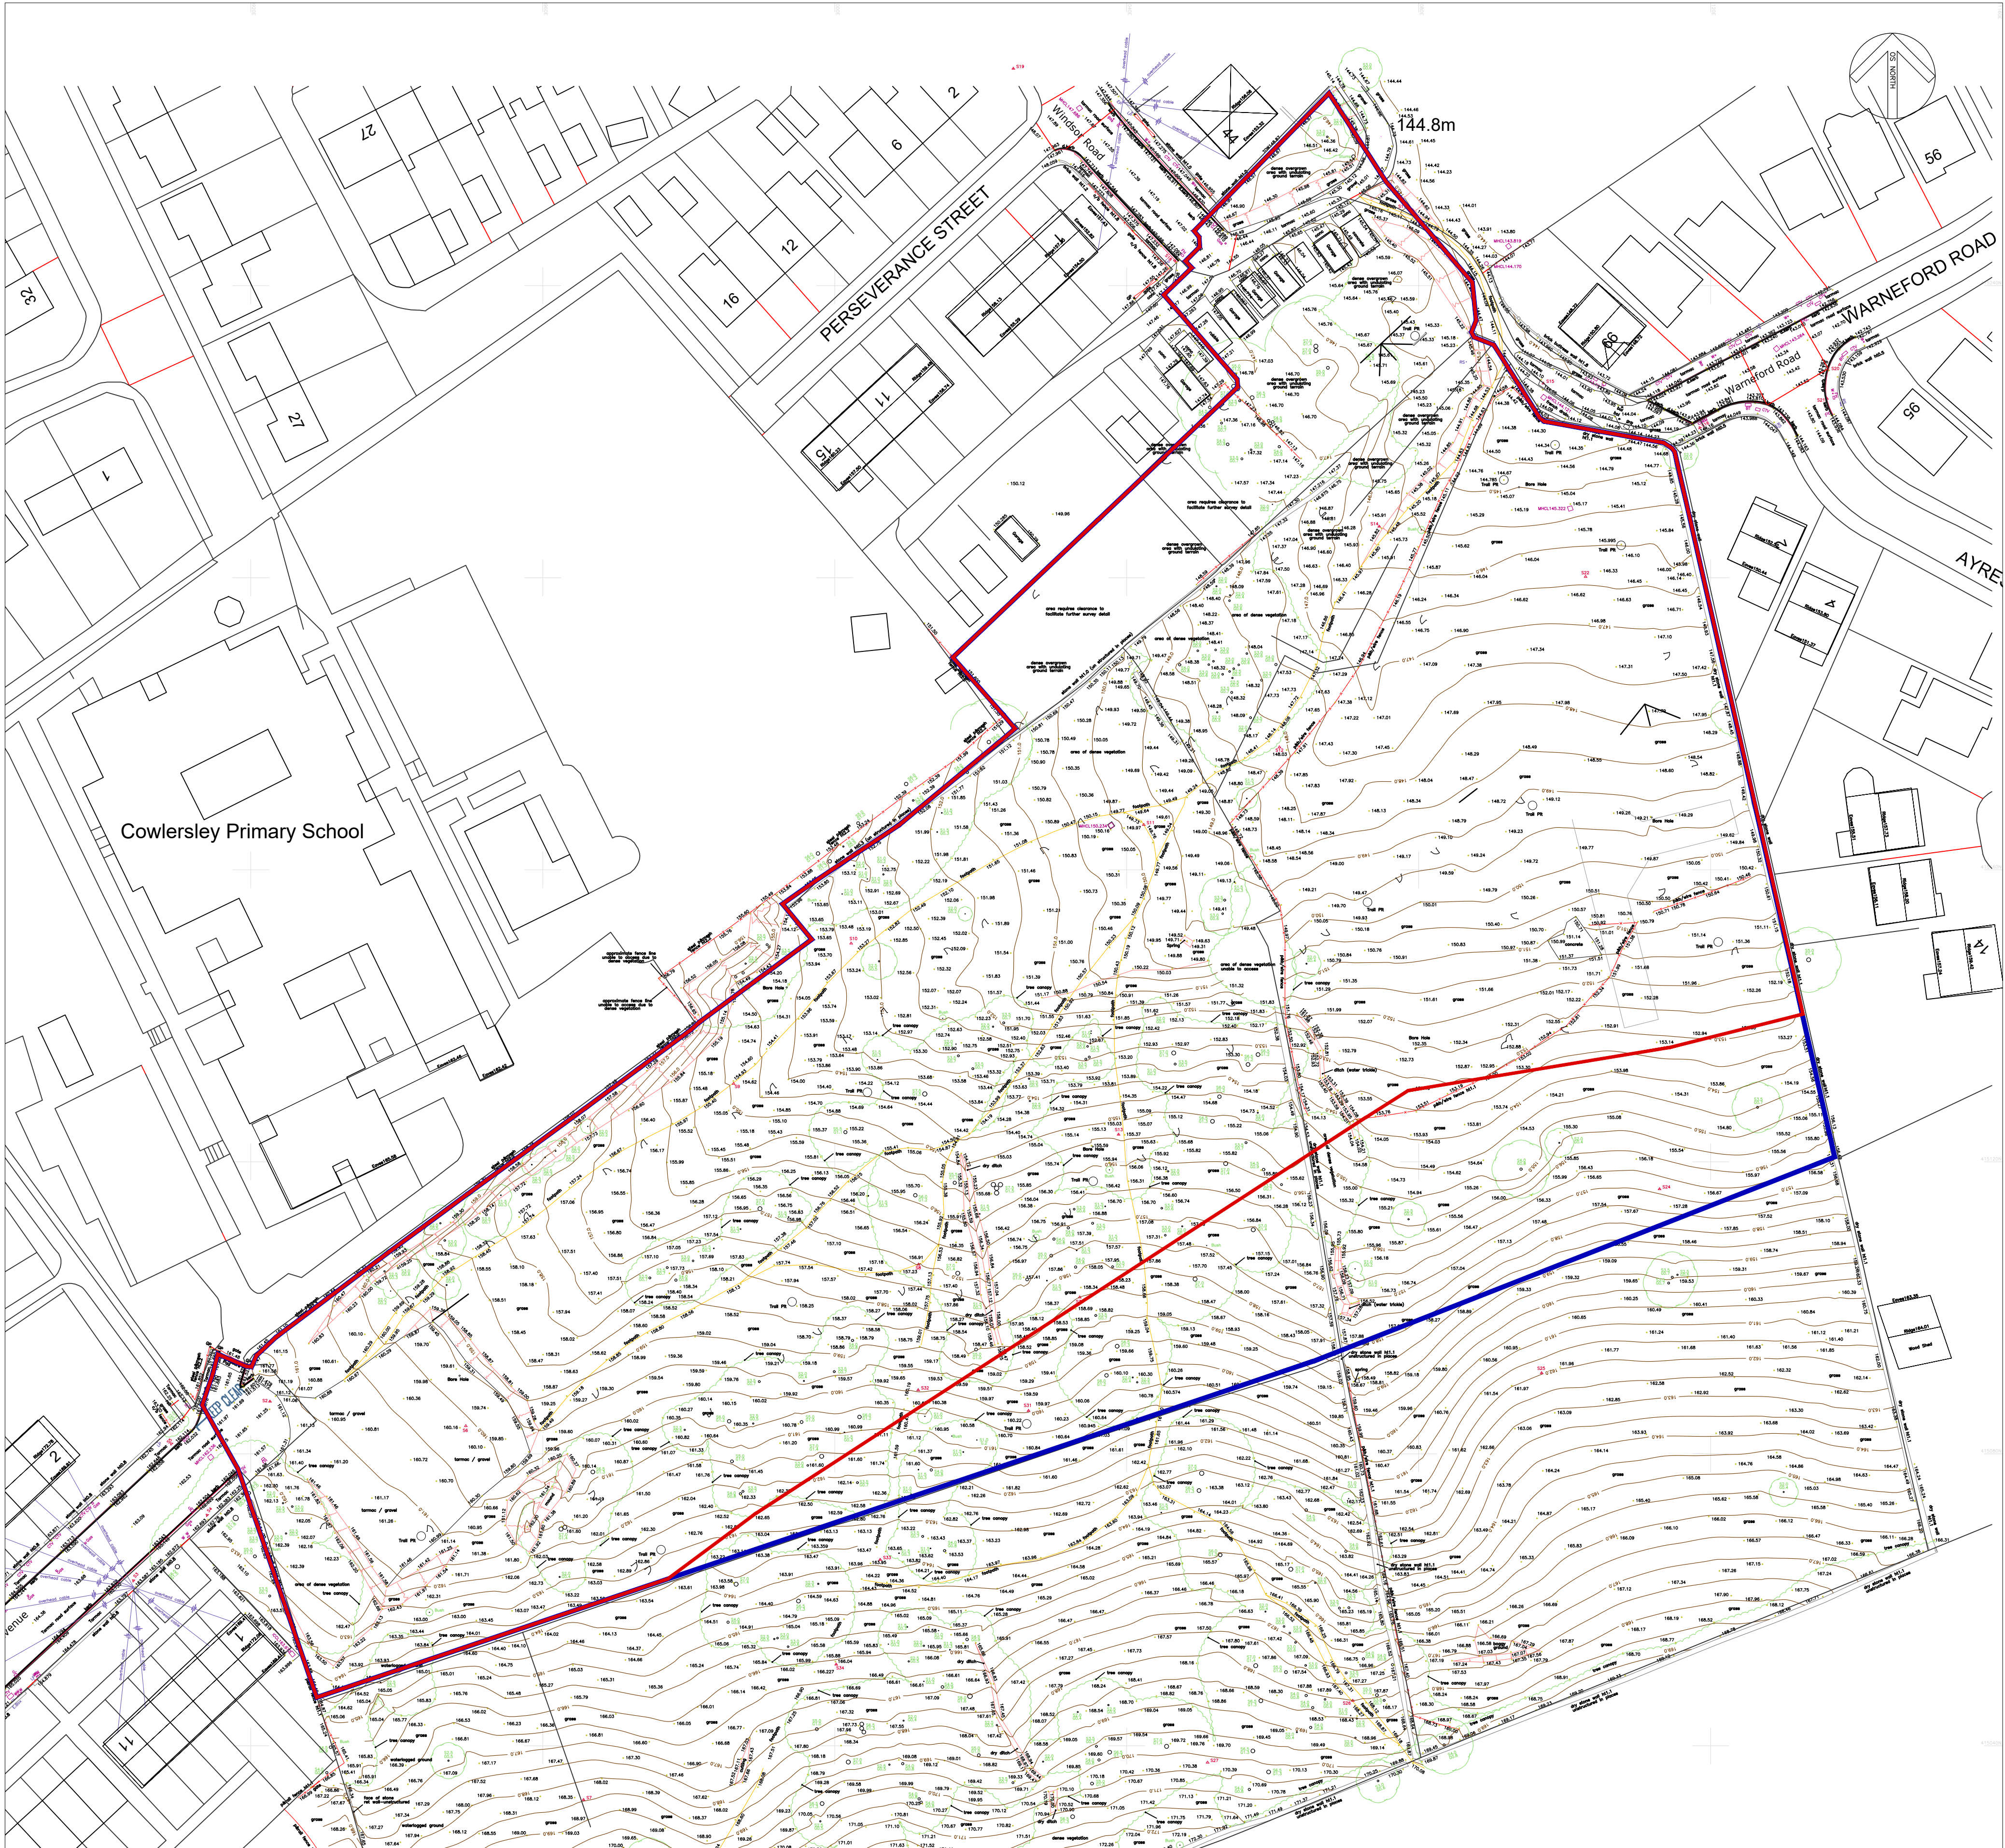

PROJECT / CLIENT Kirklees Cluster Sites Main Avenue, Cowersley			PROJECT NO. N81-3084	
DRAWING TITLE Existing Site Layout			DRAWING STATUS Planning	
			DRAWING NO. 101	
PROJECT LEADER GP		DRAWN BY GP	CHECKED BY IDP	DRAWING REVISION
SCALE 1 to 500 @ A1		DATE 22.10.2024	P1	



IDP Partnership Northern, St. Julia's, Barker Street, Sheffield, Newcastle Upon Tyne, NE2 8AS T: 0191 2654442
E: info@idppartnership.com I: www.idppartnership.com