


Key:


- Site Boundary
- 1 Storey
- 1.5 Storey
- 2 Storey
- 2.5 Storey

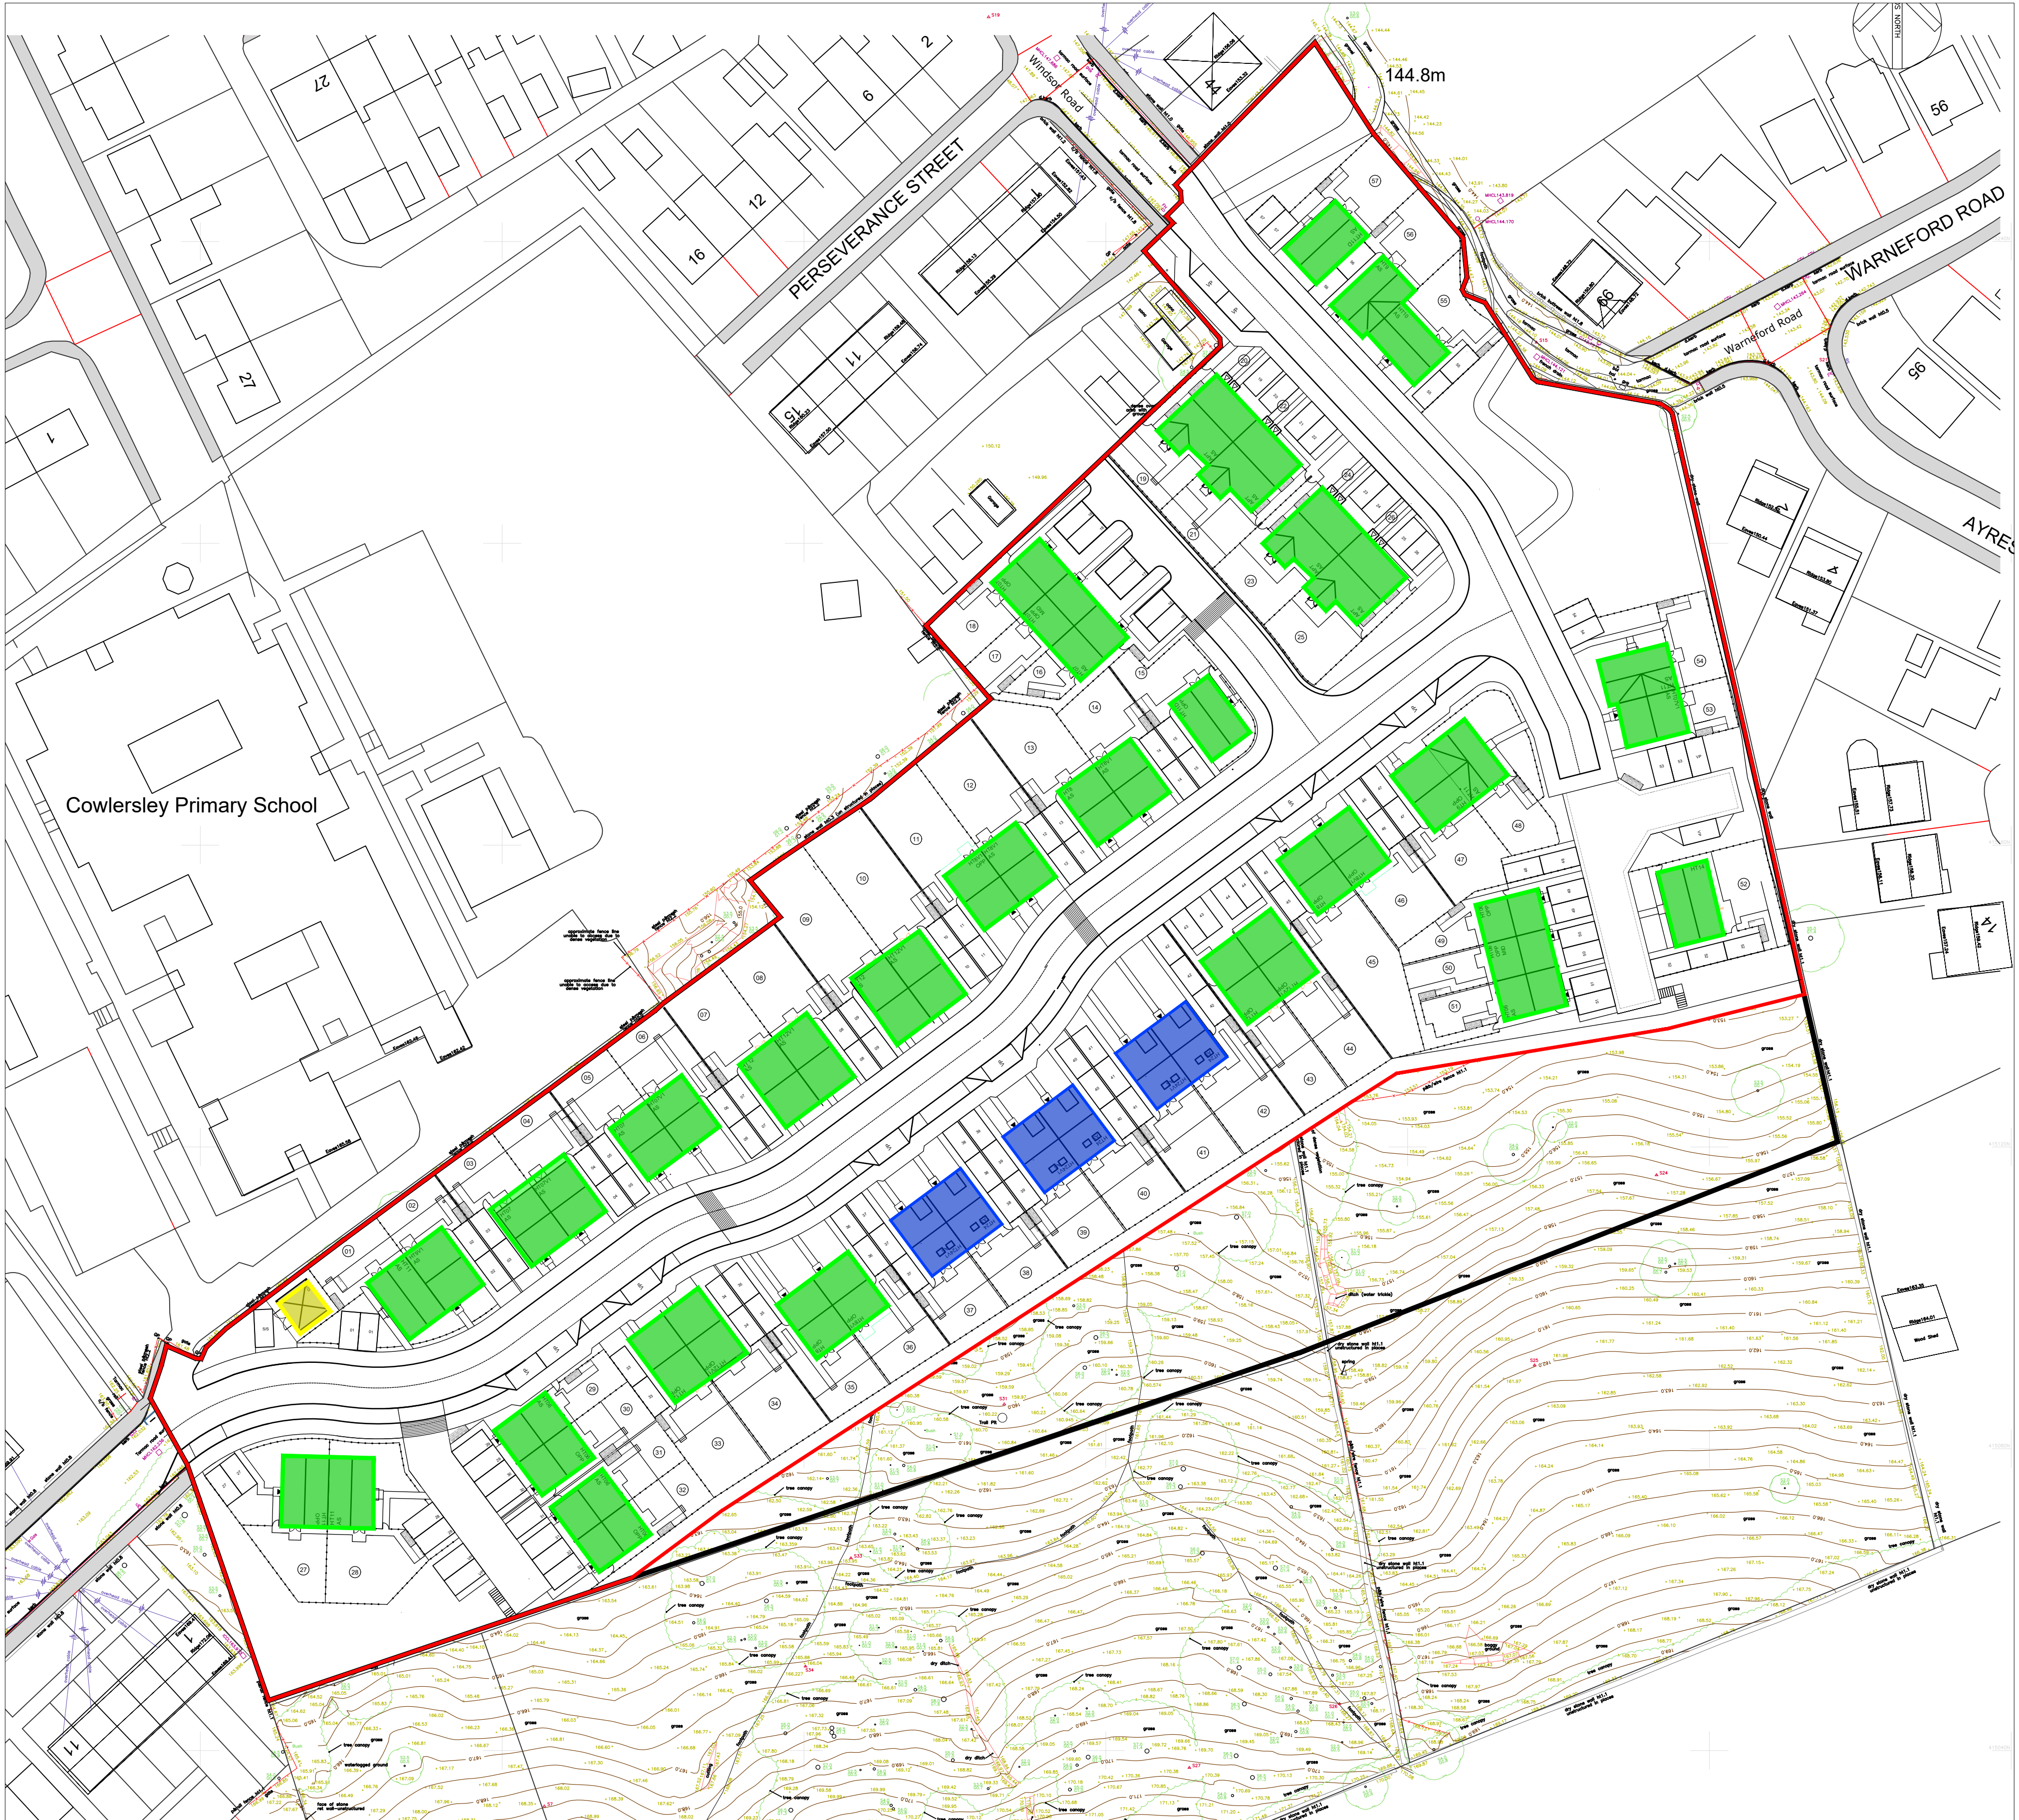

DO NOT SCALE
All dimensions to be checked on site and Architect to be notified of any discrepancies prior to commencement

DESIGNERS RISK ASSESSMENT
Construction (Design and Management) Regulations 2015
RESIDUAL RISKS

REF	DATE	DESCRIPTION
P1	03.10.24	Planning Issue GP
P2	02.12.24	Revised following layout updates. GP

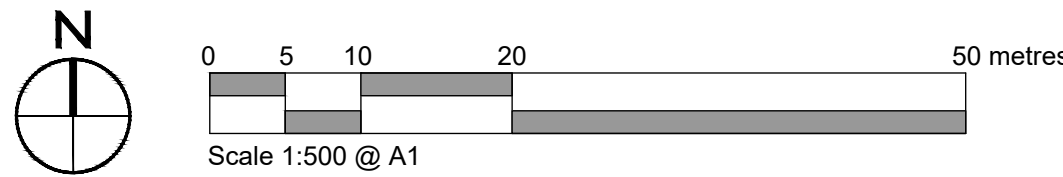

PROJECT / CLIENT Kirklees Cluster Sites Main Avenue, Cowlersley		PROJECT NO. N81-3084	
DRAWING TITLE Proposed Storey Height Plan		DRAWING STATUS Planning	
PROJECT LEADER		DRAWING NO. 106	
SCALE 1500 @ A1	DRAWN BY GP	CHECKED BY IDP	DRAWING REVISION P2
DATE 22.10.2024			



© Partnership Northern, St. John's, Barker Street, Sheffield, Newcastle Upon Tyne, NE2 9AG. T: 0191 2646442
E: info@idp-urban.com | W: idp-urban.com