





SCALE 1:1000

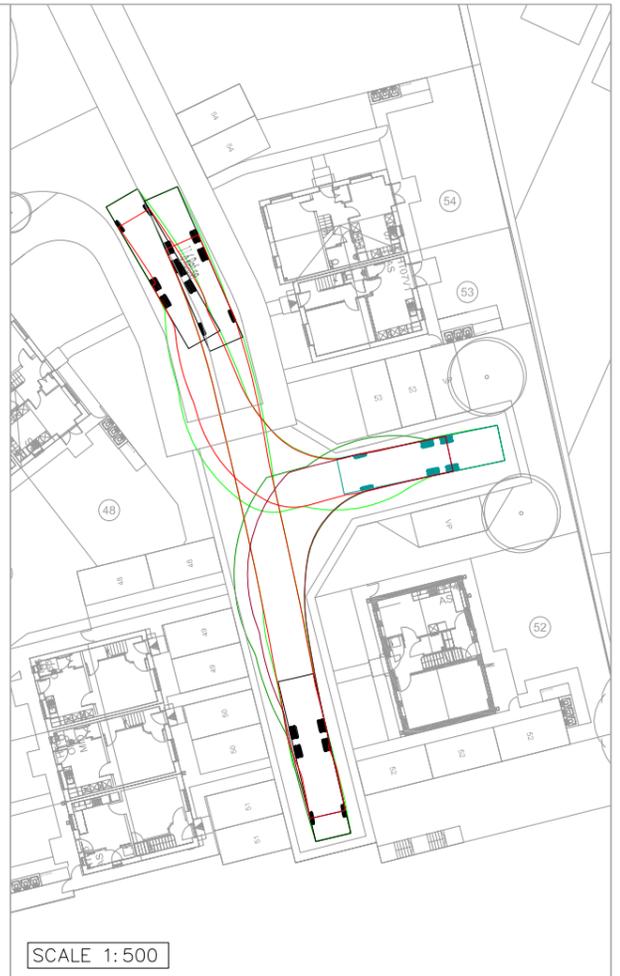

SCALE 1:500



SCALE 1:1000

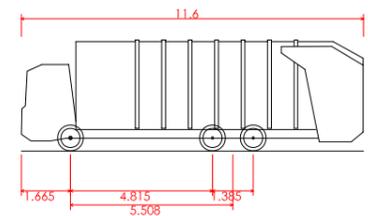

11.6 Refuse
 Overall Length 11.600m
 Overall Width 2.550m
 Overall Body Height 3.760m
 Min Body Ground Clearance 0.312m
 Track Width 2.550m
 Lock to lock time 4.00s
 Kerb to Kerb Turning Radius 10.150m

Date	Rev	Description	Drawn	Chkd



TPS Transport Consultants Ltd
 Stonebridge Court
 151-153 Wakefield Road
 Horbury
 Wakefield
 WF4 5HQ
 t: 01924 684638
 e: info@tpsconsultants.co.uk
 www.tpsconsultants.co.uk

Project
P2445. Main Avenue, Kirklees

Title
Swept Path Analysis - 11.6m Refuse Vehicle

Date 18/10/24	Designed by JA	Checked by JT
------------------	-------------------	------------------

Drawing Number P2445 - T - 1004	Scale @ A3 As Shown	Revision
------------------------------------	------------------------	----------