


Key:



- Site Boundary
- Management Land
- Adopted Land
- Private Lane

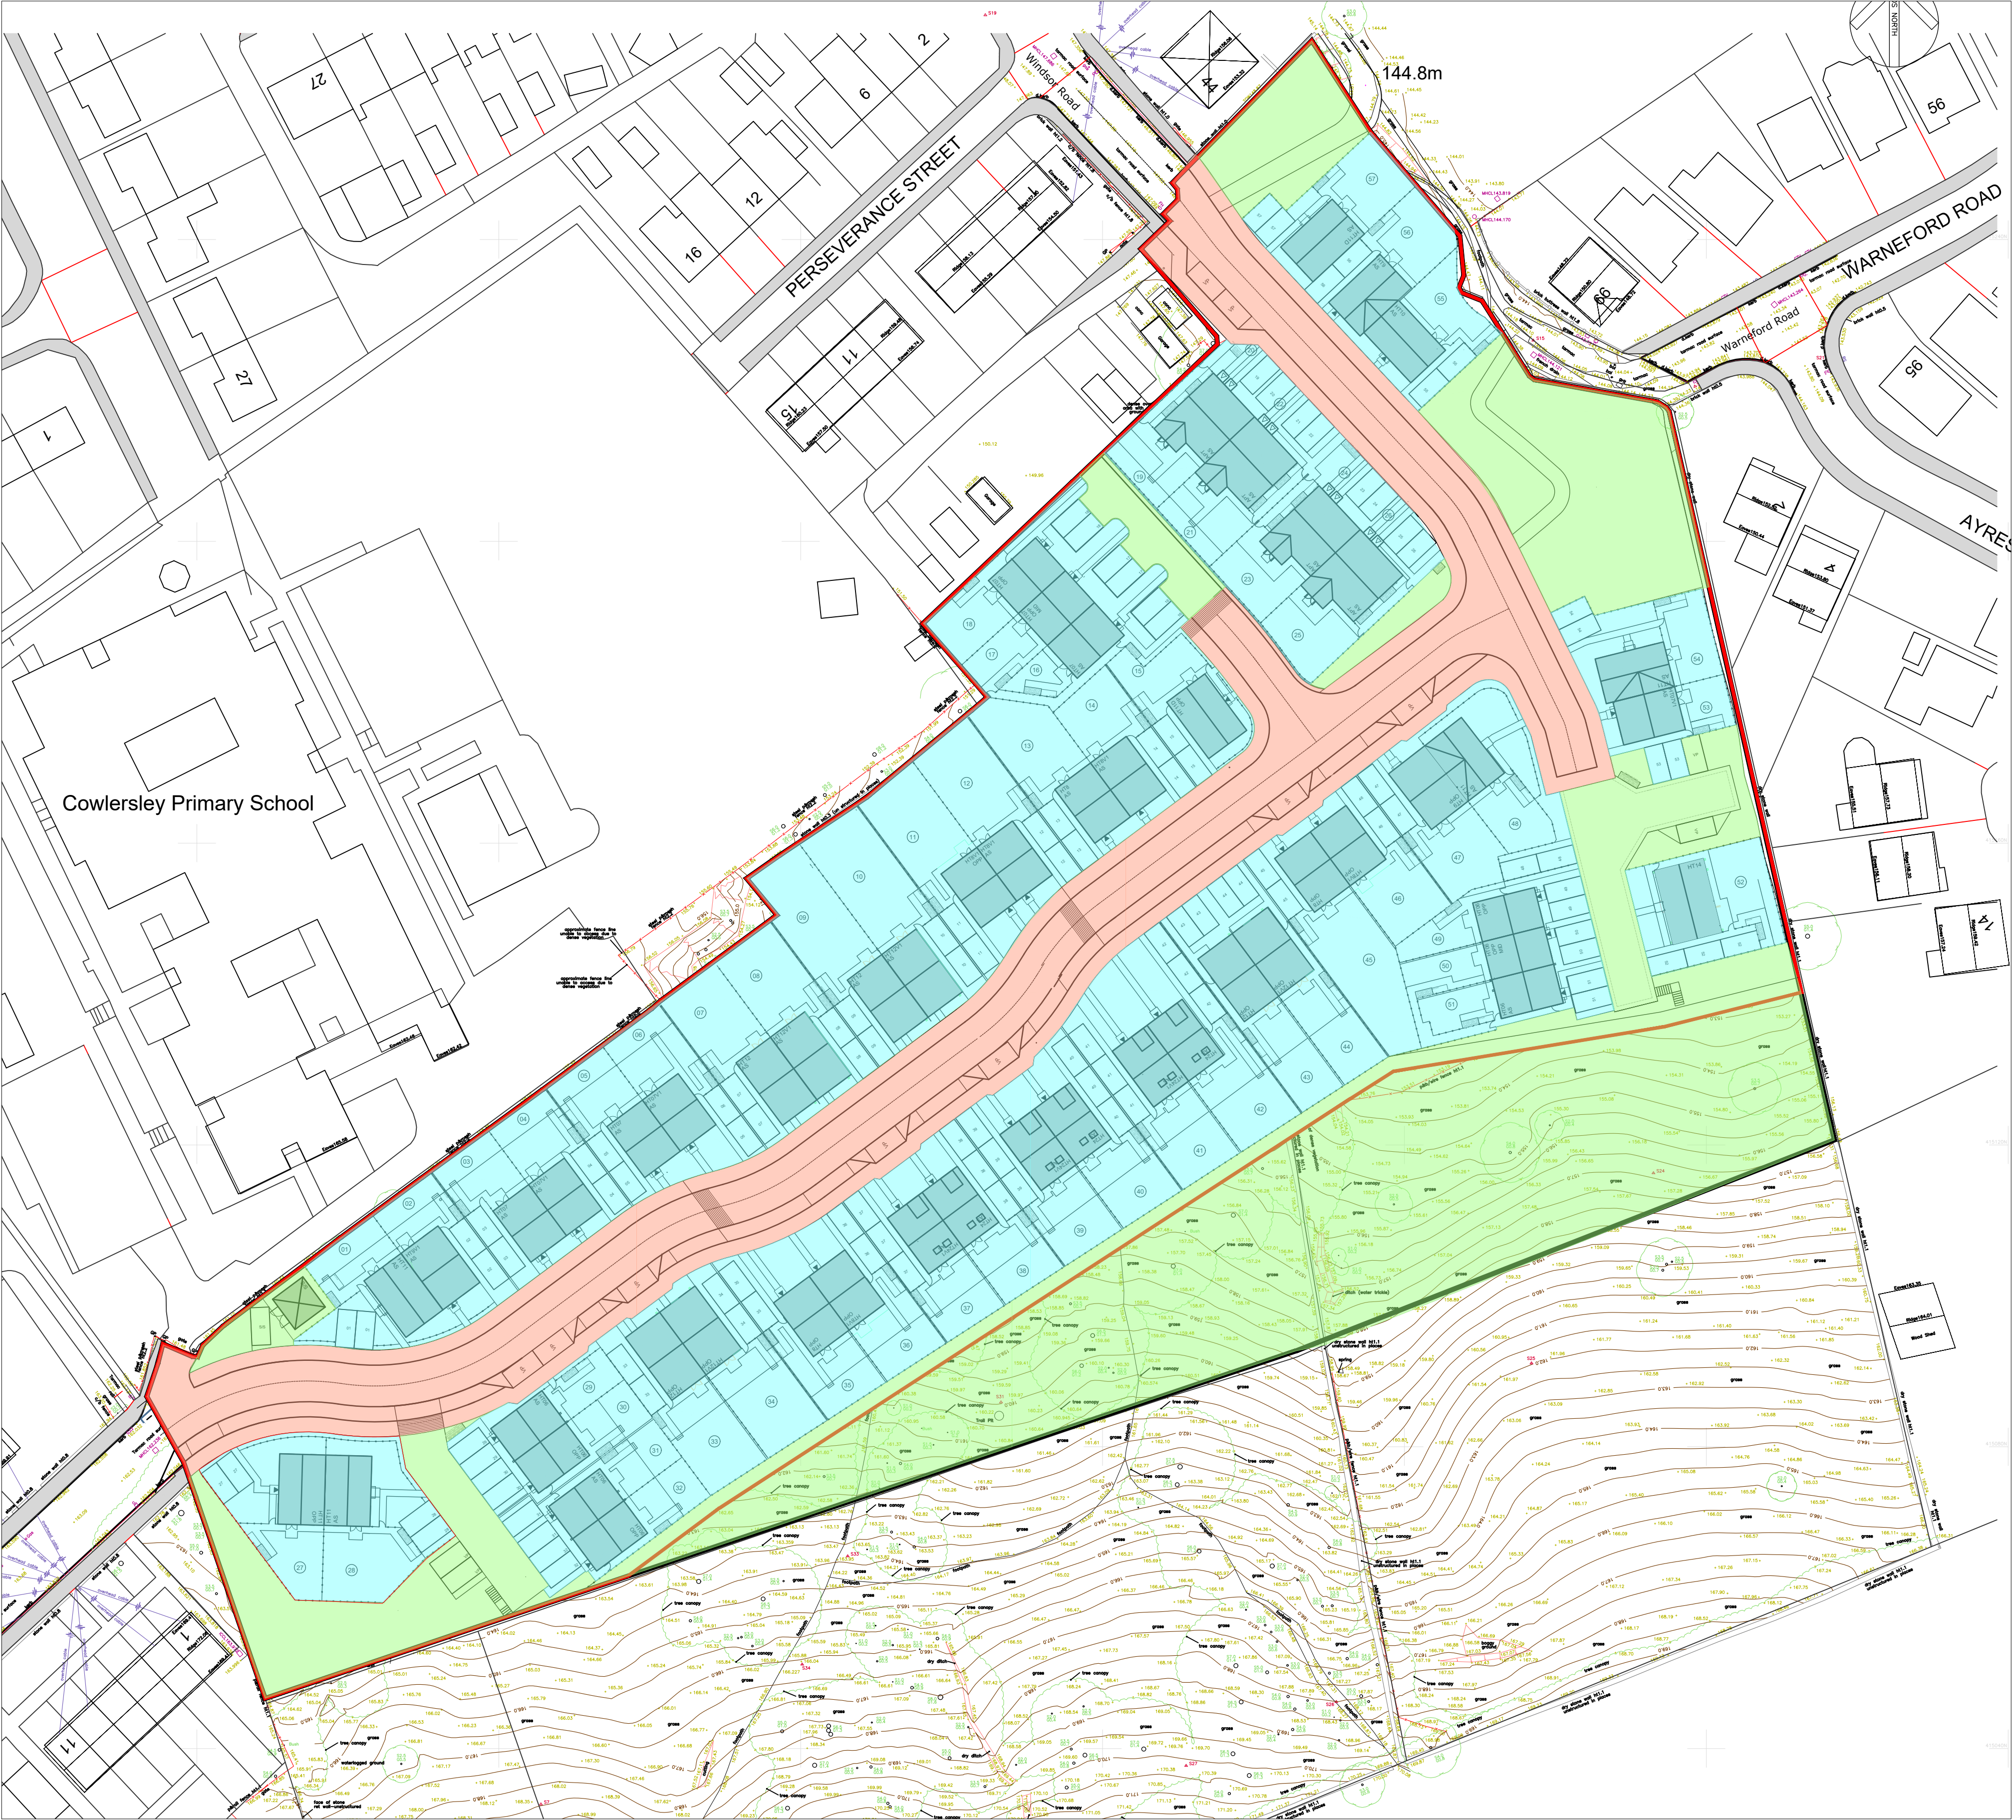

DO NOT SCALE
All dimensions to be checked on site and Architect to be notified of any discrepancies prior to commencement

DESIGNERS RISK ASSESSMENT
Construction (Design and Management) Regulations 2015
RESIDUAL RISKS

REF	DATE	DESCRIPTION
P1	03.10.24	Planning Issue GP

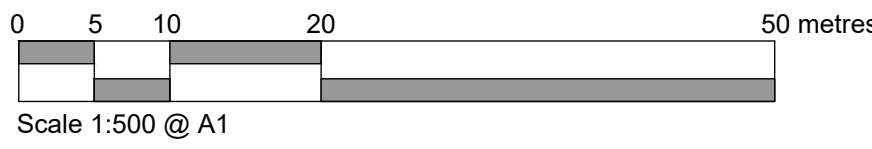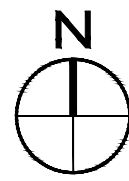

PROJECT / CLIENT Kirklees Cluster Sites Main Avenue, Cowlersley		PROJECT NO. N81-3084	
DRAWING TITLE Proposed Management of Land		DRAWING STATUS Planning	
PROJECT LEADER GP		DRAWING NO. 109	
SCALE 1500 @ A1		CHECKED BY IDP	
DATE 22.10.2024		DRAWING REVISION P1	



© Partnership Northern, St. John's, Barker Street, Sheffield, S10 1TN, NE3 9AG. T: 0114 2644442
E: info@idp-architecture.com | W: idp-architecture.com