



Key:

- Site Boundary
- 1 Storey
- 1.5 Storey
- 2 Storey
- 2.5 Storey

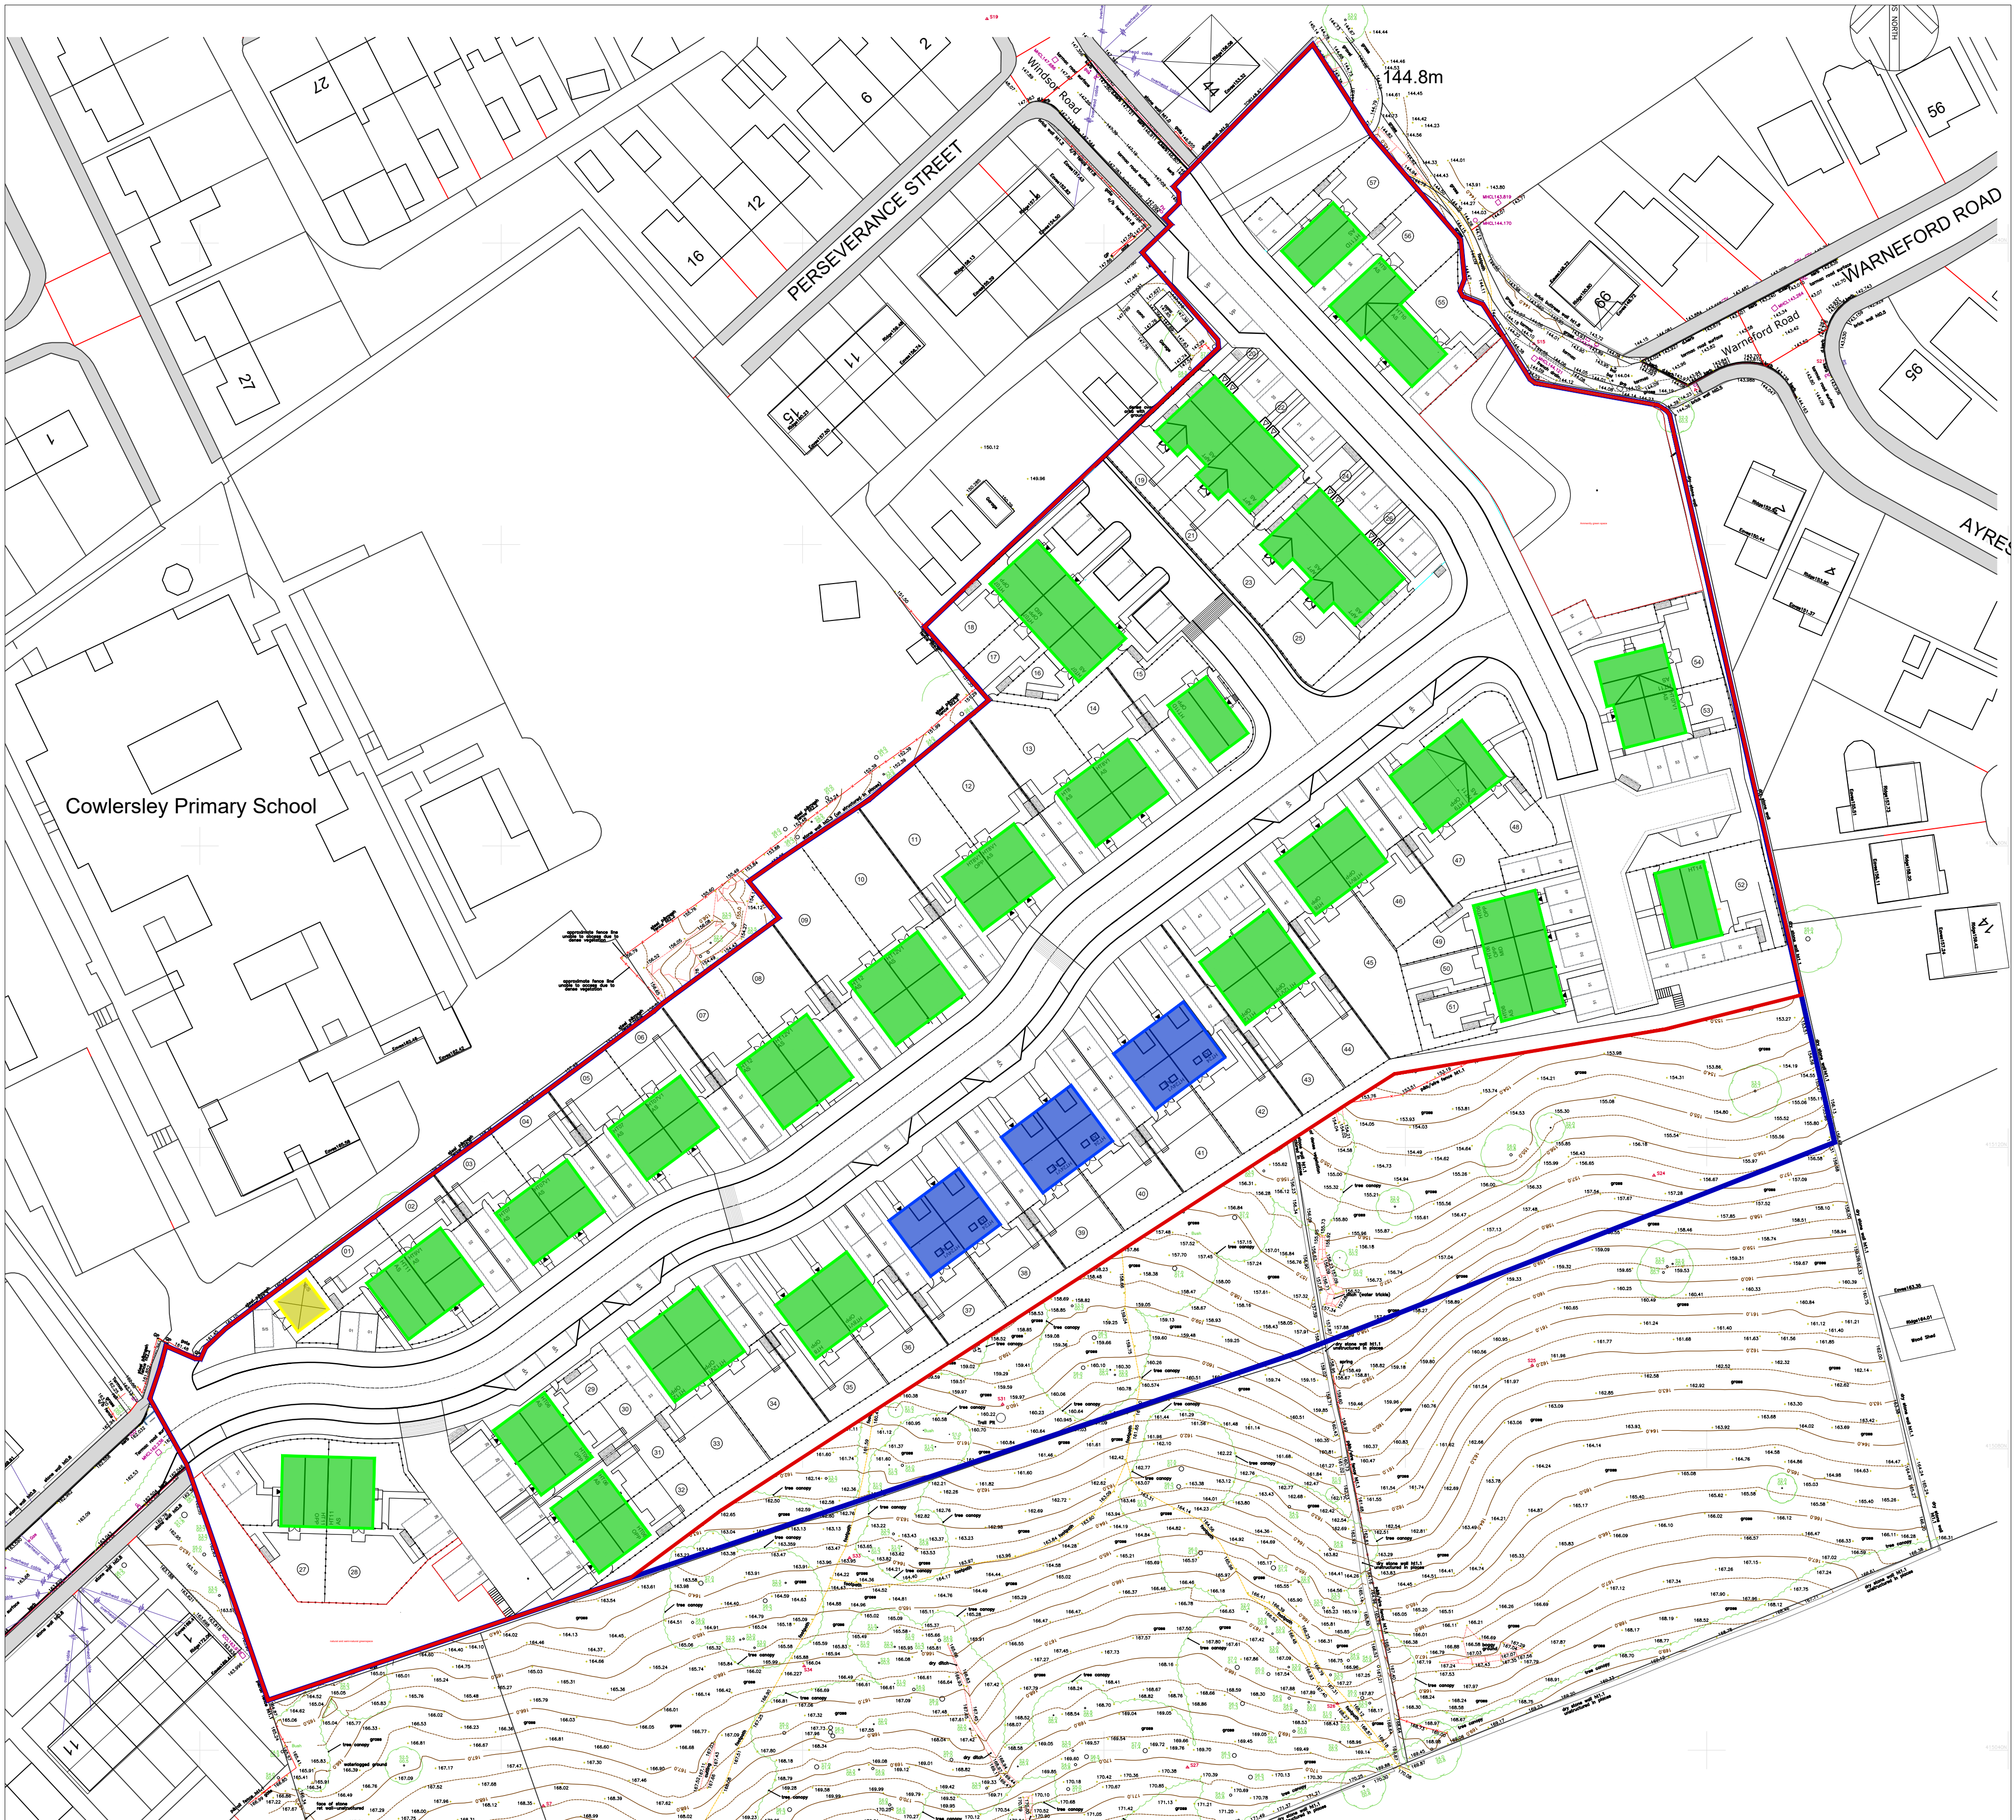

DO NOT SCALE		
All dimensions to be checked on site and Architect to be notified of any discrepancies prior to commencement		
DESIGNERS RISK ASSESSMENT		
Construction (Design and Management) Regulations 2015		
RESIDUAL RISKS		
REF	DATE	DESCRIPTION
P1	03.10.24	Planning Issue GP
P2	02.12.24	Revised following layout updates, GP
P3	28.03.25	Updated due to the layout change to the raised tables

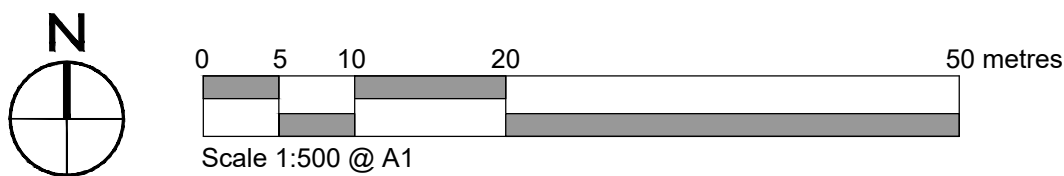

PROJECT / CLIENT		PROJECT NO.	
Kirklees Cluster Sites		N81-3084	
Main Avenue, Cowersley		DRAWING STATUS	
DRAWING TITLE		Planning	
Proposed Storey Height Plan		DRAWING NO.	
		106	
PROJECT LEADER	DRAWN BY	CHECKED BY	DRAWING REVISION
	GP	IDP	
SCALE	DATE	P3	
1500 @ A1	22.10.2024		
COPYRIGHT: IDP Partnership			



Architecture
Masterplanning
Urban Design

©Partnership Northern, St. Julia's, Barker Street, Sheffield S11 8JL, Newcastle Upon Tyne, NE2 1AS T: 0191 264442
E: info@idppartnership.com | W: idppartnership.com