


TOP BAR 20mm DIAMETER SOLID STEEL BAR
 USED IN ALL 20mm DIA SOLID STEEL PLATE
 REINFORCED THROUGH LIFESPAN.
 EVERY FIFTH UPRIGHT TO FUNCTION AS
 JOINDER POST. 30x30mm SECTION.
 ALL OTHER UPRIGHTS 80x30mm SECTION.
 MODULUM REDUCE HEIGHT 80mm FOR VISIBILITY PURPOSES.


1200

1000

TYPE 3 1800mm CLOSE BOARDED TIMBER FENCE

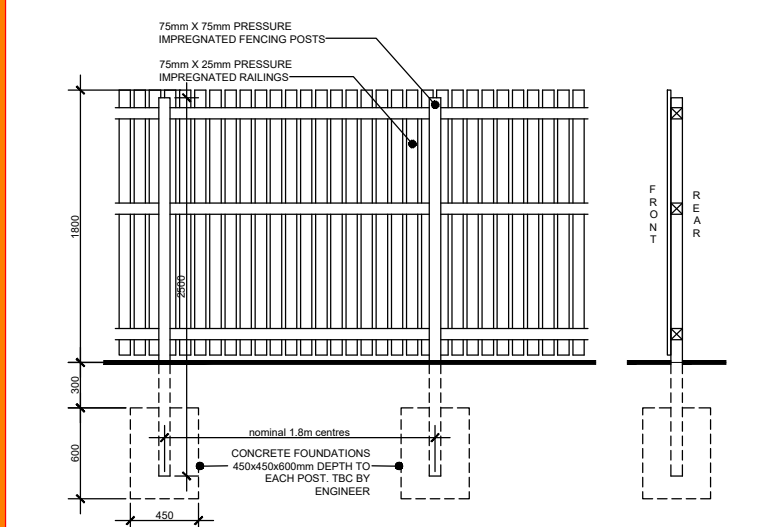


TYPE 5 2200mm CLOSE BOARDED TIMBER FENCE
Refer to Noise Assessment for final details, double
thickness solid timber fence specified with no gaps or
holes and be fully sealed to the ground.
(See noise report for specification)

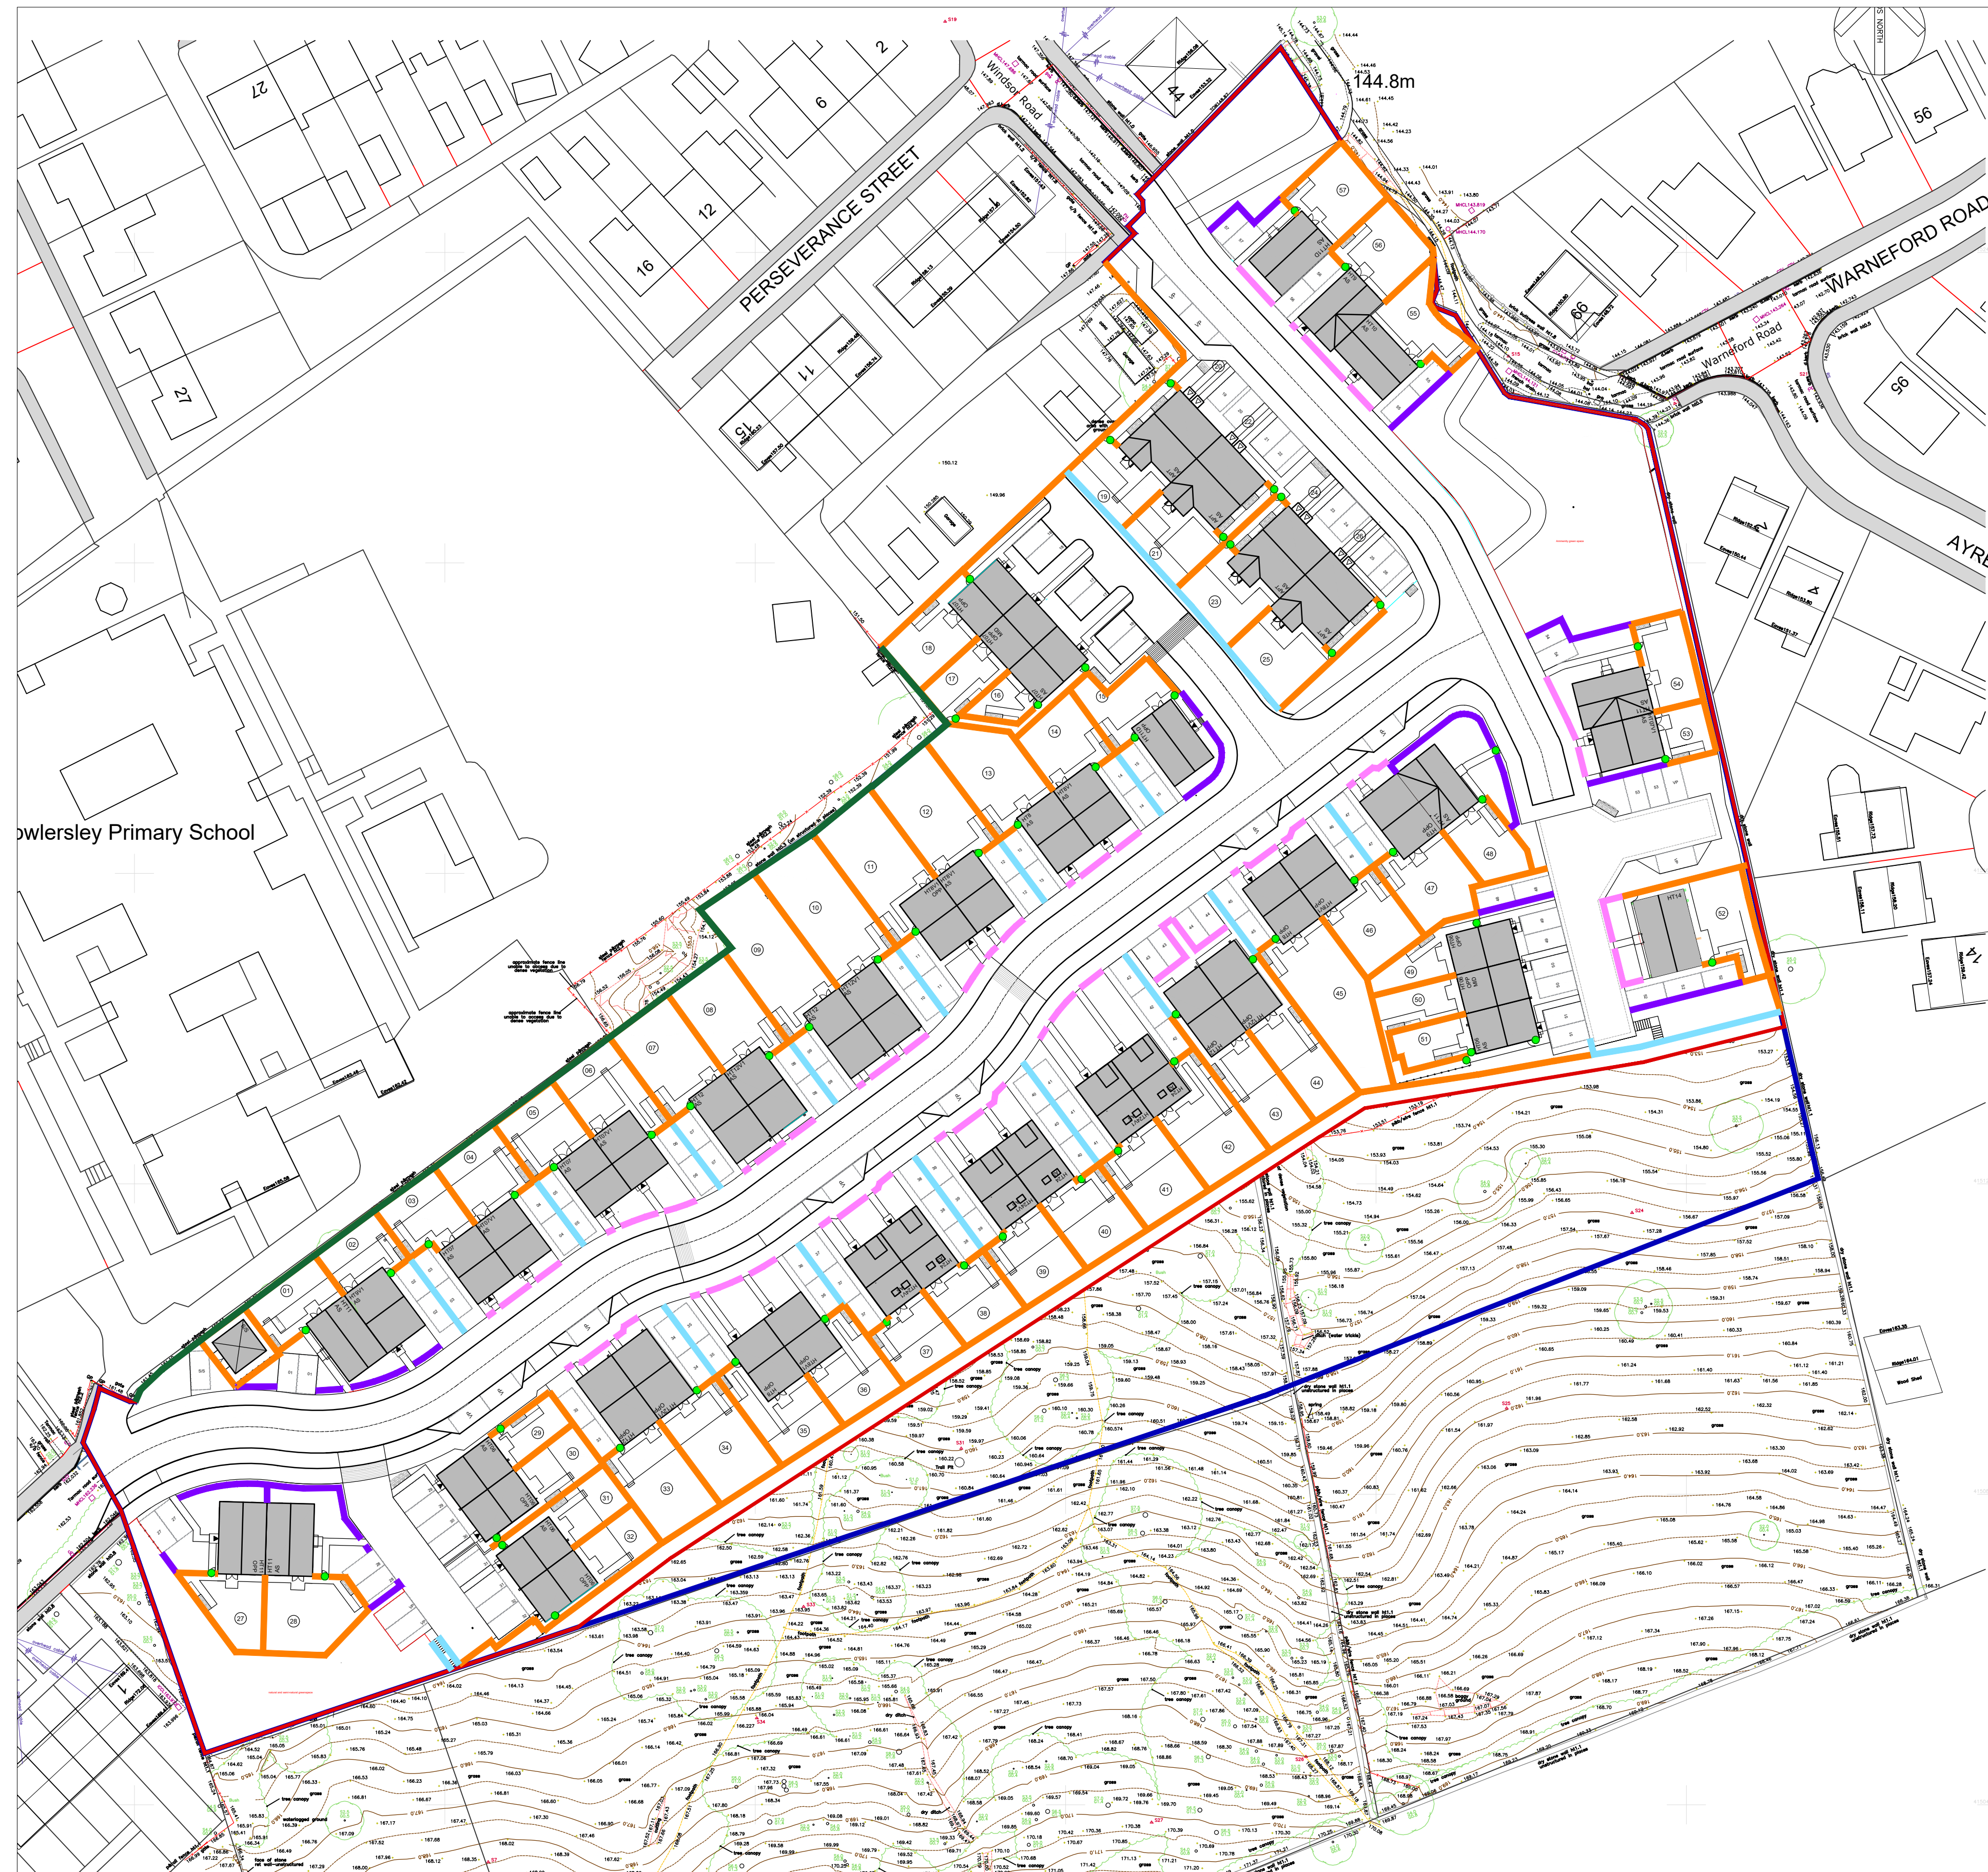

DESIGNERS RISK ASSESSMENT
Construction (Design and Management) Regulations 2015
RESIDUAL RISKS

REF	DATE	DESCRIPTION
-----	------	-------------

P3	28.03.25	Updated due to the layout change to the raised tables
----	----------	---

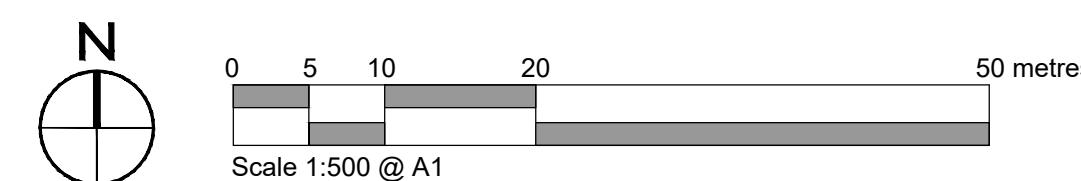[illegible]