



Key:

Site Boundary

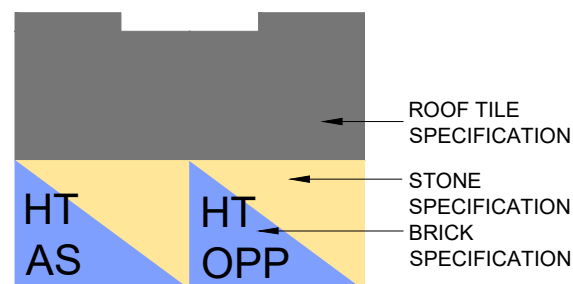

MATERIAL KEY:


Elevation Treatments

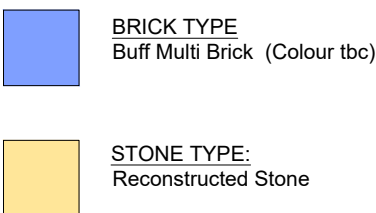



Roof Type

Grey roof tile

Surface Materials

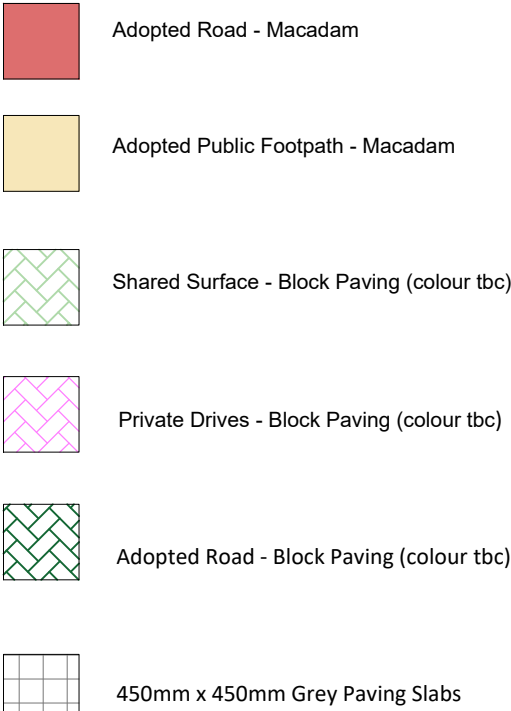


All windows to be RAL 7016 - Anthracite Grey

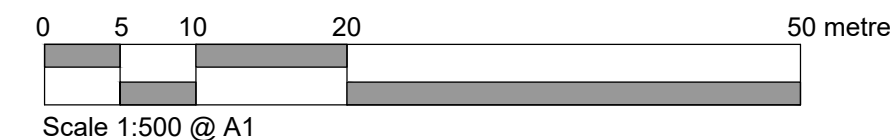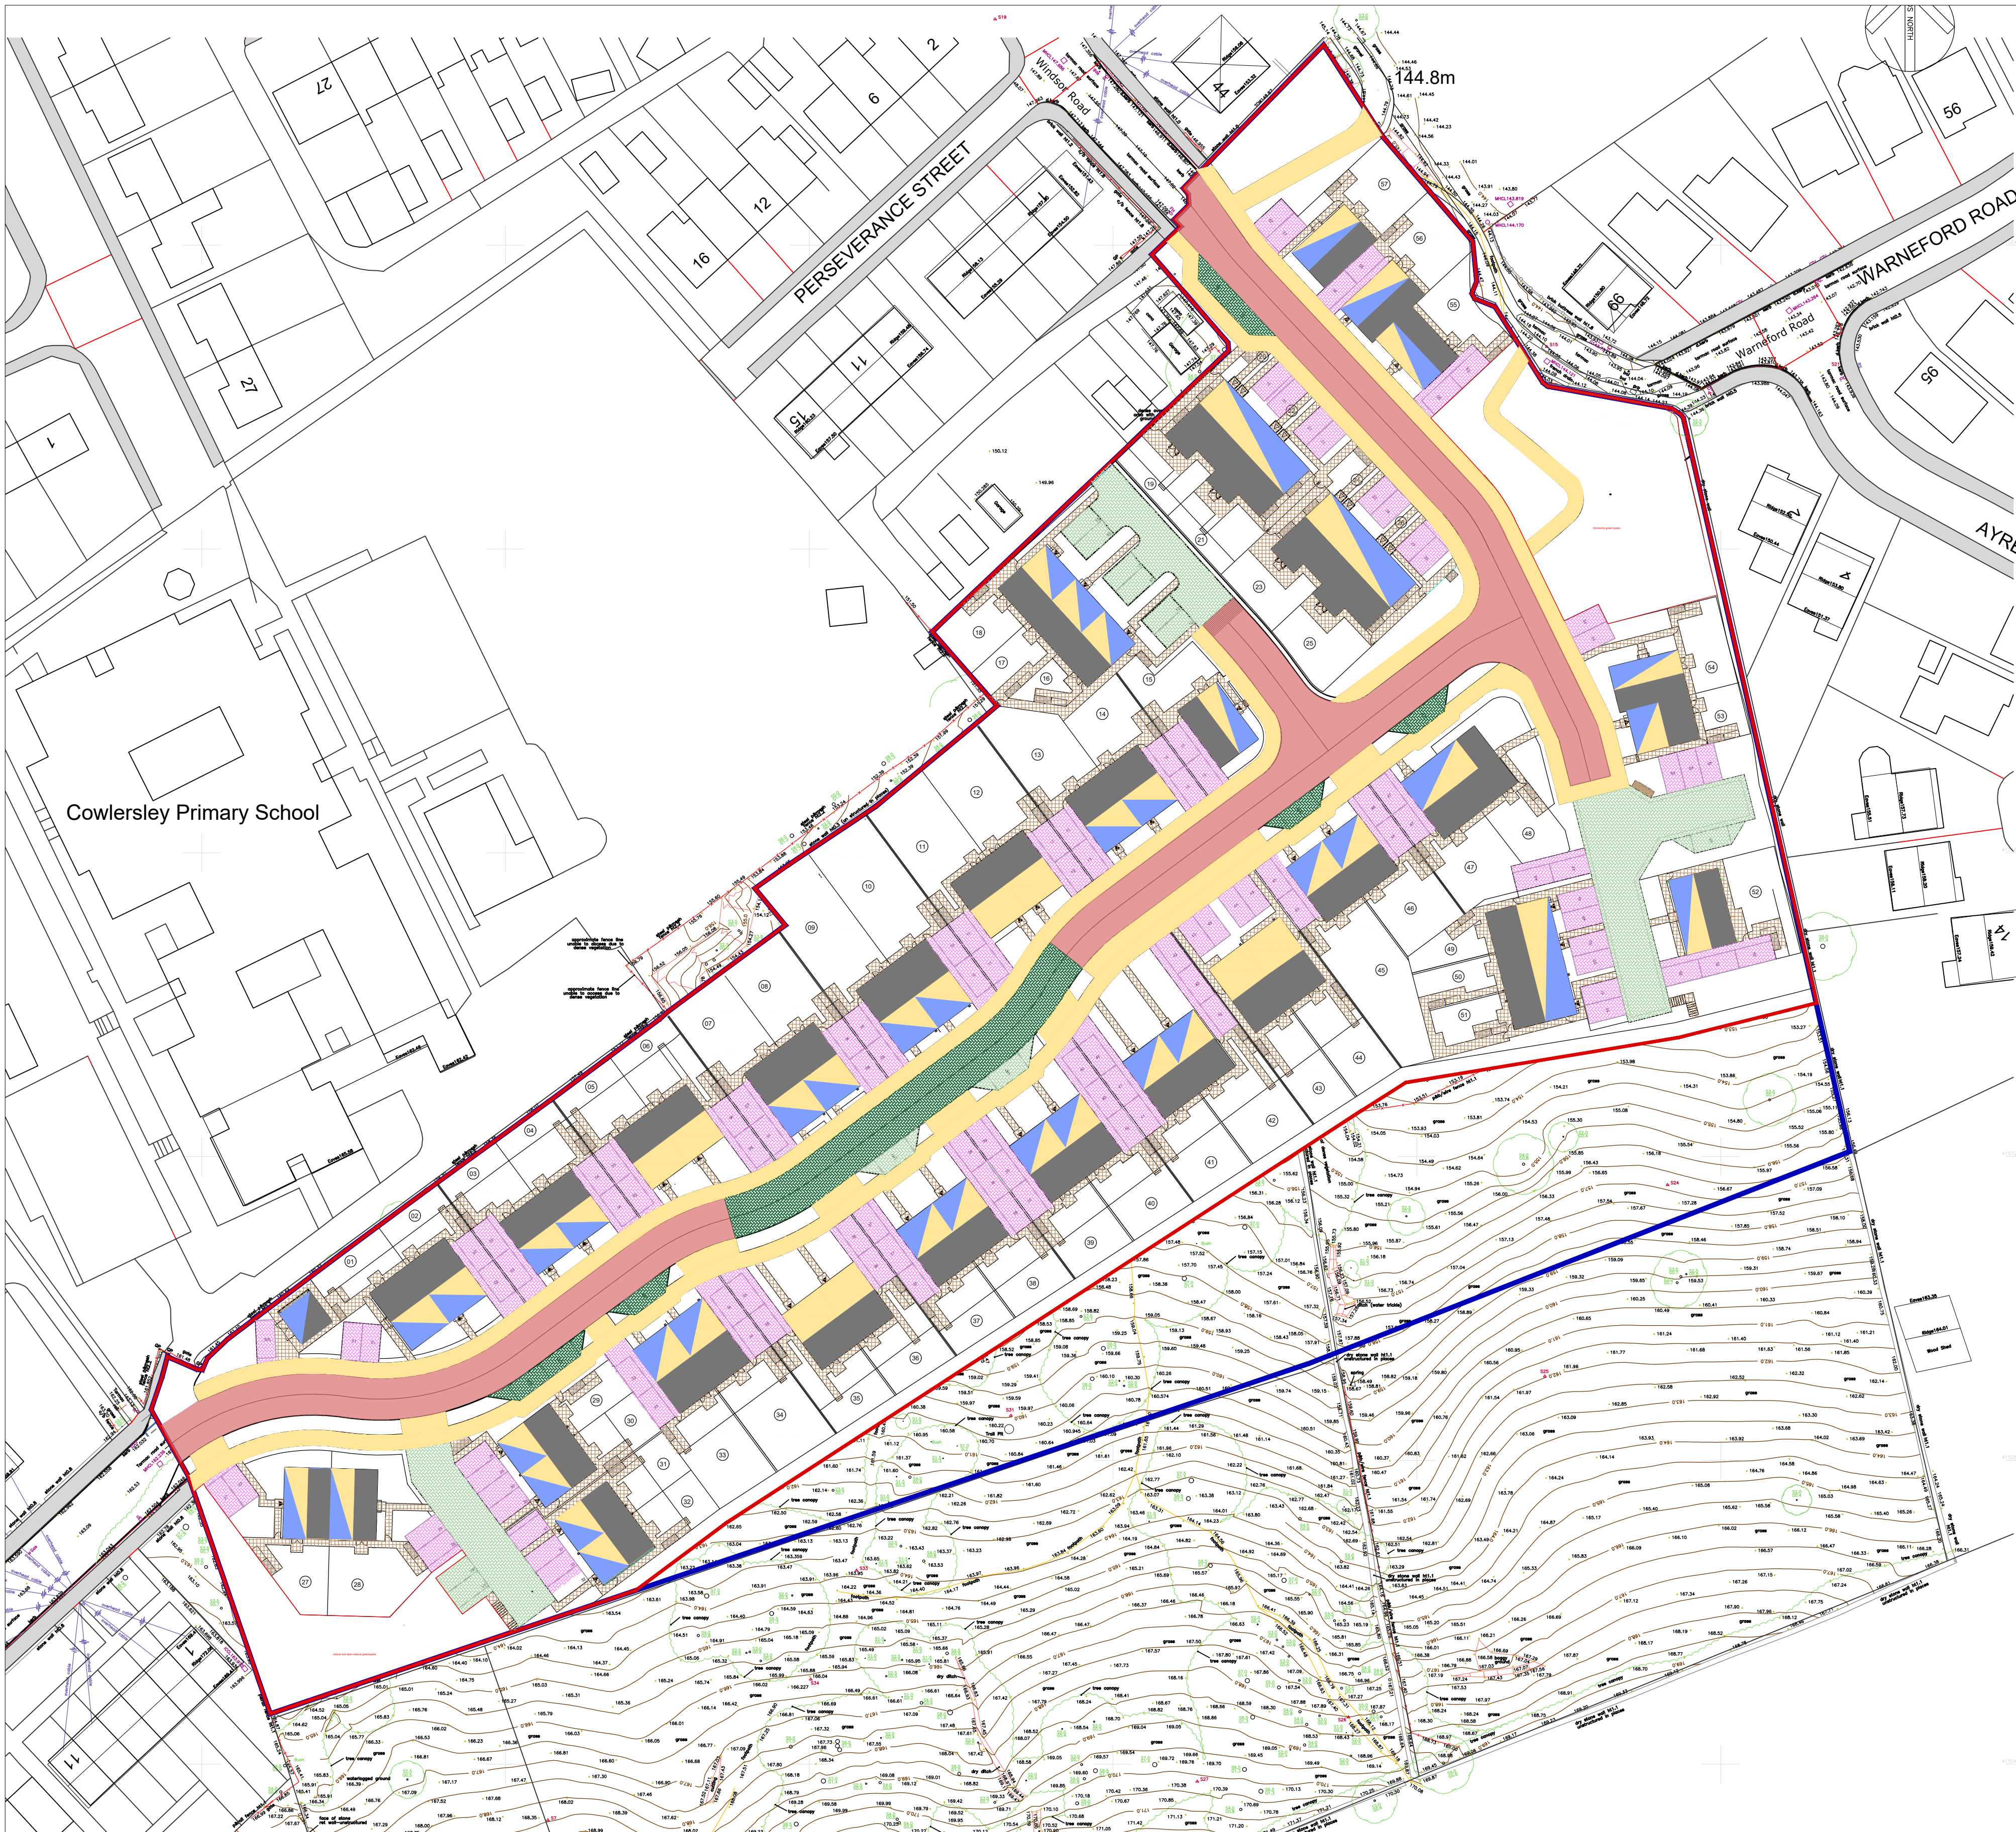

DO NOT SCALE		
All dimensions to be checked on site and Architect to be notified of any discrepancies prior to commencement		
DESIGNERS RISK ASSESSMENT		
Construction (Design and Management) Regulations 2015		
RESIDUAL RISKS		
REF	DATE	DESCRIPTION
P1	03.10.24	Planning Issue GP
P2	02.12.24	Revised following layout updates, GP
P3	28.03.25	Updated due to the layout change to the raised tables

PROJECT / CLIENT			PROJECT NO.		
Kirklees Cluster Sites			N81-3084		
Main Avenue, Cowersley			DRAWING STATUS		
DRAWING TITLE			Planning		
Proposed Materials and External Finishes Plan			DRAWING NO.		
			104		
PROJECT LEADER		DRAWN BY	CHECKED BY	DRAWING REVISION	
GP			IDP	P3	
SCALE		DATE			
1:500 @ A1		22/10/2024			
COPYRIGHT: IDP					

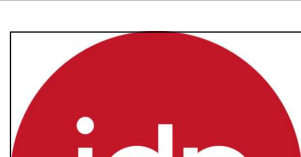

Architecture
Masterplanning
Urban Design

©Partnership Northern St. Jude's, Barker Street, Sheffield, Newcastle Upon Tyne, NE1 3AS. T: 0191 2013444

E: info@idppartnership.com | W: idppartnership.com



©Partnership Northern, St. John's, Barker Street, Sheffield, Newcastle Upon Tyne, NE2 1AS T: 0191 264442
E: info@idp-urban.com I: www.idp-urban.com