


Key:


- Site Boundary
- Management Land
- Adopted Land
- Private Land

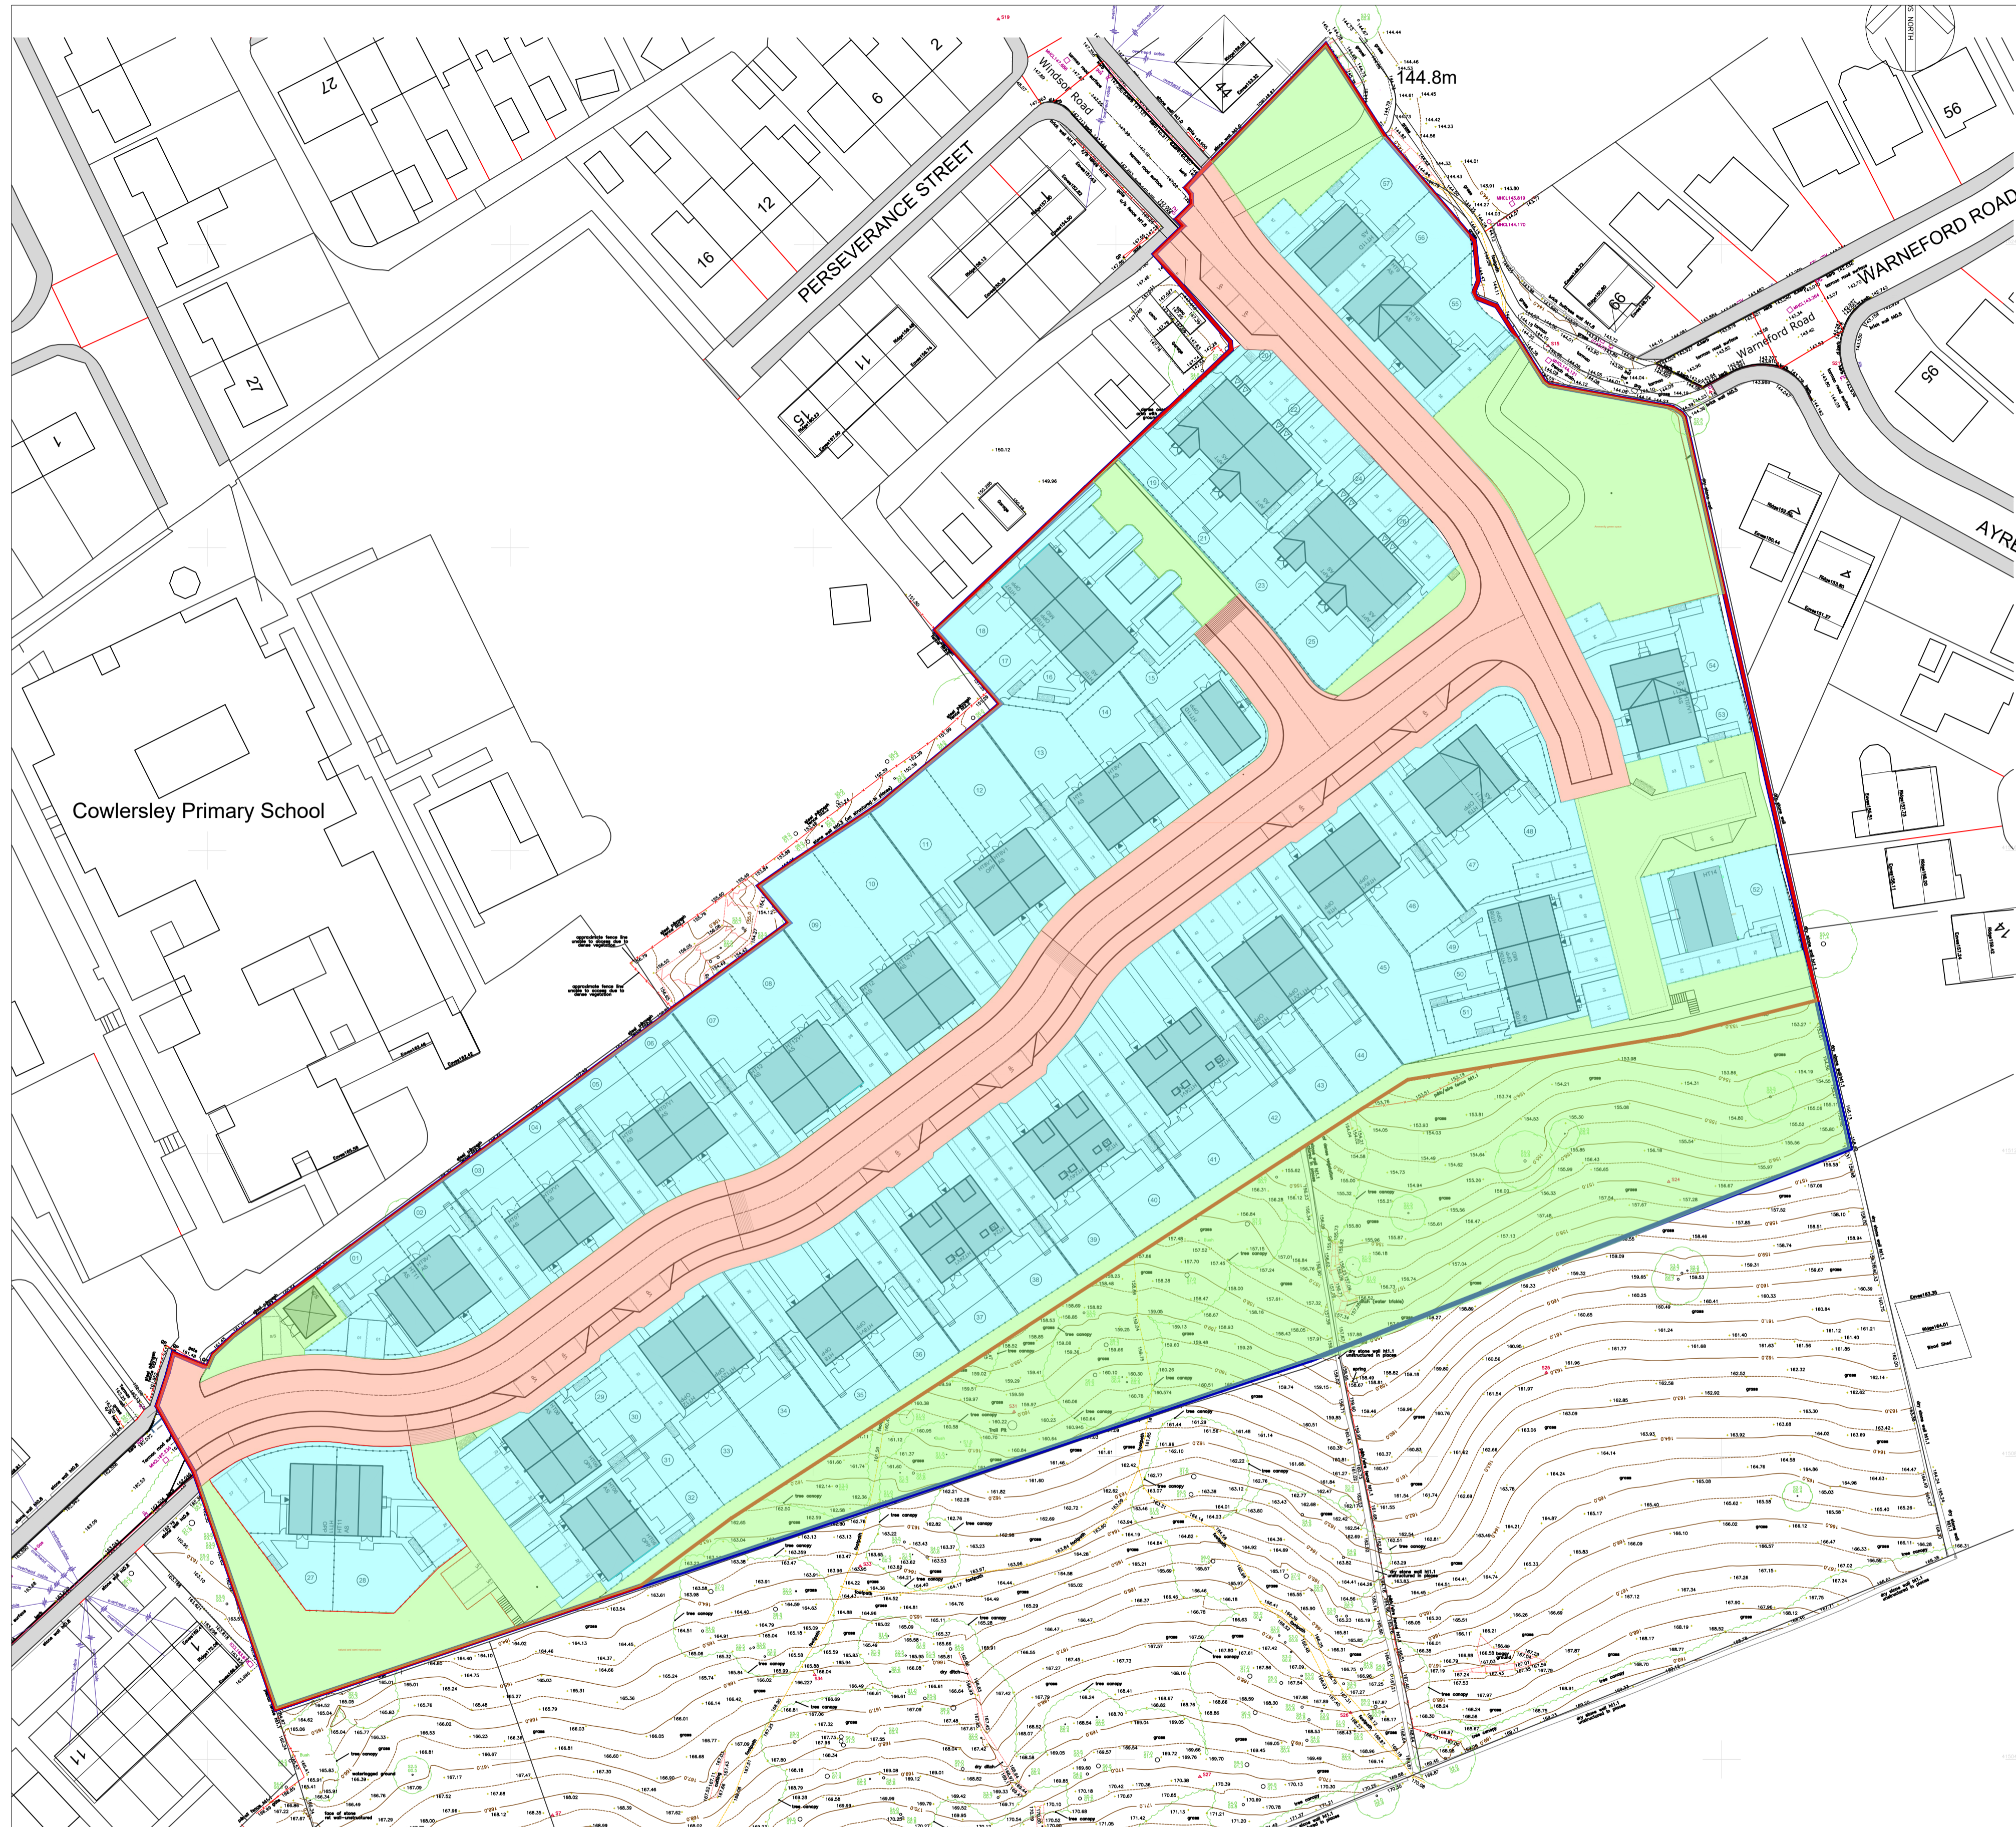


DO NOT SCALE
 All dimensions to be checked on site and Architect to be notified of any discrepancies prior to commencement

DESIGNERS RISK ASSESSMENT
 Construction (Design and Management) Regulations 2015

REF	DATE	DESCRIPTION
P1	03.10.24	Planning Issue GP
P2	28.03.25	Updated due to the layout change to the raised tables

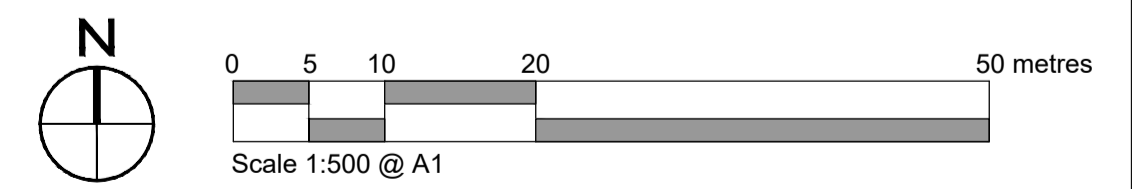

PROJECT / CLIENT Kirklees Cluster Sites Main Avenue, Cowlersley		PROJECT NO. N81-3084	
DRAWING TITLE Proposed Management of Land		DRAWING STATUS Planning	
PROJECT LEADER GP		DRAWING NO. 109	
DRAWN BY GP		CHECKED BY IDP	
SCALE 1:500 @ A1		DATE 22.10.2024	
		DRAWING REVISION P2	



idp Architecture
Masterplanning
Urban Design