



1



2

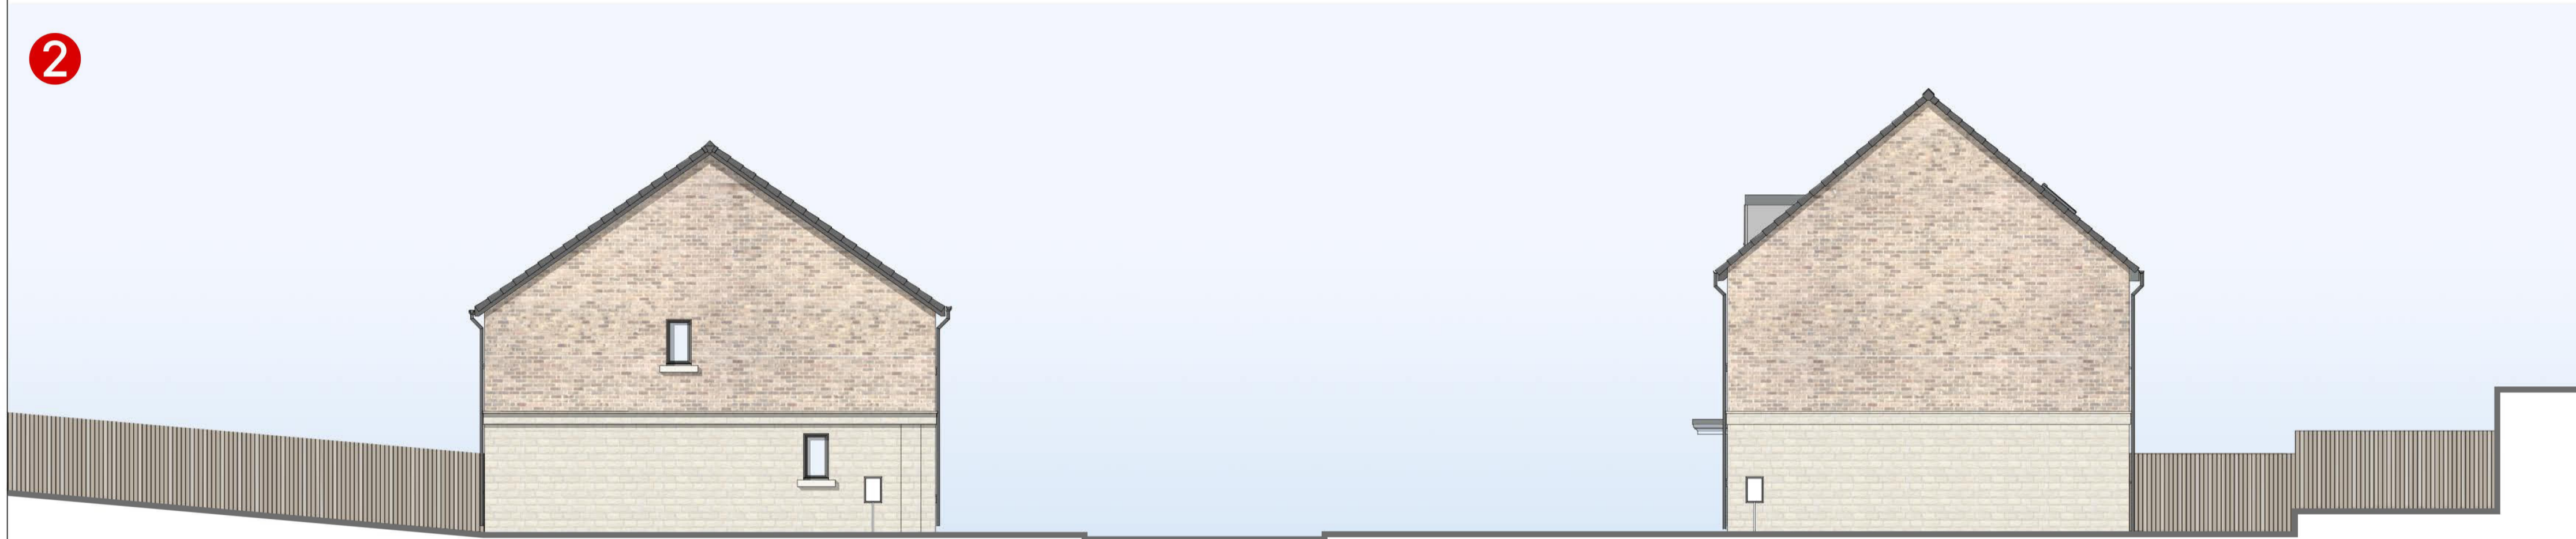



3

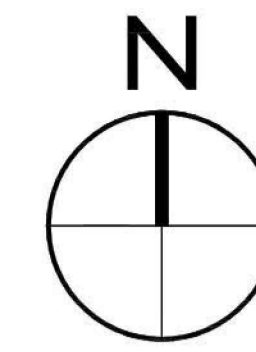

DO NOT SCALE
All dimensions to be checked on site and Architect to be notified of any discrepancies prior to commencement

DESIGNERS RISK ASSESSMENT
Construction (Design and Management) Regulations 2015
RESIDUAL RISKS

REF	DATE	DESCRIPTION

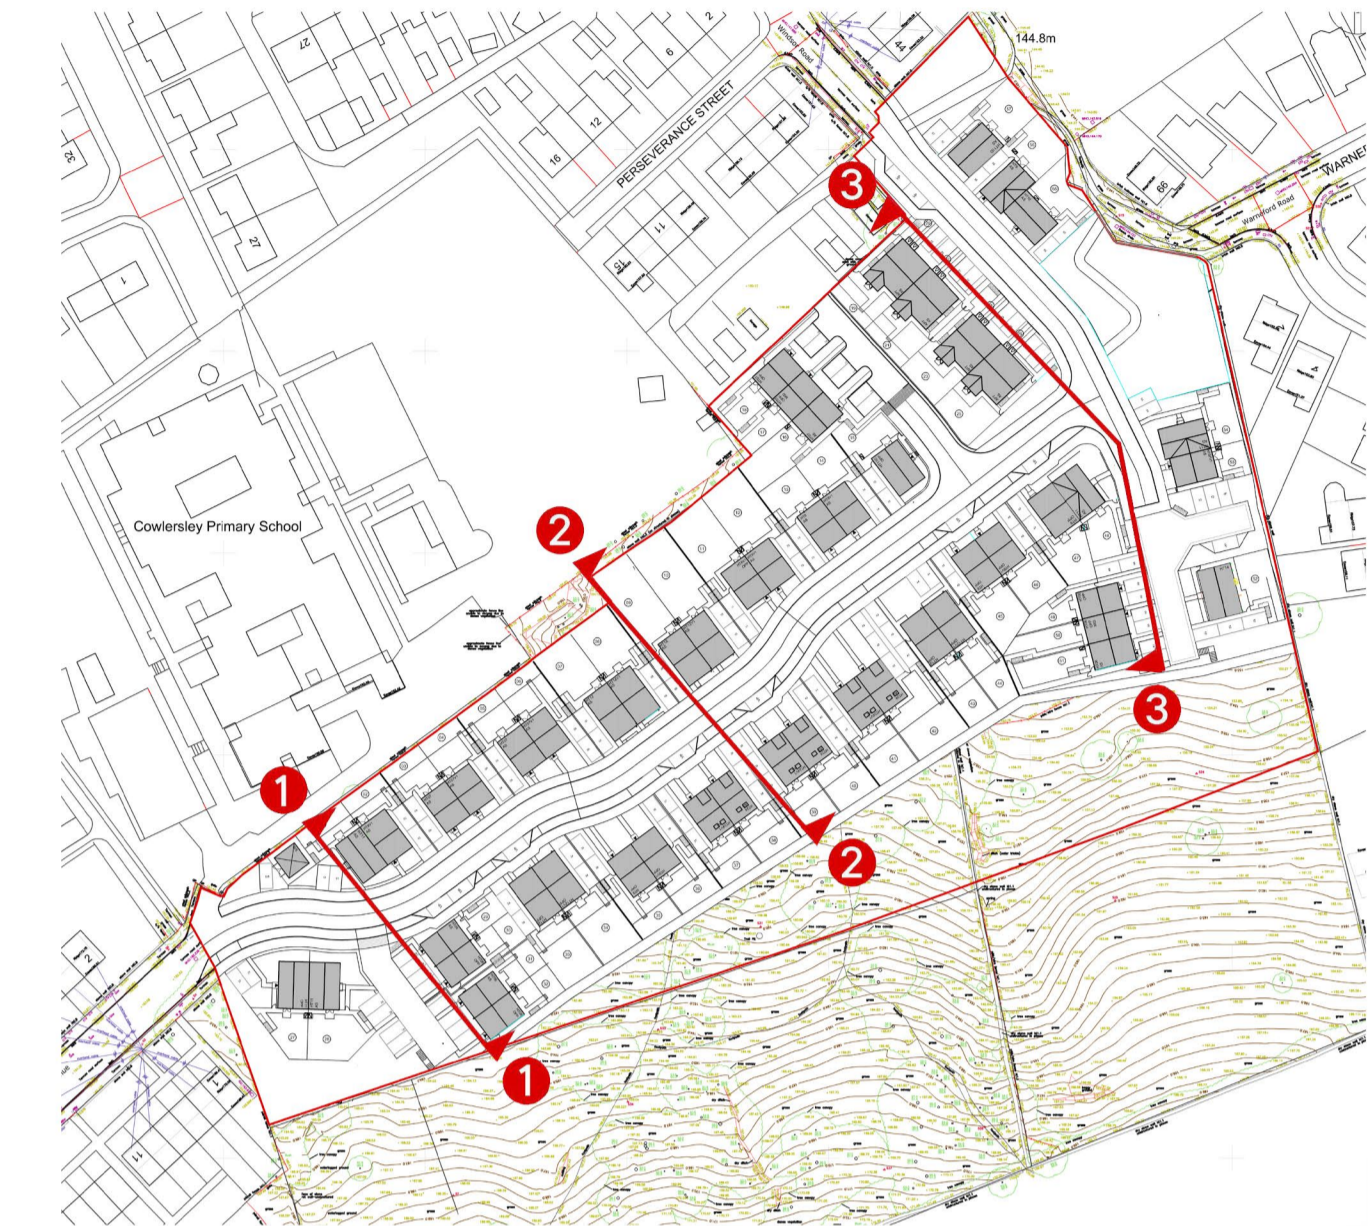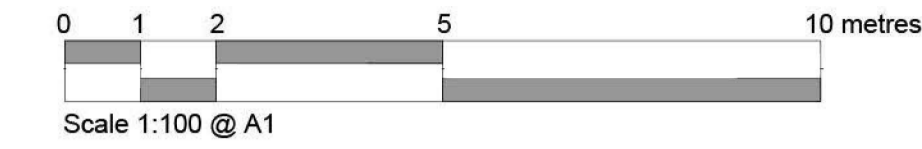

P3 07.2025 CW Key layout updated
P2 03.2025 CW Updated due to the layout change to the raised tables

PROJECT / CLIENT Kirklees Cluster Sites Main Avenue, Cowersley		PROJECT NO. N81-3084	
DRAWING TITLE Proposed Site Sections		DRAWING STATUS PLANNING	
PROJECT LEADER GP		DRAWING NO. 110	
SCALE 1:100 @ A1		DRAWING REVISION P3	
DRAWN BY CR	CHECKED BY IDP	DATE 13.10.2024	



idp Partnership Northern, St. Jude's, Barker Street, Sheffield, Newcastle Upon Tyne, NE2 1AD T: 0191 2044442
E: info@idparchitecture.com | W: idparchitecture.com