

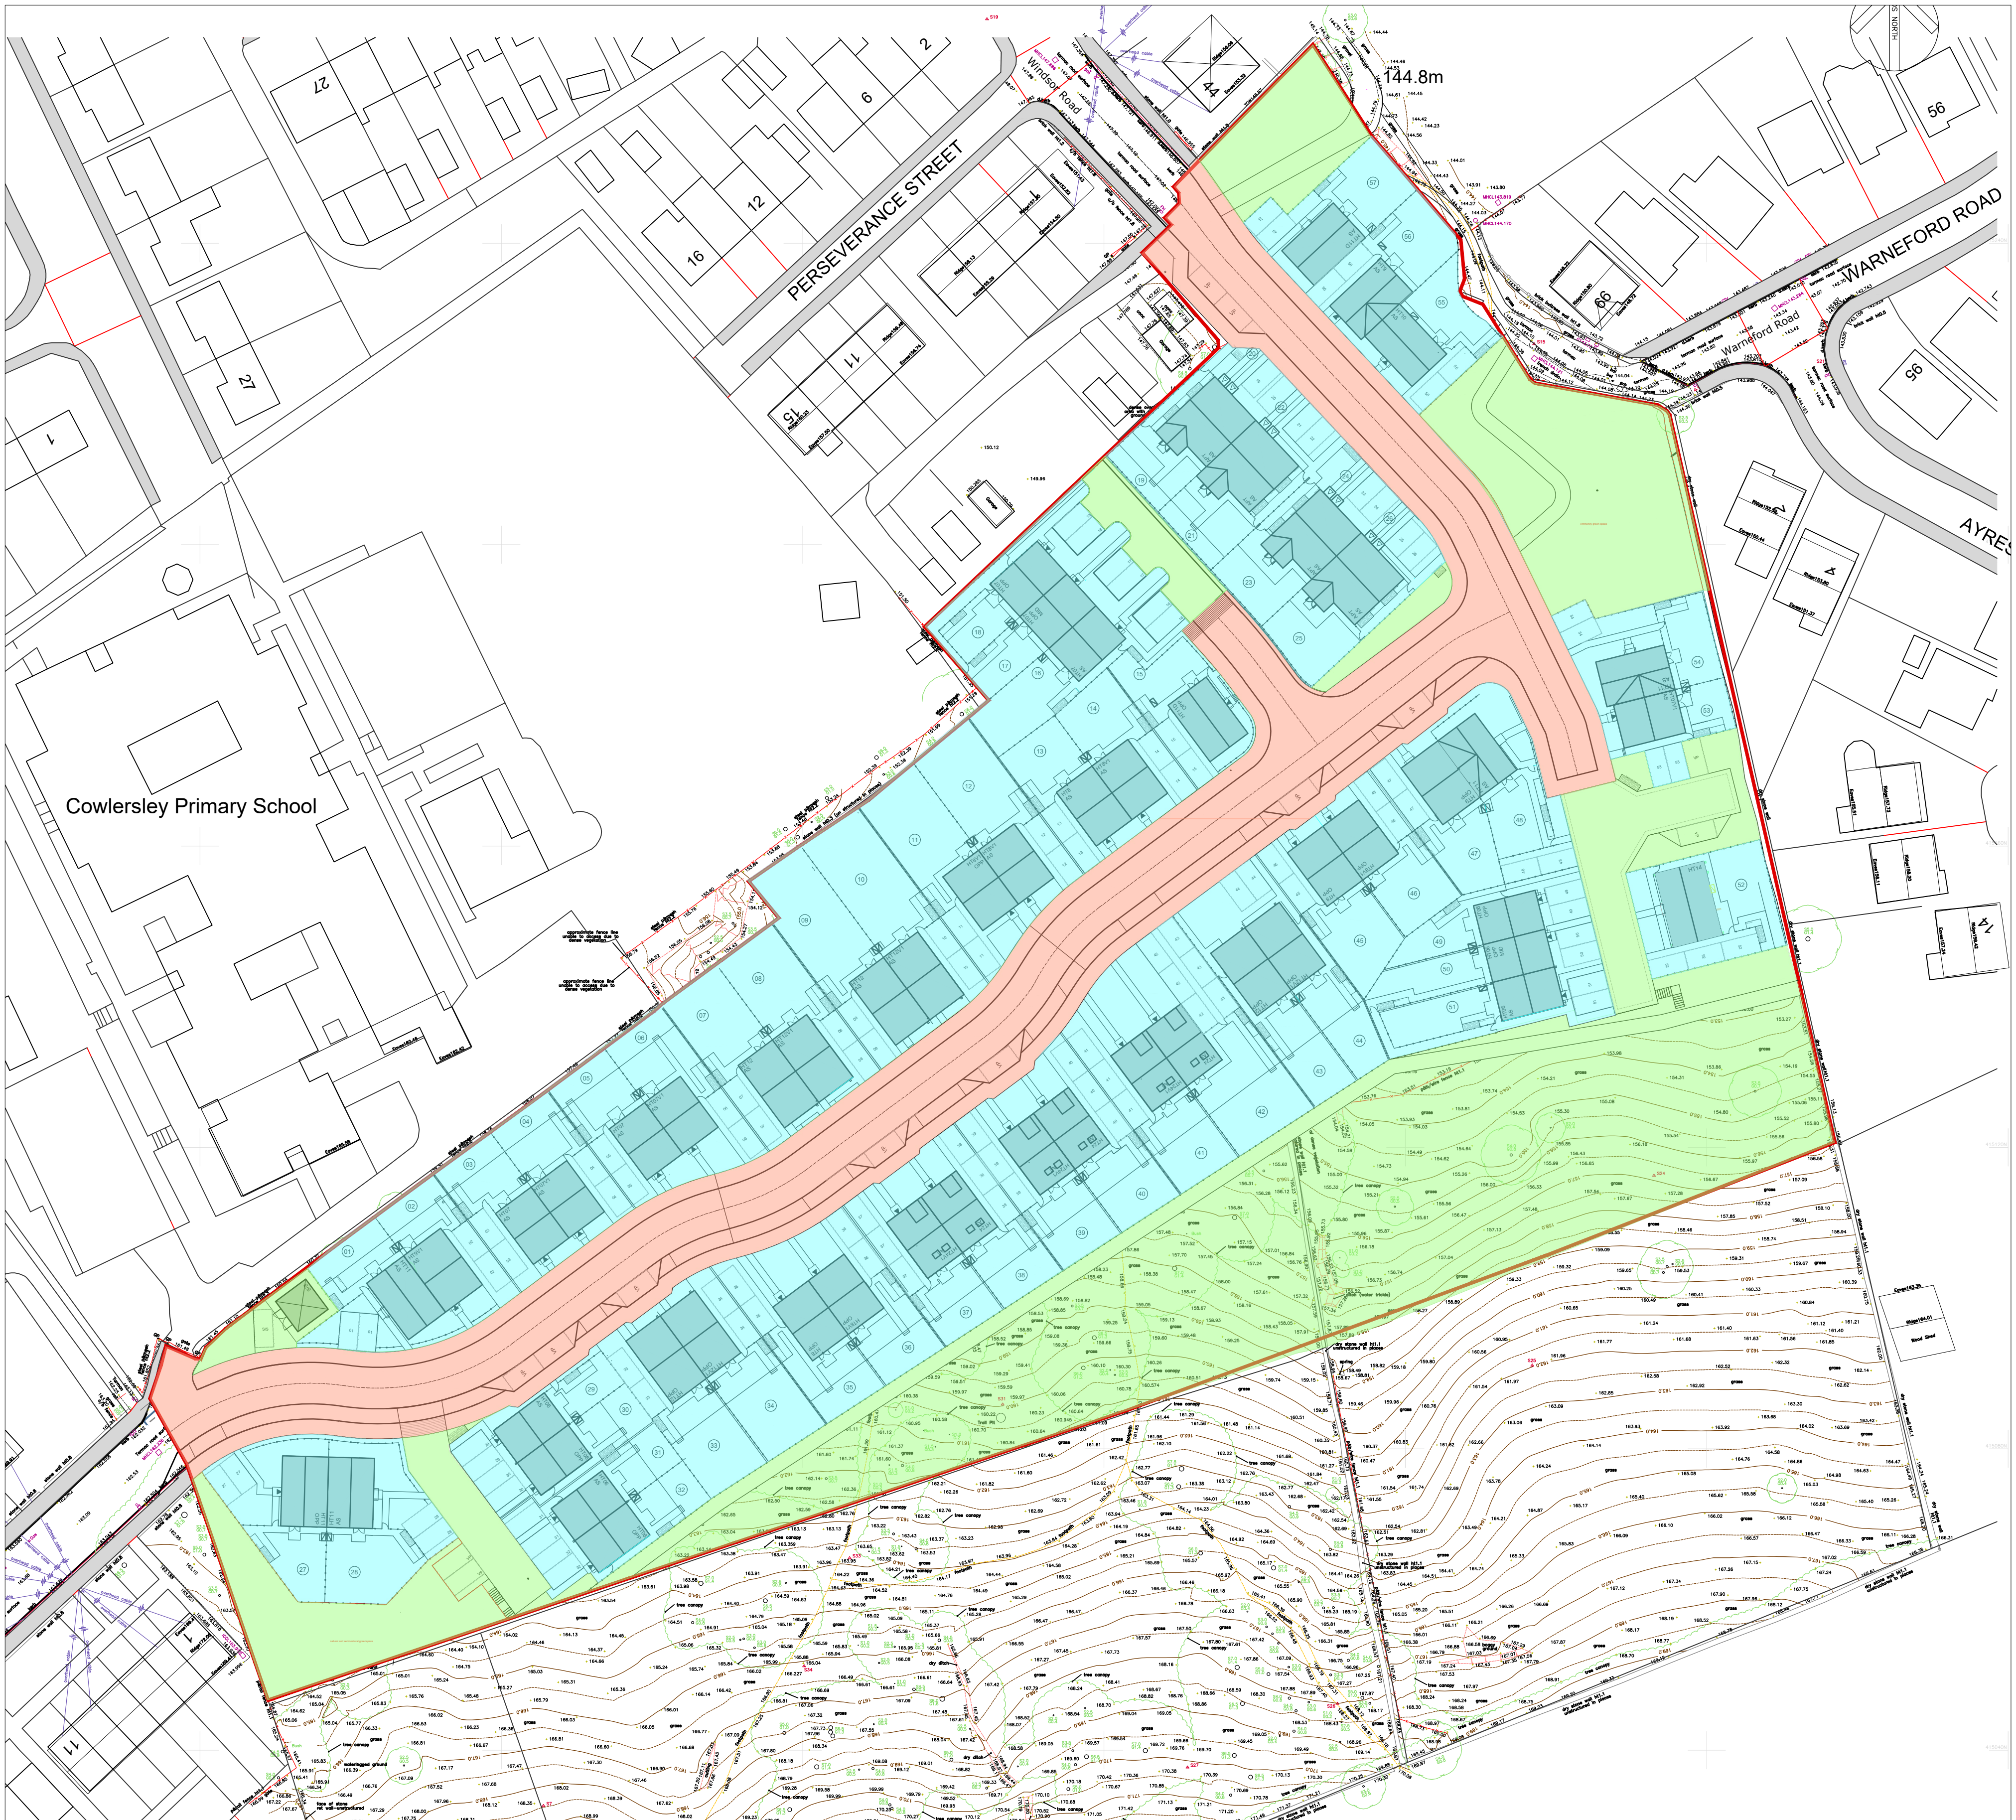


Key:

- Site Boundary
- Management Land
- Adopted Land
- Private Land

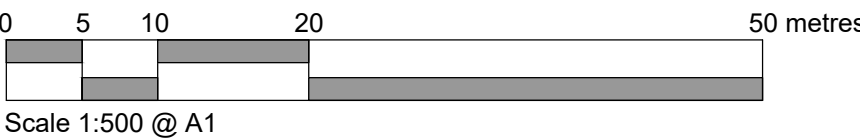

DO NOT SCALE		
All dimensions to be checked on site and Architect to be notified of any discrepancies prior to commencement		
DESIGNERS RISK ASSESSMENT		
Construction (Design and Management) Regulations 2015		
RESIDUAL RISKS		
REF	DATE	DESCRIPTION
P1	03.10.24	Planning Issue GP
P2	28.03.25	Updated due to the layout change to the raised tables
P3	09.07.25	Updated due to the layout change

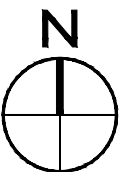

PROJECT / CLIENT		PROJECT NO.	
Kirklees Cluster Sites		N81-3084	
Main Avenue, Cowlersley		DRAWING STATUS	
DRAWING TITLE		Planning	
Proposed Management of Land		DRAWING NO.	
		109	
PROJECT LEADER	DRAWN BY	CHECKED BY	DRAWING REVISION
GP	IDP		
SCALE		DATE	
1:500 @ A1		22.10.2024	
		P3	



Architecture
Masterplanning
Urban Design

©Partnership Northern, St. Julia's, Barker Street, Sheffield S11 8JL
E: info@idp-northern.co.uk T: 0114 264442