


Key:

- Site Boundary
- EV Charge Point (On Plot)
- EV Charge Point (Post Mounted)
- Indicative PV location - The orientation and number of PV panels will be subject to plot specific SAP calculations for building regulations compliance

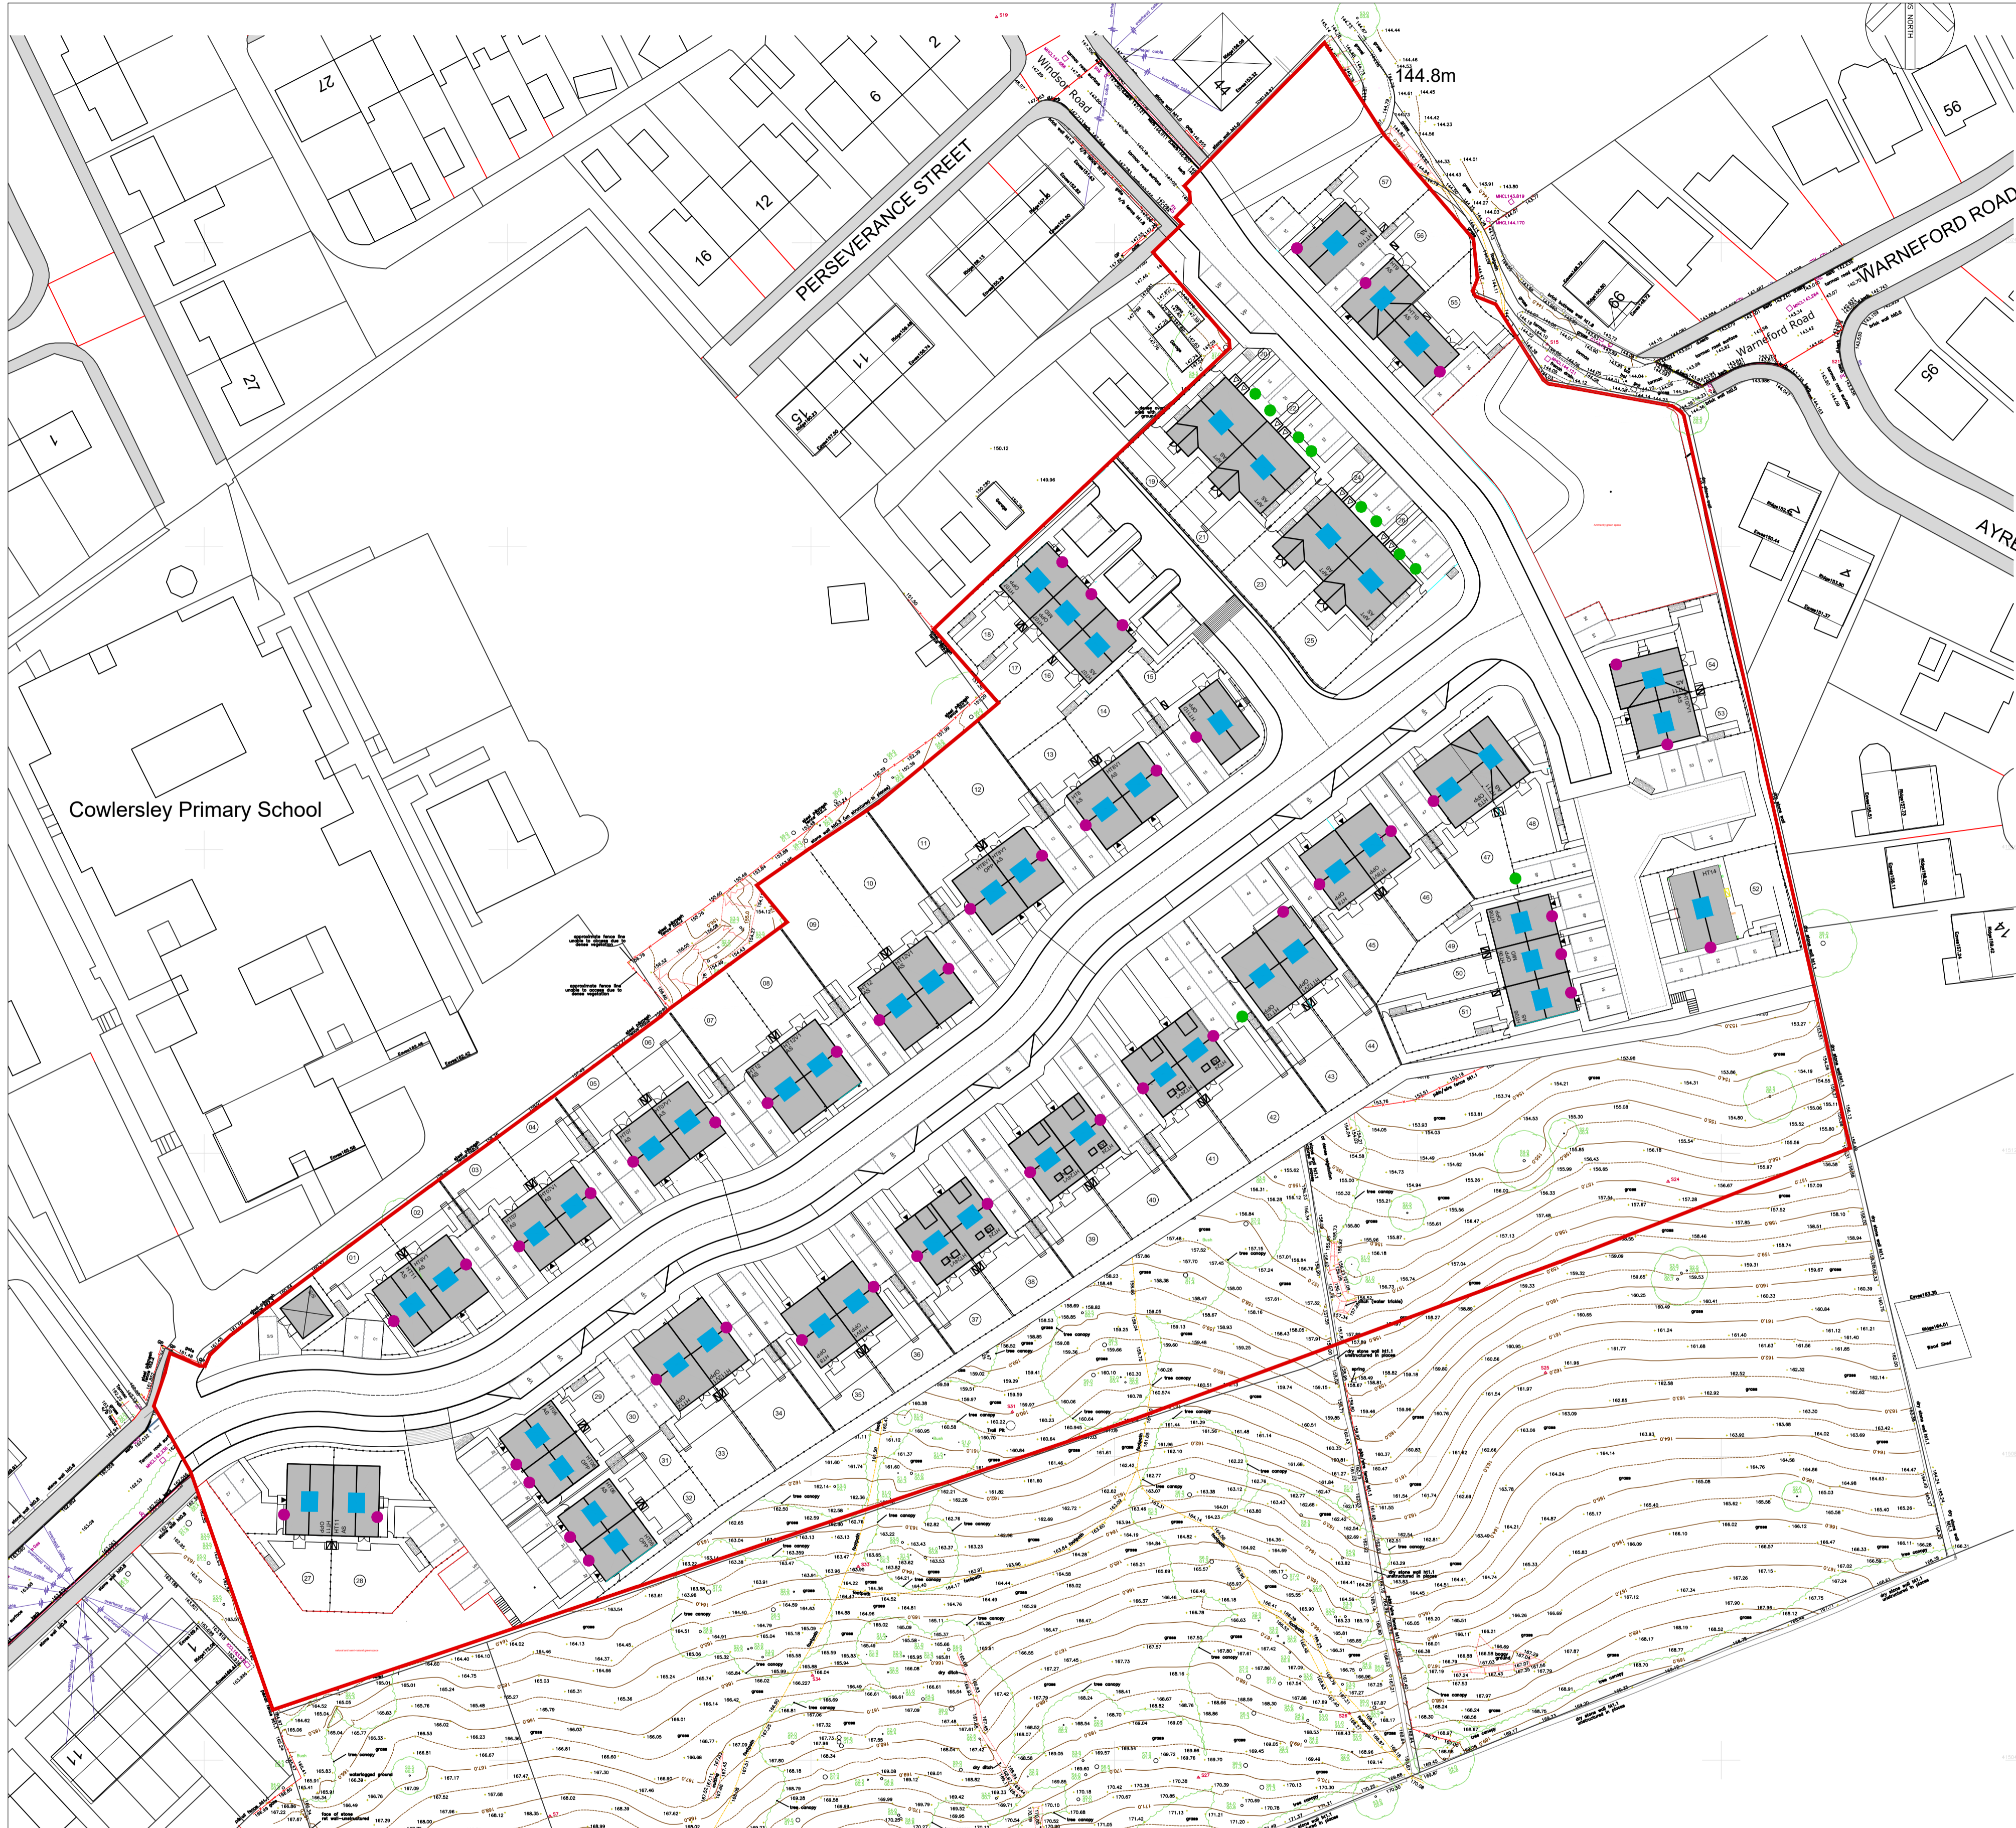


DO NOT SCALE
All dimensions to be checked on site and Architect to be notified of any discrepancies prior to commencement

DESIGNERS RISK ASSESSMENT

Construction (Design and Management) Regulations 2015

RESIDUAL RISKS

REF	DATE	DESCRIPTION
P1	03.10.24	Planning Issue GP
P2	02.12.24	Revised following layout updates. GP
P3	28.03.25	Updated due to the layout change to the raised tables
P4	09.07.25	Updated due to the layout change

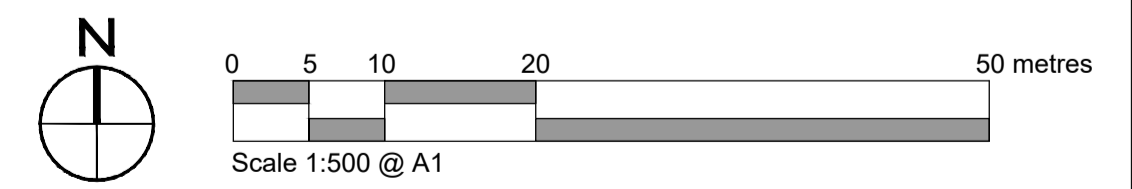

PROJECT / CLIENT Kirklees Cluster Sites Main Avenue, Cowlersley		PROJECT NO. N81-3084	
DRAWING TITLE Proposed PV and Electric Vehicle Charging		DRAWING STATUS Planning	
PROJECT LEADER GP		DRAWING NO. 107	
DRAWN BY GP		CHECKED BY IDP	
SCALE 1:500 @ A1		DATE 22.10.2024	
		P4	

© Partnership Northern, St. Jude's, Barker Street, Sheffield S11 6JF, Newcastle Upon Tyne, NE2 1AS T: 0191 2645442
E: info@idp-urban.com | W: idp-urban.com