


Key:


- Site Boundary
- 1 Storey
- 1.5 Storey
- 2 Storey
- 2.5 Storey

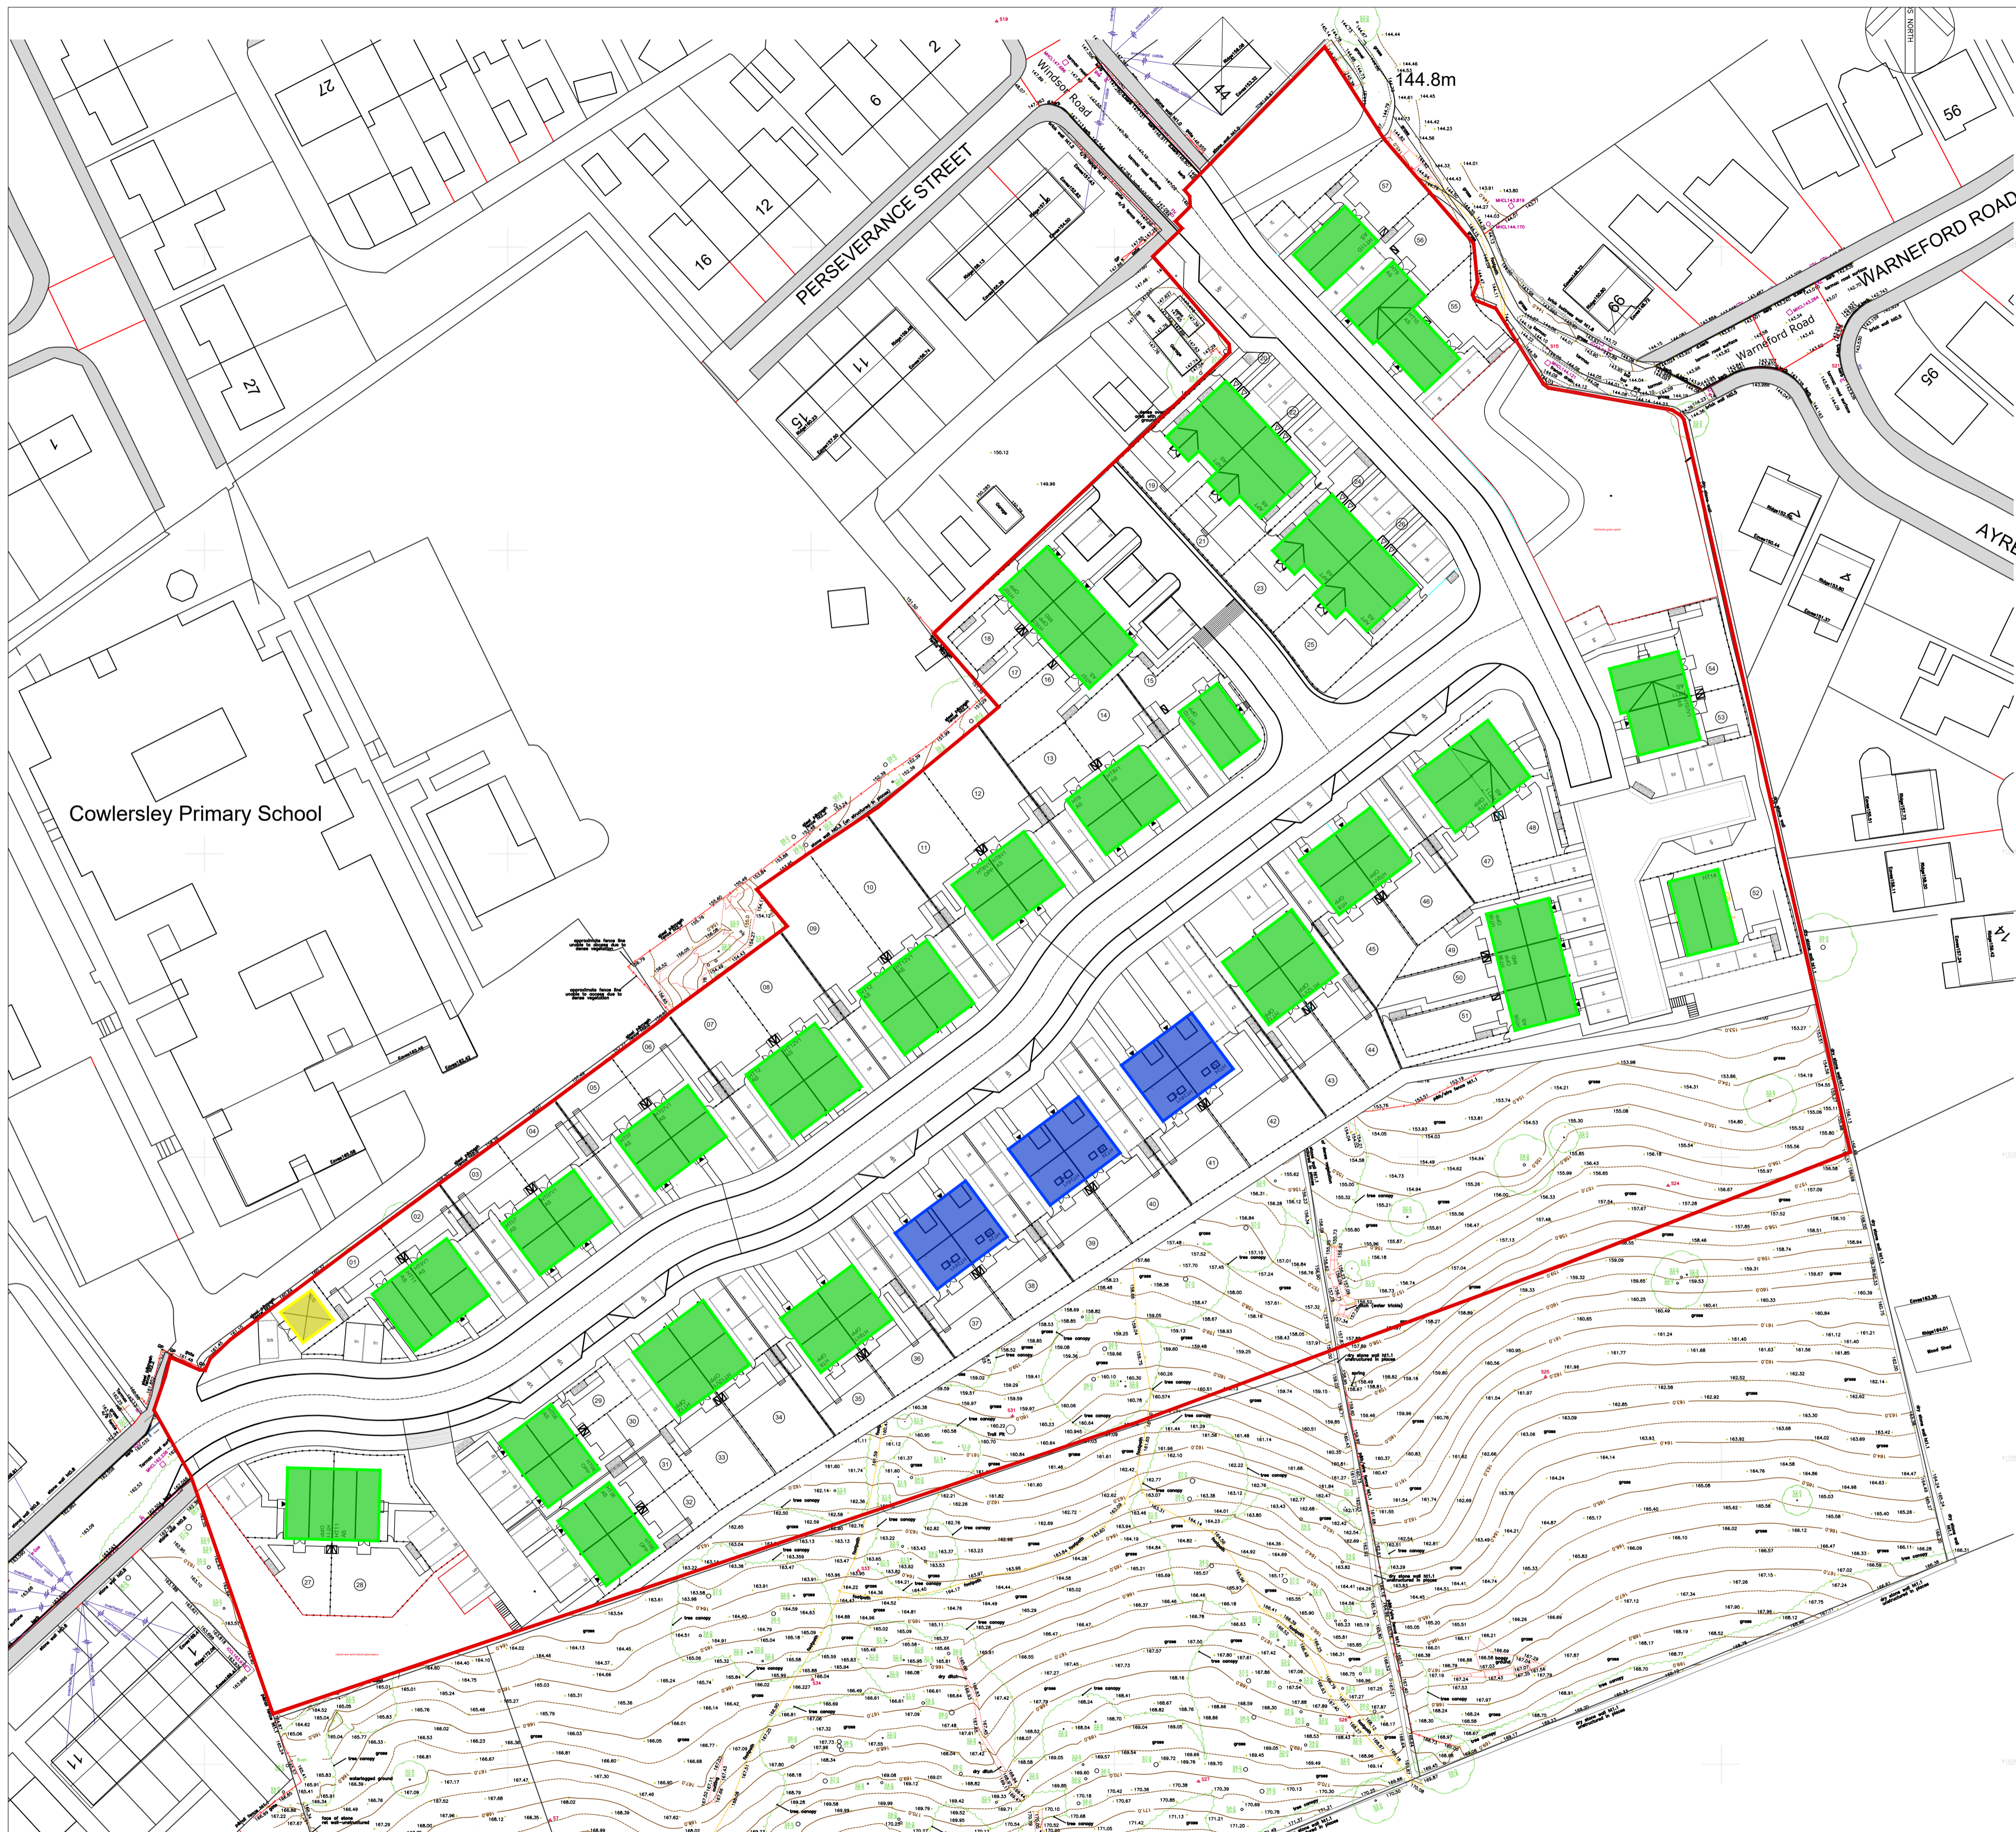

DO NOT SCALE  
All dimensions to be checked on site and Architect to be notified of any discrepancies prior to commencement

DESIGNERS RISK ASSESSMENT  
Construction (Design and Management) Regulations 2015

| REF | DATE     | DESCRIPTION   |
|-----|----------|---|
| P1  | 03.10.24 | Planning Issue GP                                     |
| P2  | 02.12.24 | Revised following layout updates. GP                  |
| P3  | 28.03.25 | Updated due to the layout change to the raised tables |
| P4  | 09.07.25 | Updated due to the layout change                      |

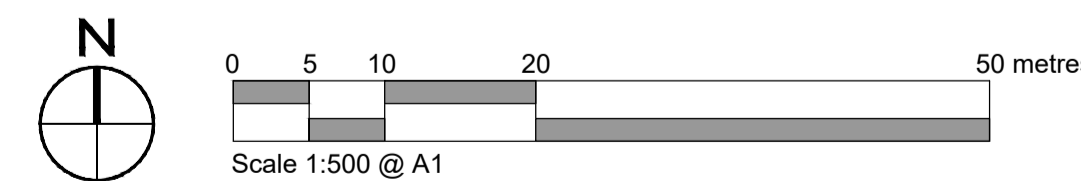

|   |  |                                   |  |
|---|--|-----------------------------------|--|
| PROJECT / CLIENT<br>Kirklees Cluster Sites<br>Main Avenue, Cowlersley |  | PROJECT NO.<br><b>N81-3084</b>    |  |
| DRAWING TITLE<br>Proposed Storey Height Plan                          |  | DRAWING STATUS<br><b>Planning</b> |  |
| PROJECT LEADER<br>GP  |  | DRAWING NO.<br><b>106</b>         |  |
| DRAWN BY<br>GP  |  | DRAWING REVISION<br><b>P4</b>     |  |
| CHECKED BY<br>IDP   |  | DATE<br>22.10.2024                |  |
| SCALE<br>1:500 @ A1   |  | COPYRIGHT: IDP                    |  |

©Partnership Northern, St. Jude's, Barker Street, Sheffield, Newcastle Upon Tyne, NE2 1AS T: 0191 266442  
E: info@idp-urban.com | www.idp-urban.com