



Key:

- Site Boundary
- 1 Storey
- 1.5 Storey
- 2 Storey
- 2.5 Storey

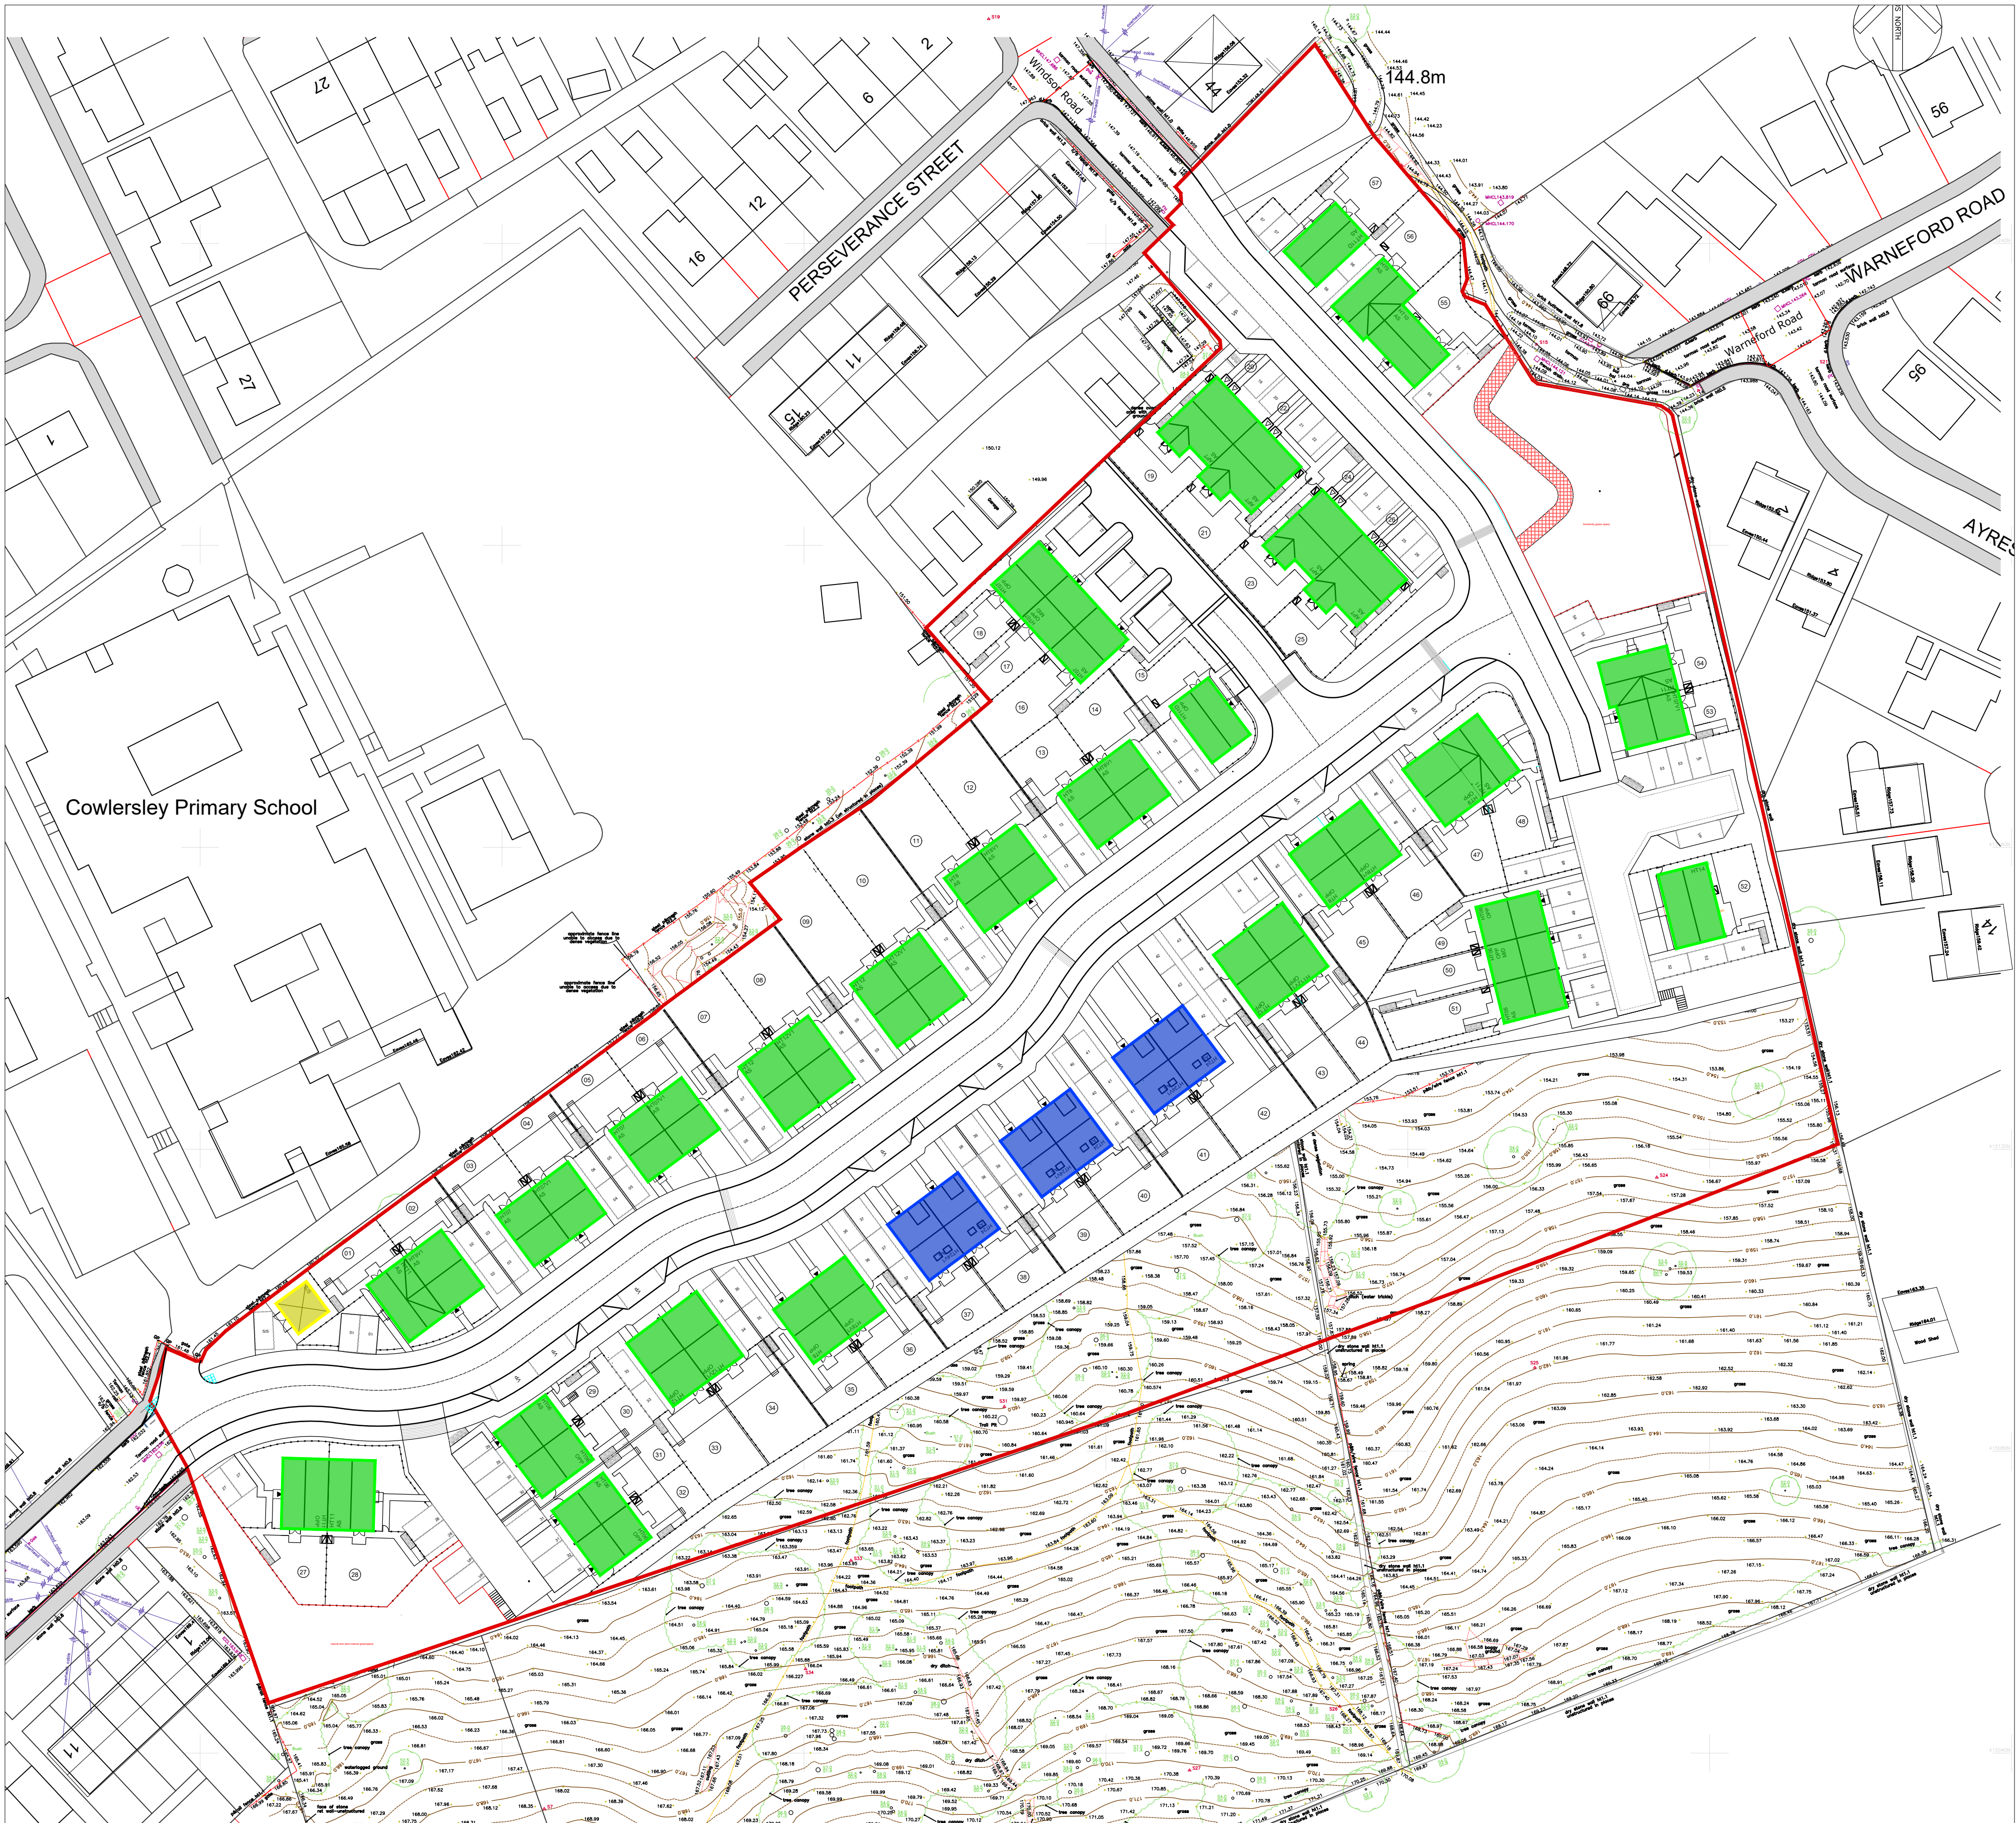

DO NOT SCALE		
All dimensions to be checked on site and Architect to be notified of any discrepancies prior to commencement		
DESIGNERS RISK ASSESSMENT		
Construction (Design and Management) Regulations 2015		
RESIDUAL RISKS		
REF	DATE	DESCRIPTION
P1	03.10.24	Planning Issue GP
P2	02.12.24	Revised following layout updates, GP
P3	28.03.25	Updated due to the layout change to the raised tables
P4	09.07.25	Updated due to the layout change
P5	15.09.25	Updated due to the layout change

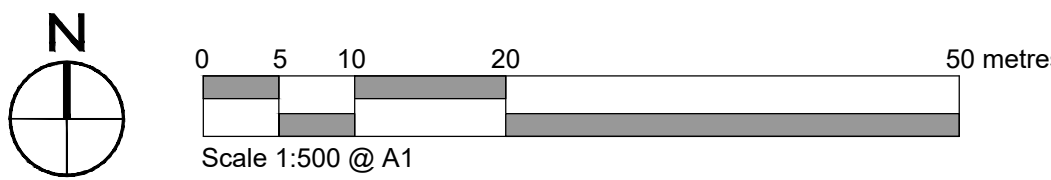

PROJECT / CLIENT Kirklees Cluster Sites Main Avenue, Cowlersley		PROJECT NO. N81-3084	
DRAWING TITLE Proposed Storey Height Plan		DRAWING STATUS Planning	
PROJECT LEADER GP		DRAWING NO. 106	
CHECKED BY IDP		DRAWING REVISION P5	
SCALE 1:500 @ A1		DATE 22.10.2024	



Architecture
Masterplanning
Urban Design

©Partnership Northern, St. Julia's, Barker Street, Sheffield S1 1JN. Newcastle Upon Tyne, NE2 1AS. T: 0191 264442
E: info@idp-urban.com | W: idp-urban.com