


Key:

- Site Boundary
- Management Land
- Adopted Land
- Private Land

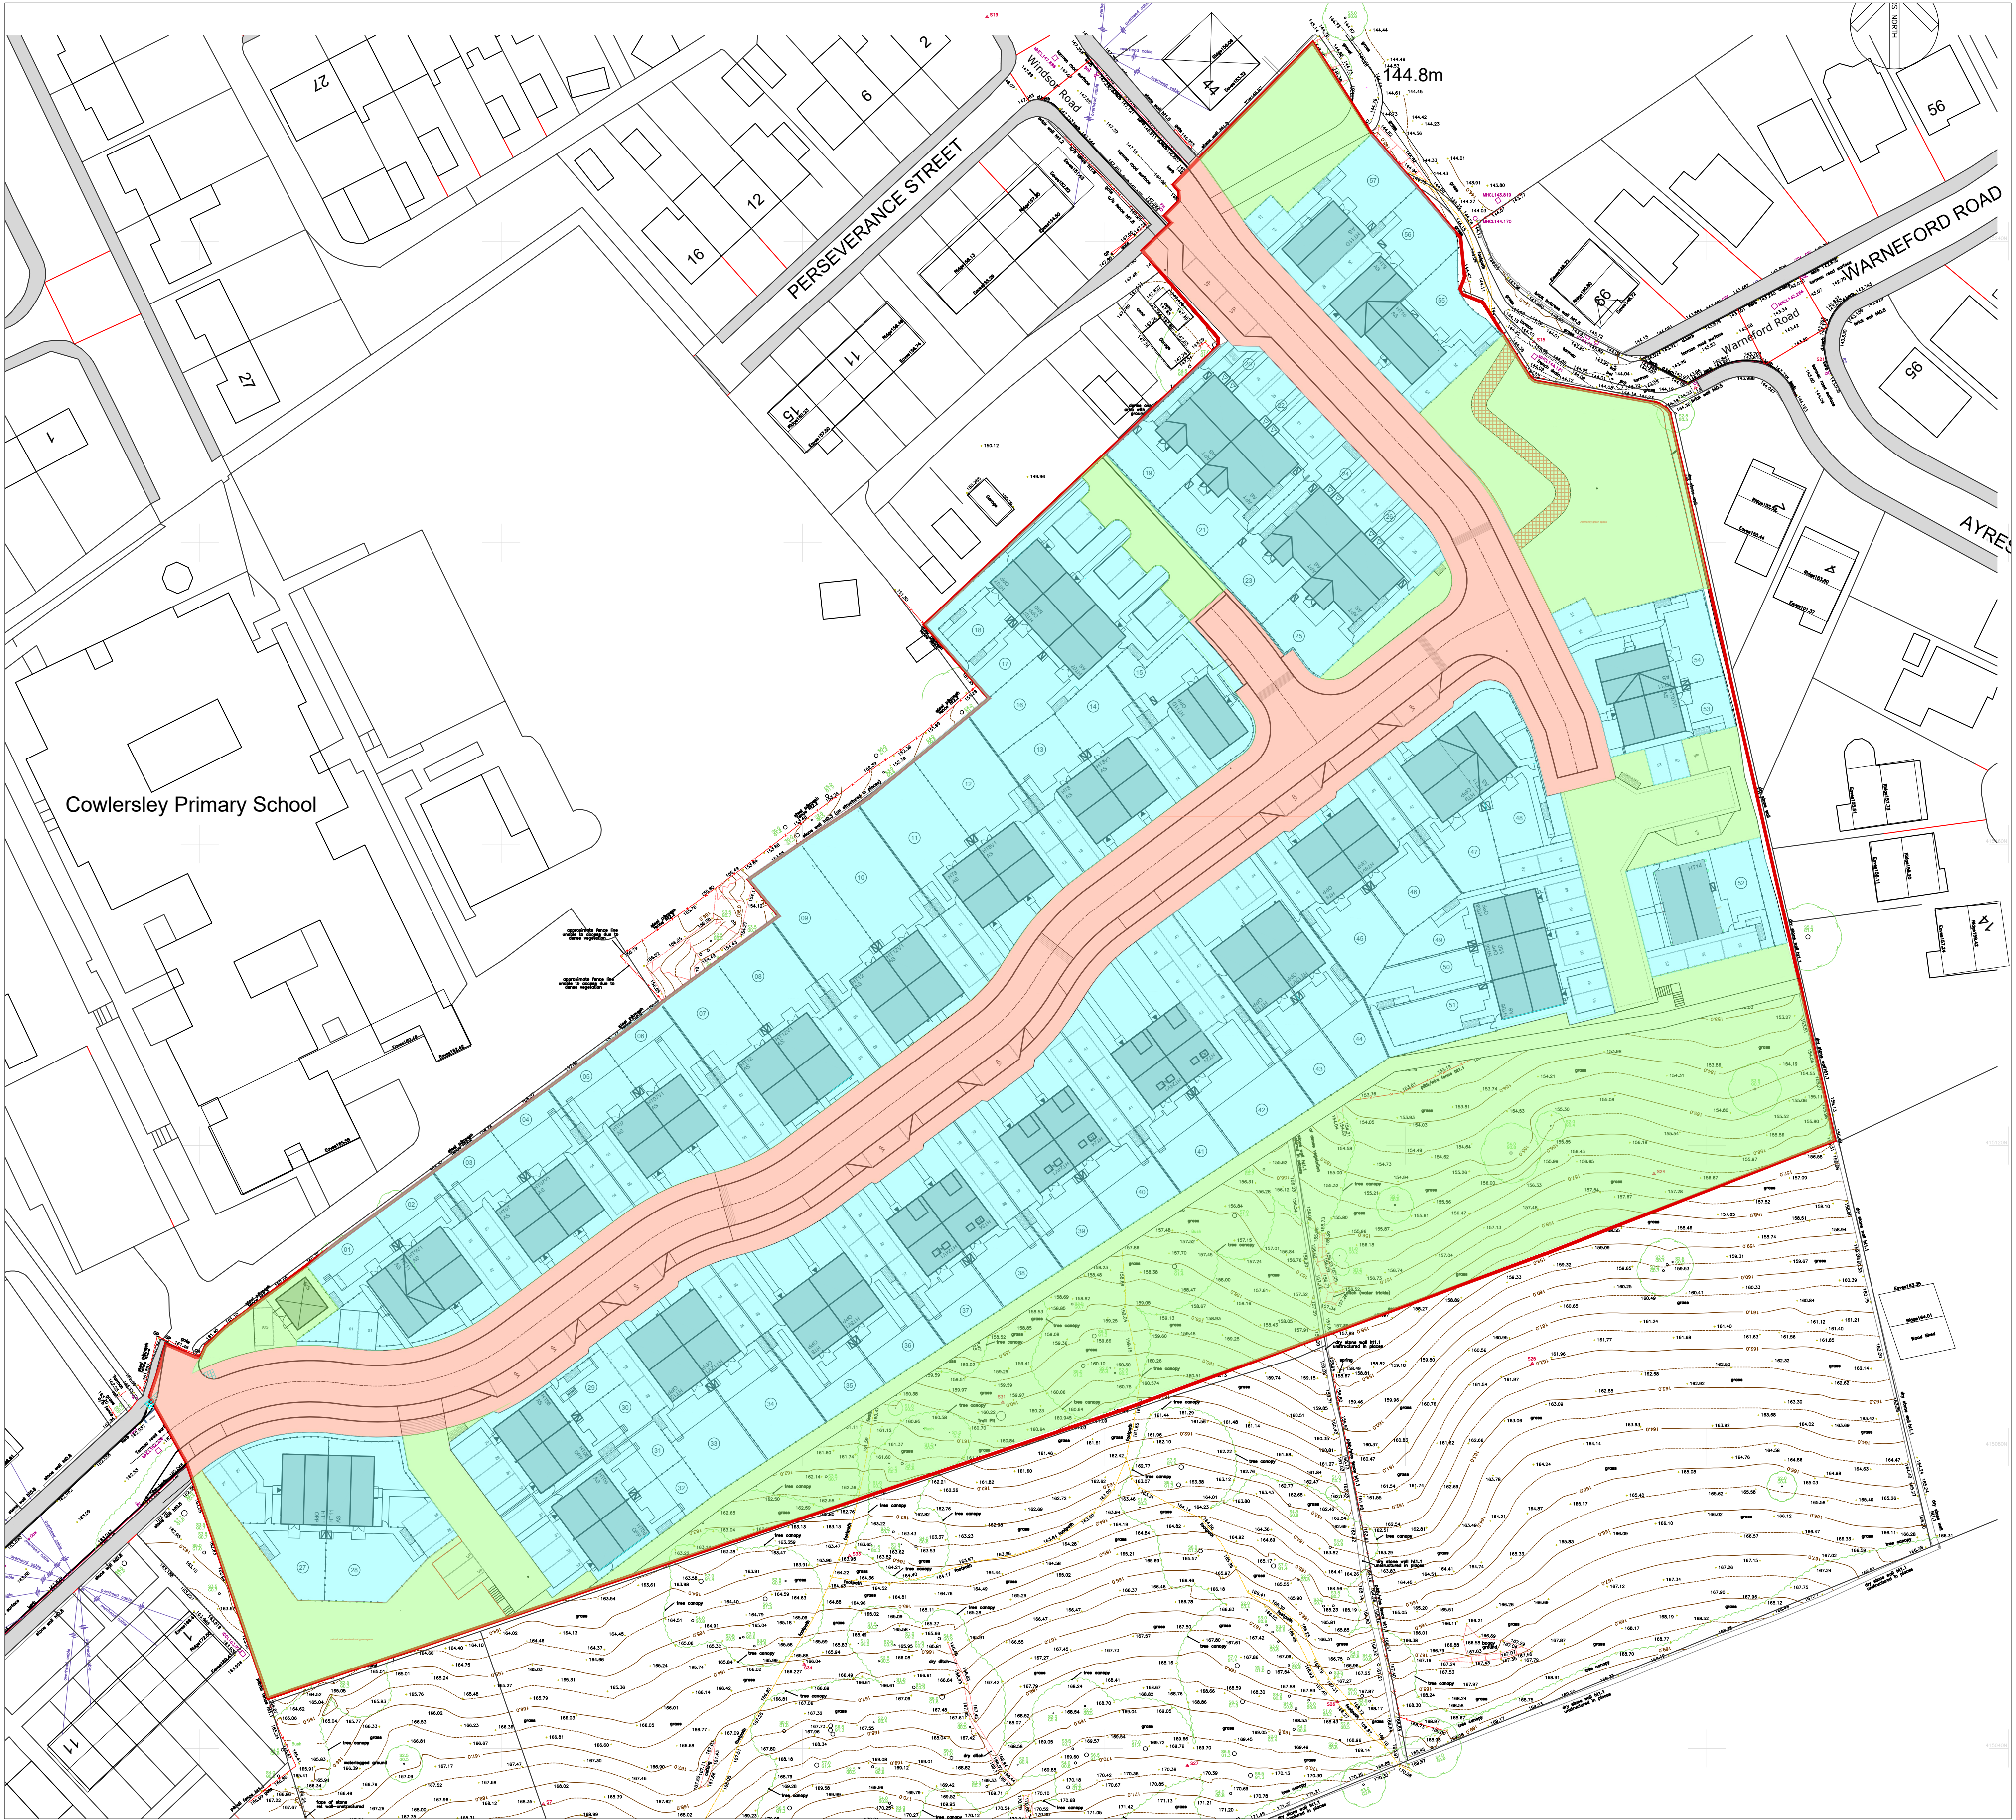


DO NOT SCALE
All dimensions to be checked on site and Architect to be notified of any discrepancies prior to commencement

DESIGNERS RISK ASSESSMENT
Construction (Design and Management) Regulations 2015

RESIDUAL RISKS

REF	DATE	DESCRIPTION
P1	03.10.24	Planning Issue GP
P2	28.03.25	Updated due to the layout change to the raised tables
P3	09.07.25	Updated due to the layout change
P4	15.09.25	Updated due to the layout change

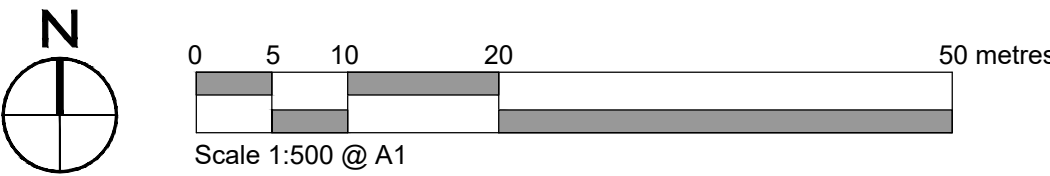

PROJECT / CLIENT Kirklees Cluster Sites Main Avenue, Cowlersley		PROJECT NO. N81-3084	
DRAWING TITLE Proposed Management of Land		DRAWING STATUS Planning	
PROJECT LEADER GP		DRAWING NO. 109	
CHECKED BY IDP		DRAWING REVISION P4	
SCALE 1:500 @ A1		DATE 22.10.2024	



Architecture
Masterplanning
Urban Design

©Partnership Northern, St Julia's, Barker Street, Sheffield S1 2JN. Newcastle Upon Tyne NE2 1AS T 0191 264442
E info@idp-urban.com I www.idp-urban.com