


- Key:
- Site Boundary
 - EV Charge Point (On Plot)
 - EV Charge Point (Post Mounted)
 - Indicative PV location - The orientation and number of PV panels will be subject to plot specific SAP calculations for building regulations compliance

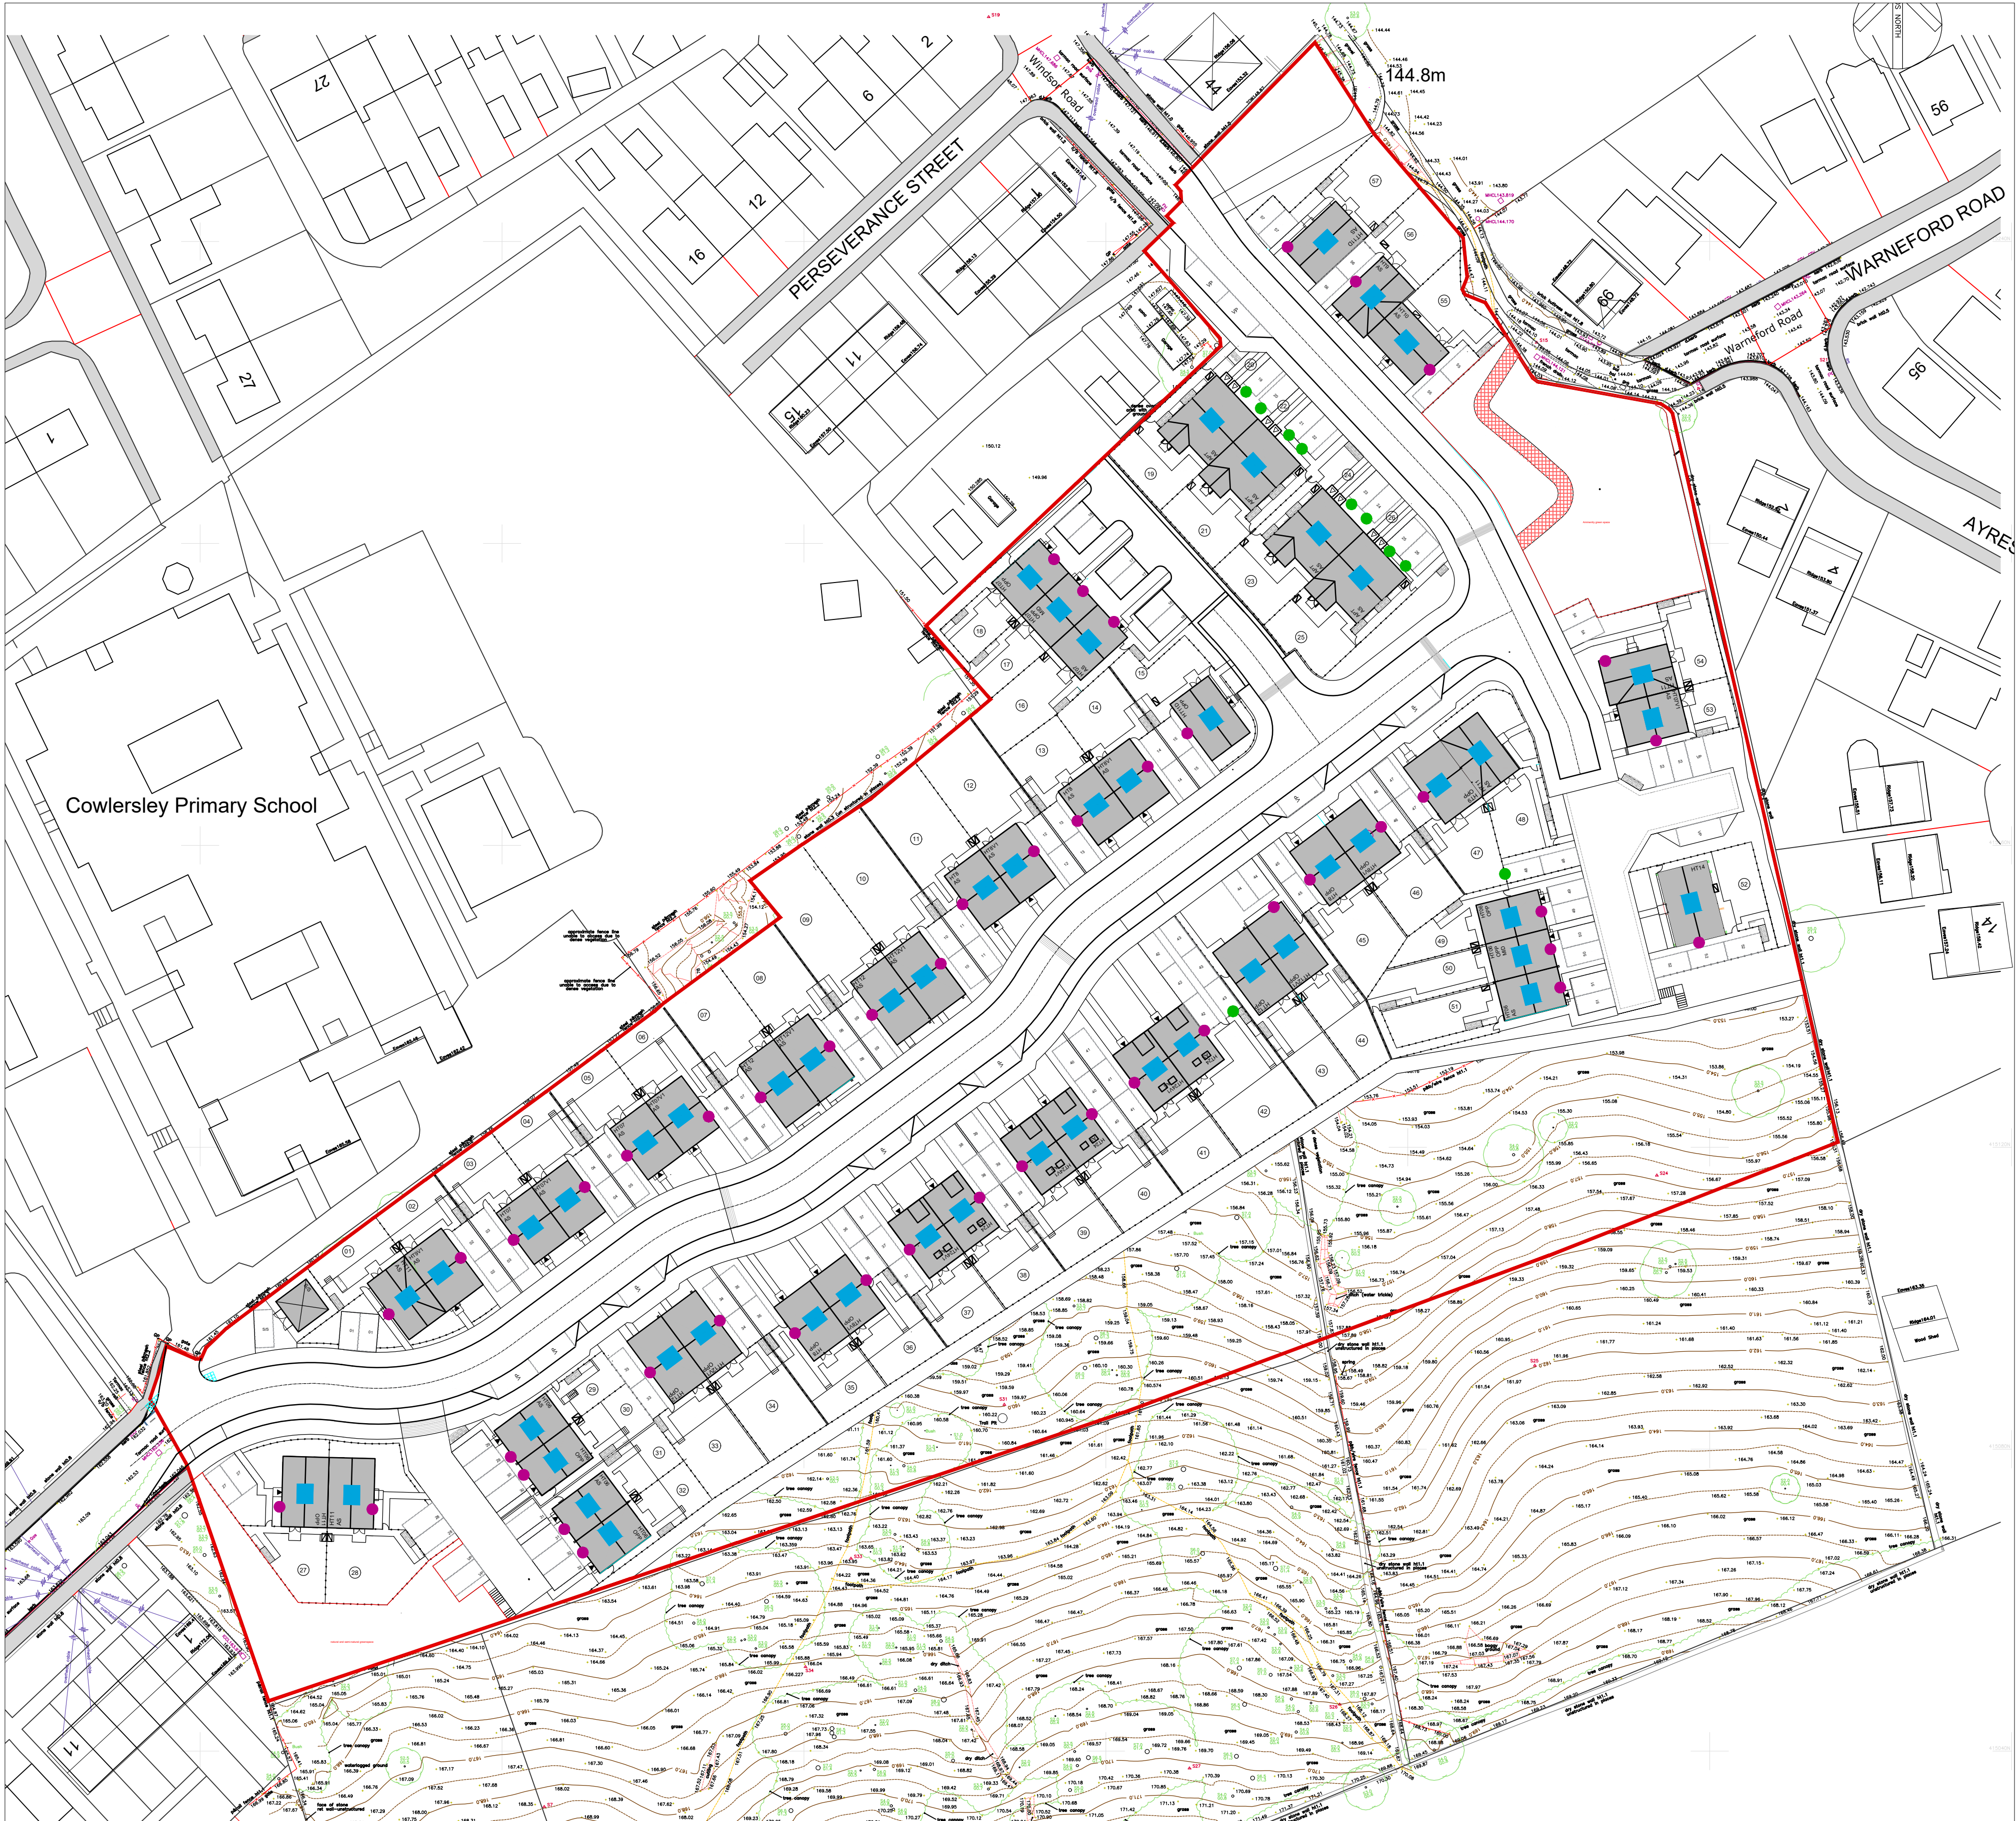


DO NOT SCALE
All dimensions to be checked on site and Architect to be notified of any discrepancies prior to commencement

DESIGNERS RISK ASSESSMENT
Construction (Design and Management) Regulations 2015

RESIDUAL RISKS

REF	DATE	DESCRIPTION
P1	03.10.24	Planning Issue GP
P2	02.12.24	Revised following layout updates. GP
P3	28.03.25	Updated due to the layout change to the raised tables
P4	09.07.25	Updated due to the layout change
P5	15.09.25	Updated due to the layout change

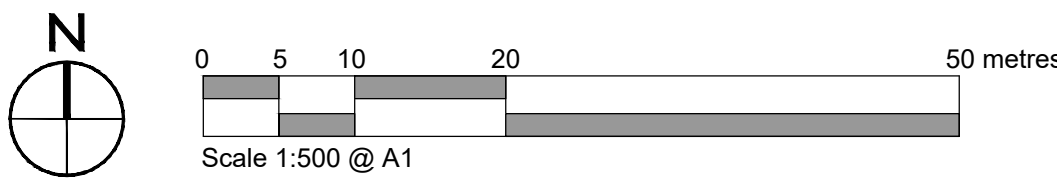

PROJECT / CLIENT		PROJECT NO.	
Kirklees Cluster Sites		N81-3084	
Main Avenue, Cowlersley		DRAWING STATUS	
DRAWING TITLE		Planning	
Proposed PV and Electric Vehicle Charging		DRAWING NO.	
107		REVISION	
PROJECT LEADER	DRAWN BY	CHECKED BY	DRAWING REVISION
GP	IDP		
SCALE	DATE	P5	
1:500 @ A1	22.10.2024		

