



Key:

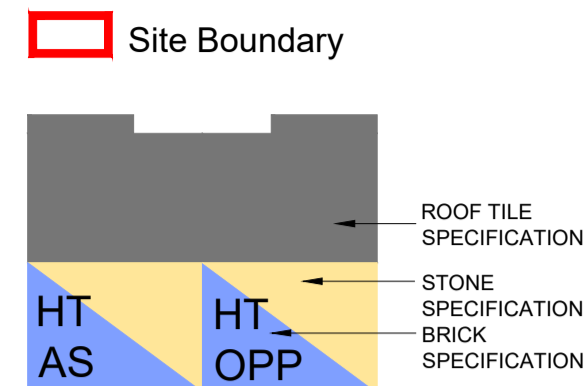


**MATERIAL KEY:**

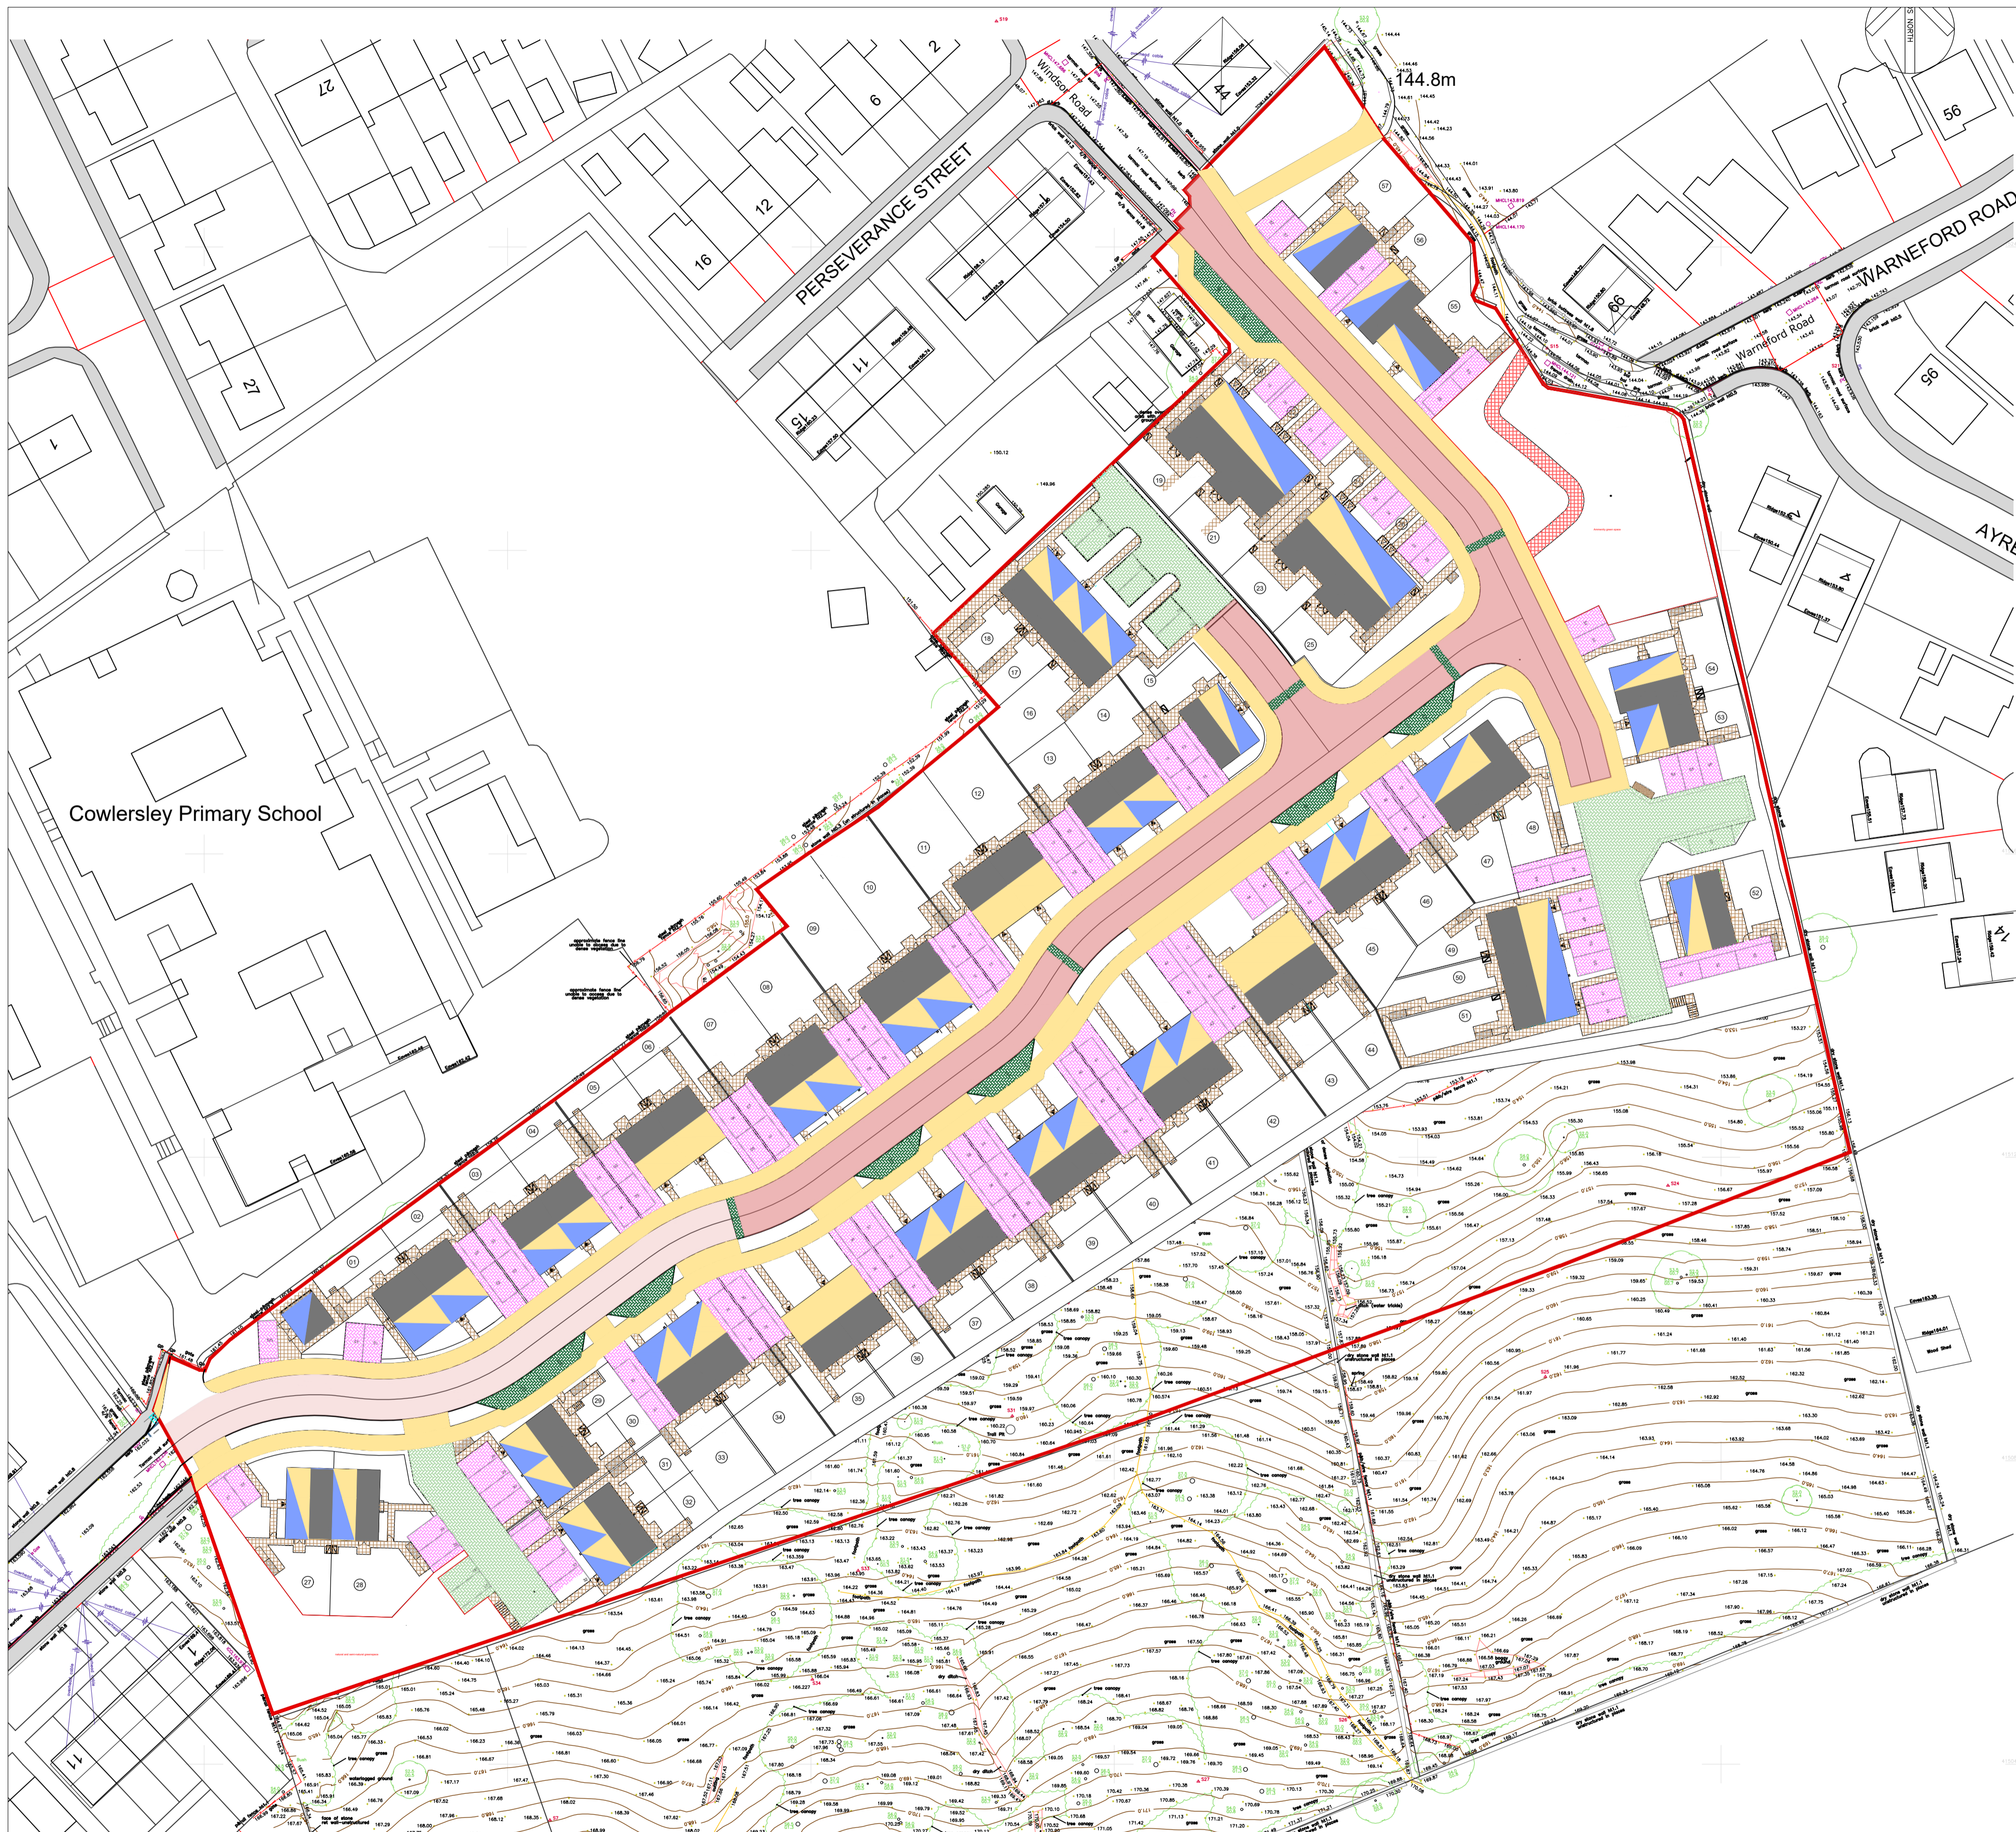

DO NOT SCALE  
All dimensions to be checked on site and Architect to be notified of any discrepancies prior to commencement

**DESIGNERS RISK ASSESSMENT**  
Construction (Design and Management) Regulations 2015  
**RESIDUAL RISKS**

REF	DATE	DESCRIPTION
P1	03.10.24	Planning Issue GP
P2	02.12.24	Revised following layout updates, GP
P3	28.03.25	Updated due to the layout change to the raised tables
P4	09.07.25	Updated due to the layout change
P5	15.09.25	Updated due to the layout change

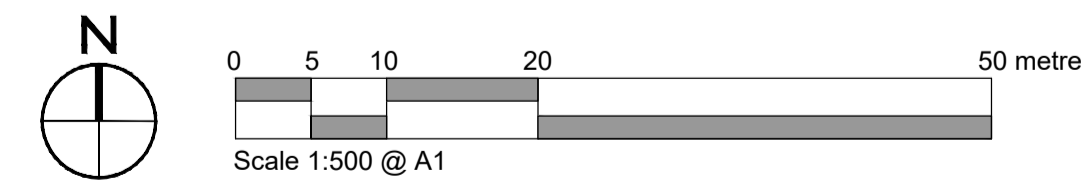

PROJECT / CLIENT Kirklees Cluster Sites Main Avenue, Cowlersley		PROJECT NO. <b>N81-3084</b>	
DRAWING TITLE Proposed Materials and External Finishes Plan		DRAWING STATUS <b>Planning</b>	
PROJECT LEADER GP		DRAWING NO. <b>104</b>	
DRAWN BY GP		DRAWING REVISION <b>P5</b>	
CHECKED BY IDP		DATE <b>22.10.2024</b>	
SCALE 1:500 @ A1		COPRIGHT © IDP	

idp Architecture Masterplanning Urban Design

© Partnership Northern, St. Jude's, Barker Street, Sheffield, Newcastle Upon Tyne, NE2 1AS T: 0191 2645442  
E: info@idparchitect.com | W: idparchitect.com