



1



2

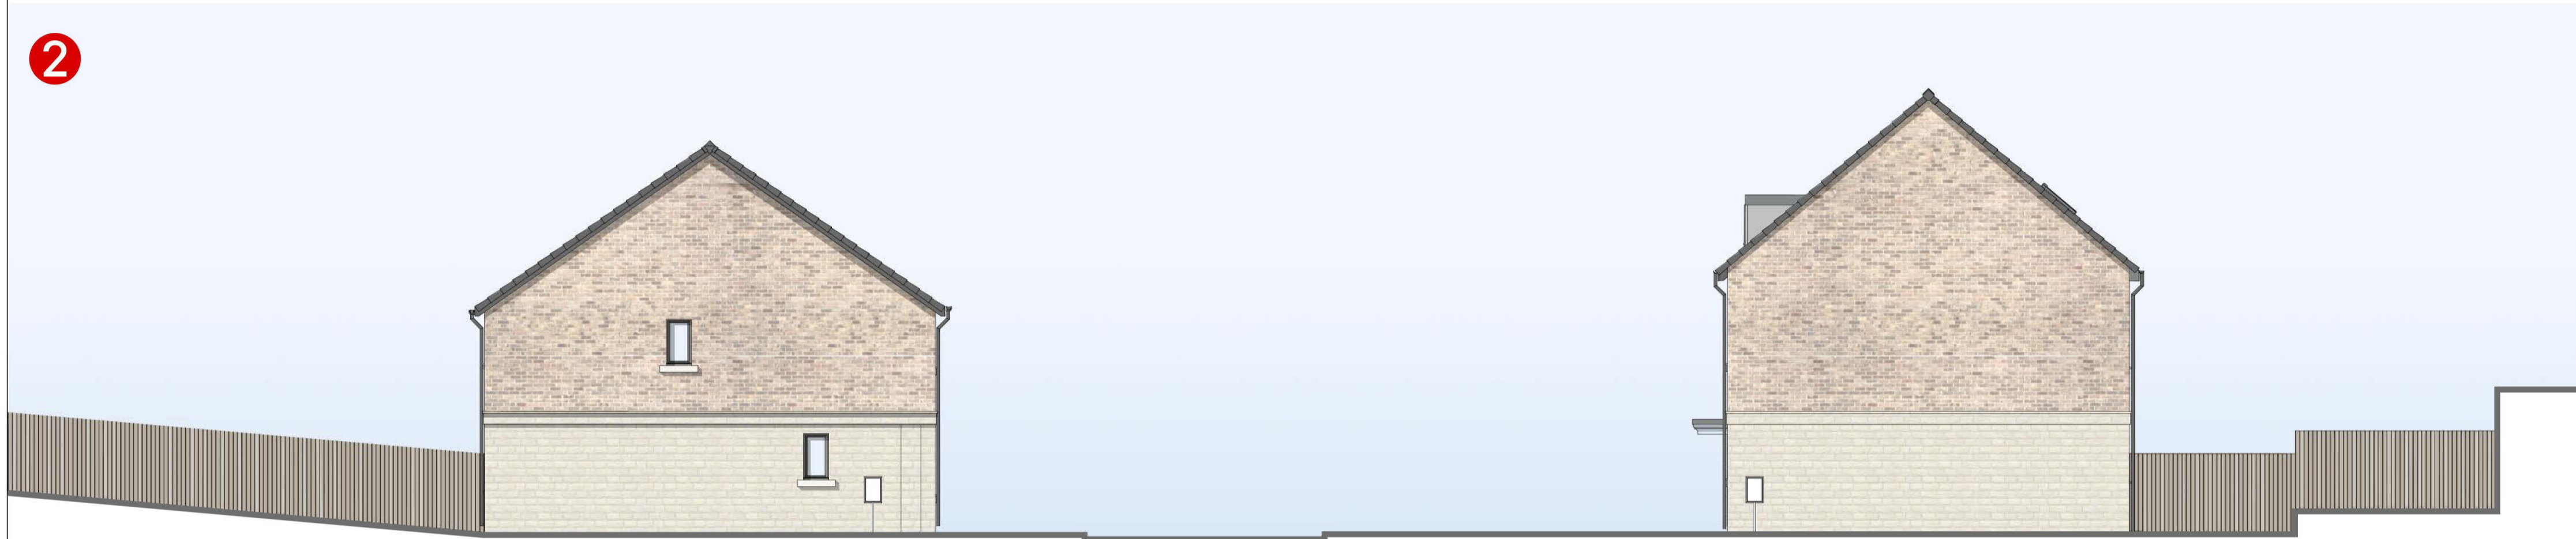



3

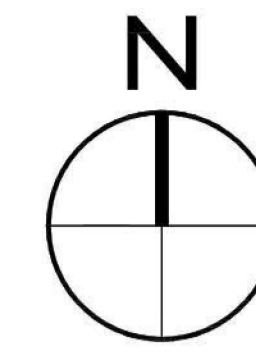

DO NOT SCALE
All dimensions to be checked on site and Architect to be notified of any discrepancies prior to commencement


DESIGNERS RISK ASSESSMENT
Construction (Design and Management) Regulations 2015
RESIDUAL RISKS

REF DATE DESCRIPTION

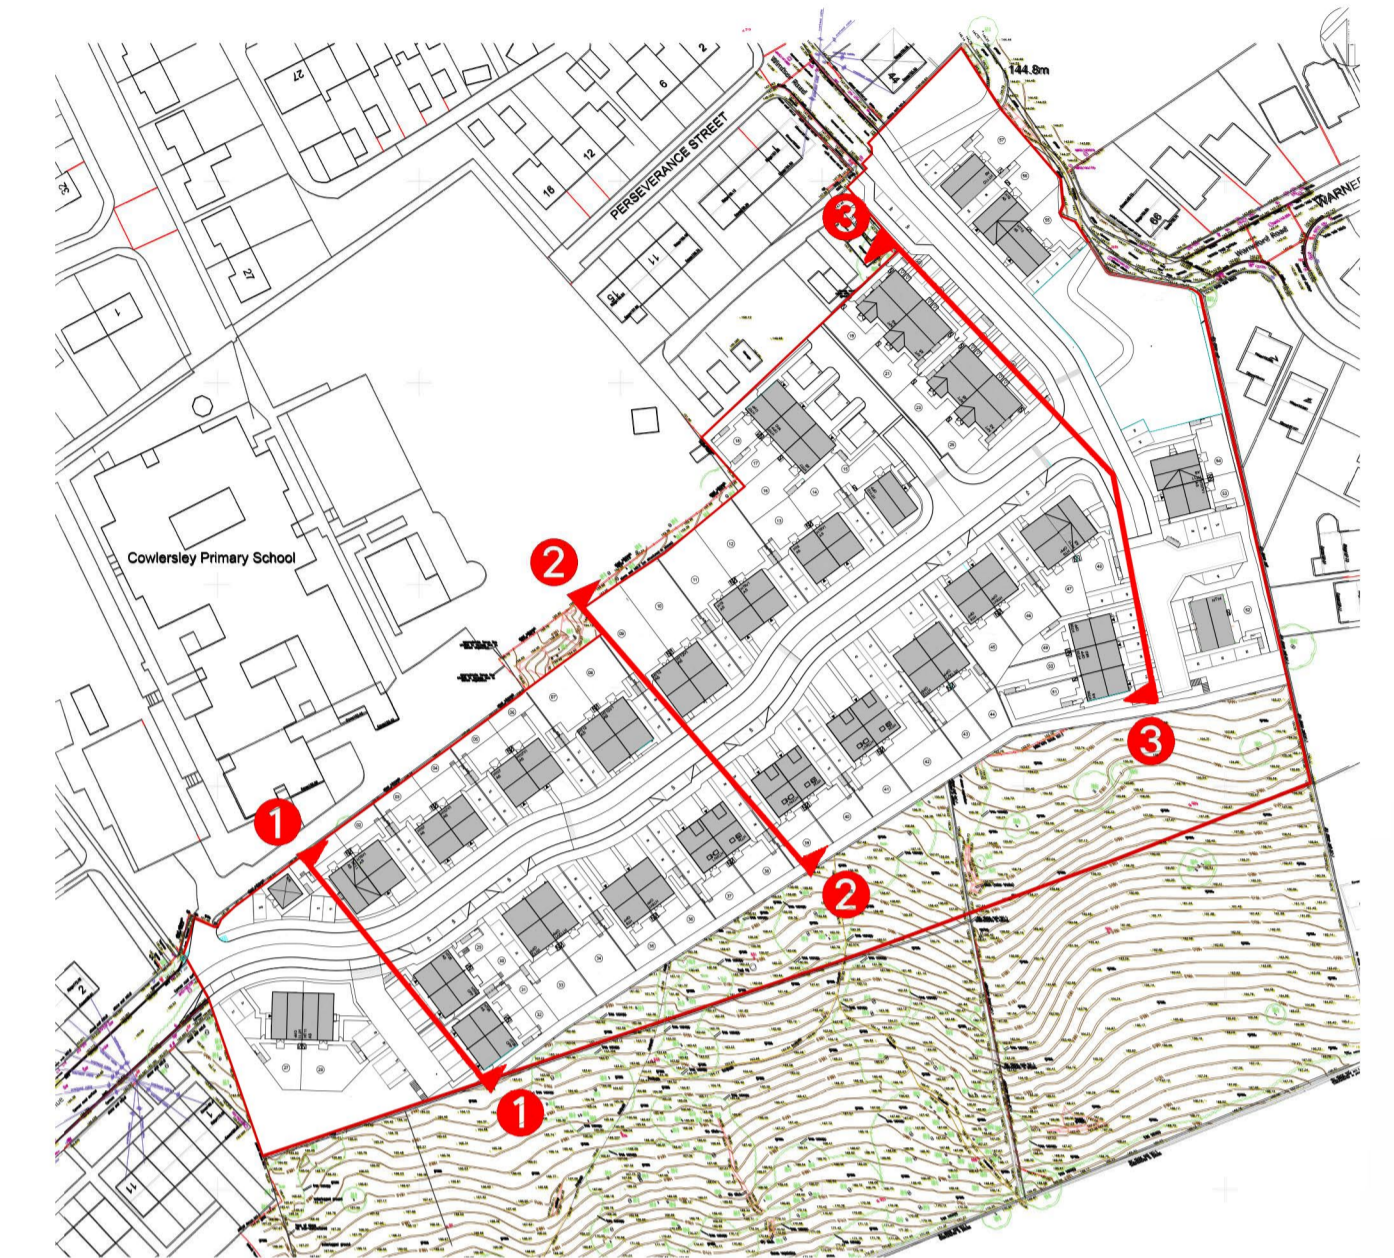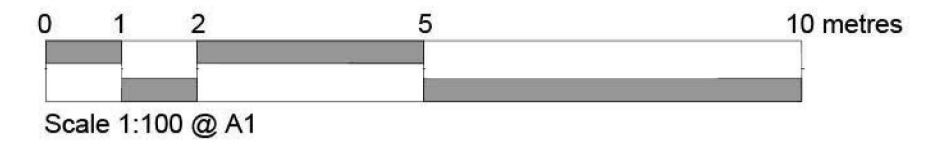

P4 09.2025 CW Layout Dates
P3 07.2025 CW Key layout updated
P2 03.2025 CW Updated due to the layout change to the raised tables

PROJECT / CLIENT Kirklees Cluster Sites Main Avenue, Cowersley		PROJECT NO. N81-3084	
DRAWING TITLE Proposed Site Sections		DRAWING STATUS PLANNING	
PROJECT LEADER GP		DRAWING NO. 110	
SCALE 1:100 @ A1		DRAWING REVISION P4	
DRAWN BY CR		CHECKED BY IDP	
DATE 13.10.2024		COPYRIGHT - IDP Partnership	



**Architecture
Masterplanning
Urban Design**

IDP Partnership Northern, St. Jude's, Barker Street, Sheffield, Newcastle Upon Tyne, NE2 1AD T: 0191 2044442
E: info@idppartnership.com | W: idppartnership.com