



Standard Notes

1. This drawing is to be read in conjunction with all relevant Architect's and Engineer's drawings and specification.
2. This drawing should not be scaled.

Location Plan

Notes and Keys

Date	Rev	Description	Drawn	Chkd
09.03.25	D	Site layout plan updated in line with final layout for Road Safety Audit	JT	JT
28.03.25	B	Site layout plan updated	JT	JT
13.03.25	A	Vehicle Specification updated	JT	JT



ADDRESS TPS Transport Consultants Ltd,
Stonebridge Court,
151-153 Wakefield Road,
Holbury, Wakefield,
WF8 5HQ


t: 01934 644638
e: info@tpsconsultants.co.uk
www.tpsconsultants.co.uk

Project
P2445,
Main Avenue,
Kirklees

Title
Swept Path Analysis

Status

INFORMATION			
Scale @ A1	Date Created	Drawn	Checked
SHOWN	10/09/24	ST	JT
TPS Project Number	Drawing Number		Revision
P2445	P2445 - T - 1002		D

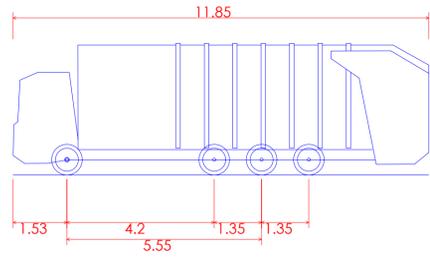

Kirklees Refuse Vehicle.
 Overall Length 11.850m
 Overall Width 2.500m
 Overall Body Height 3.749m
 Min Body Ground Clearance 0.302m
 Track Width 2.490m
 Lock to lock time 6.00s
 Wall to Wall Turning Radius 11.000m