

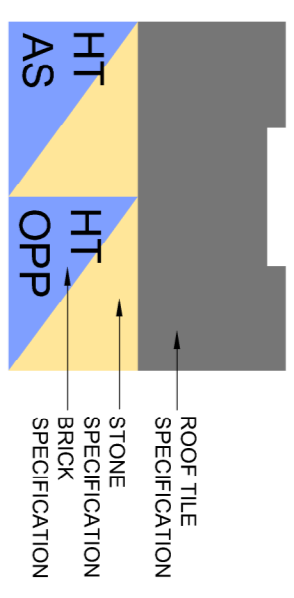


Key:
 Site Boundary

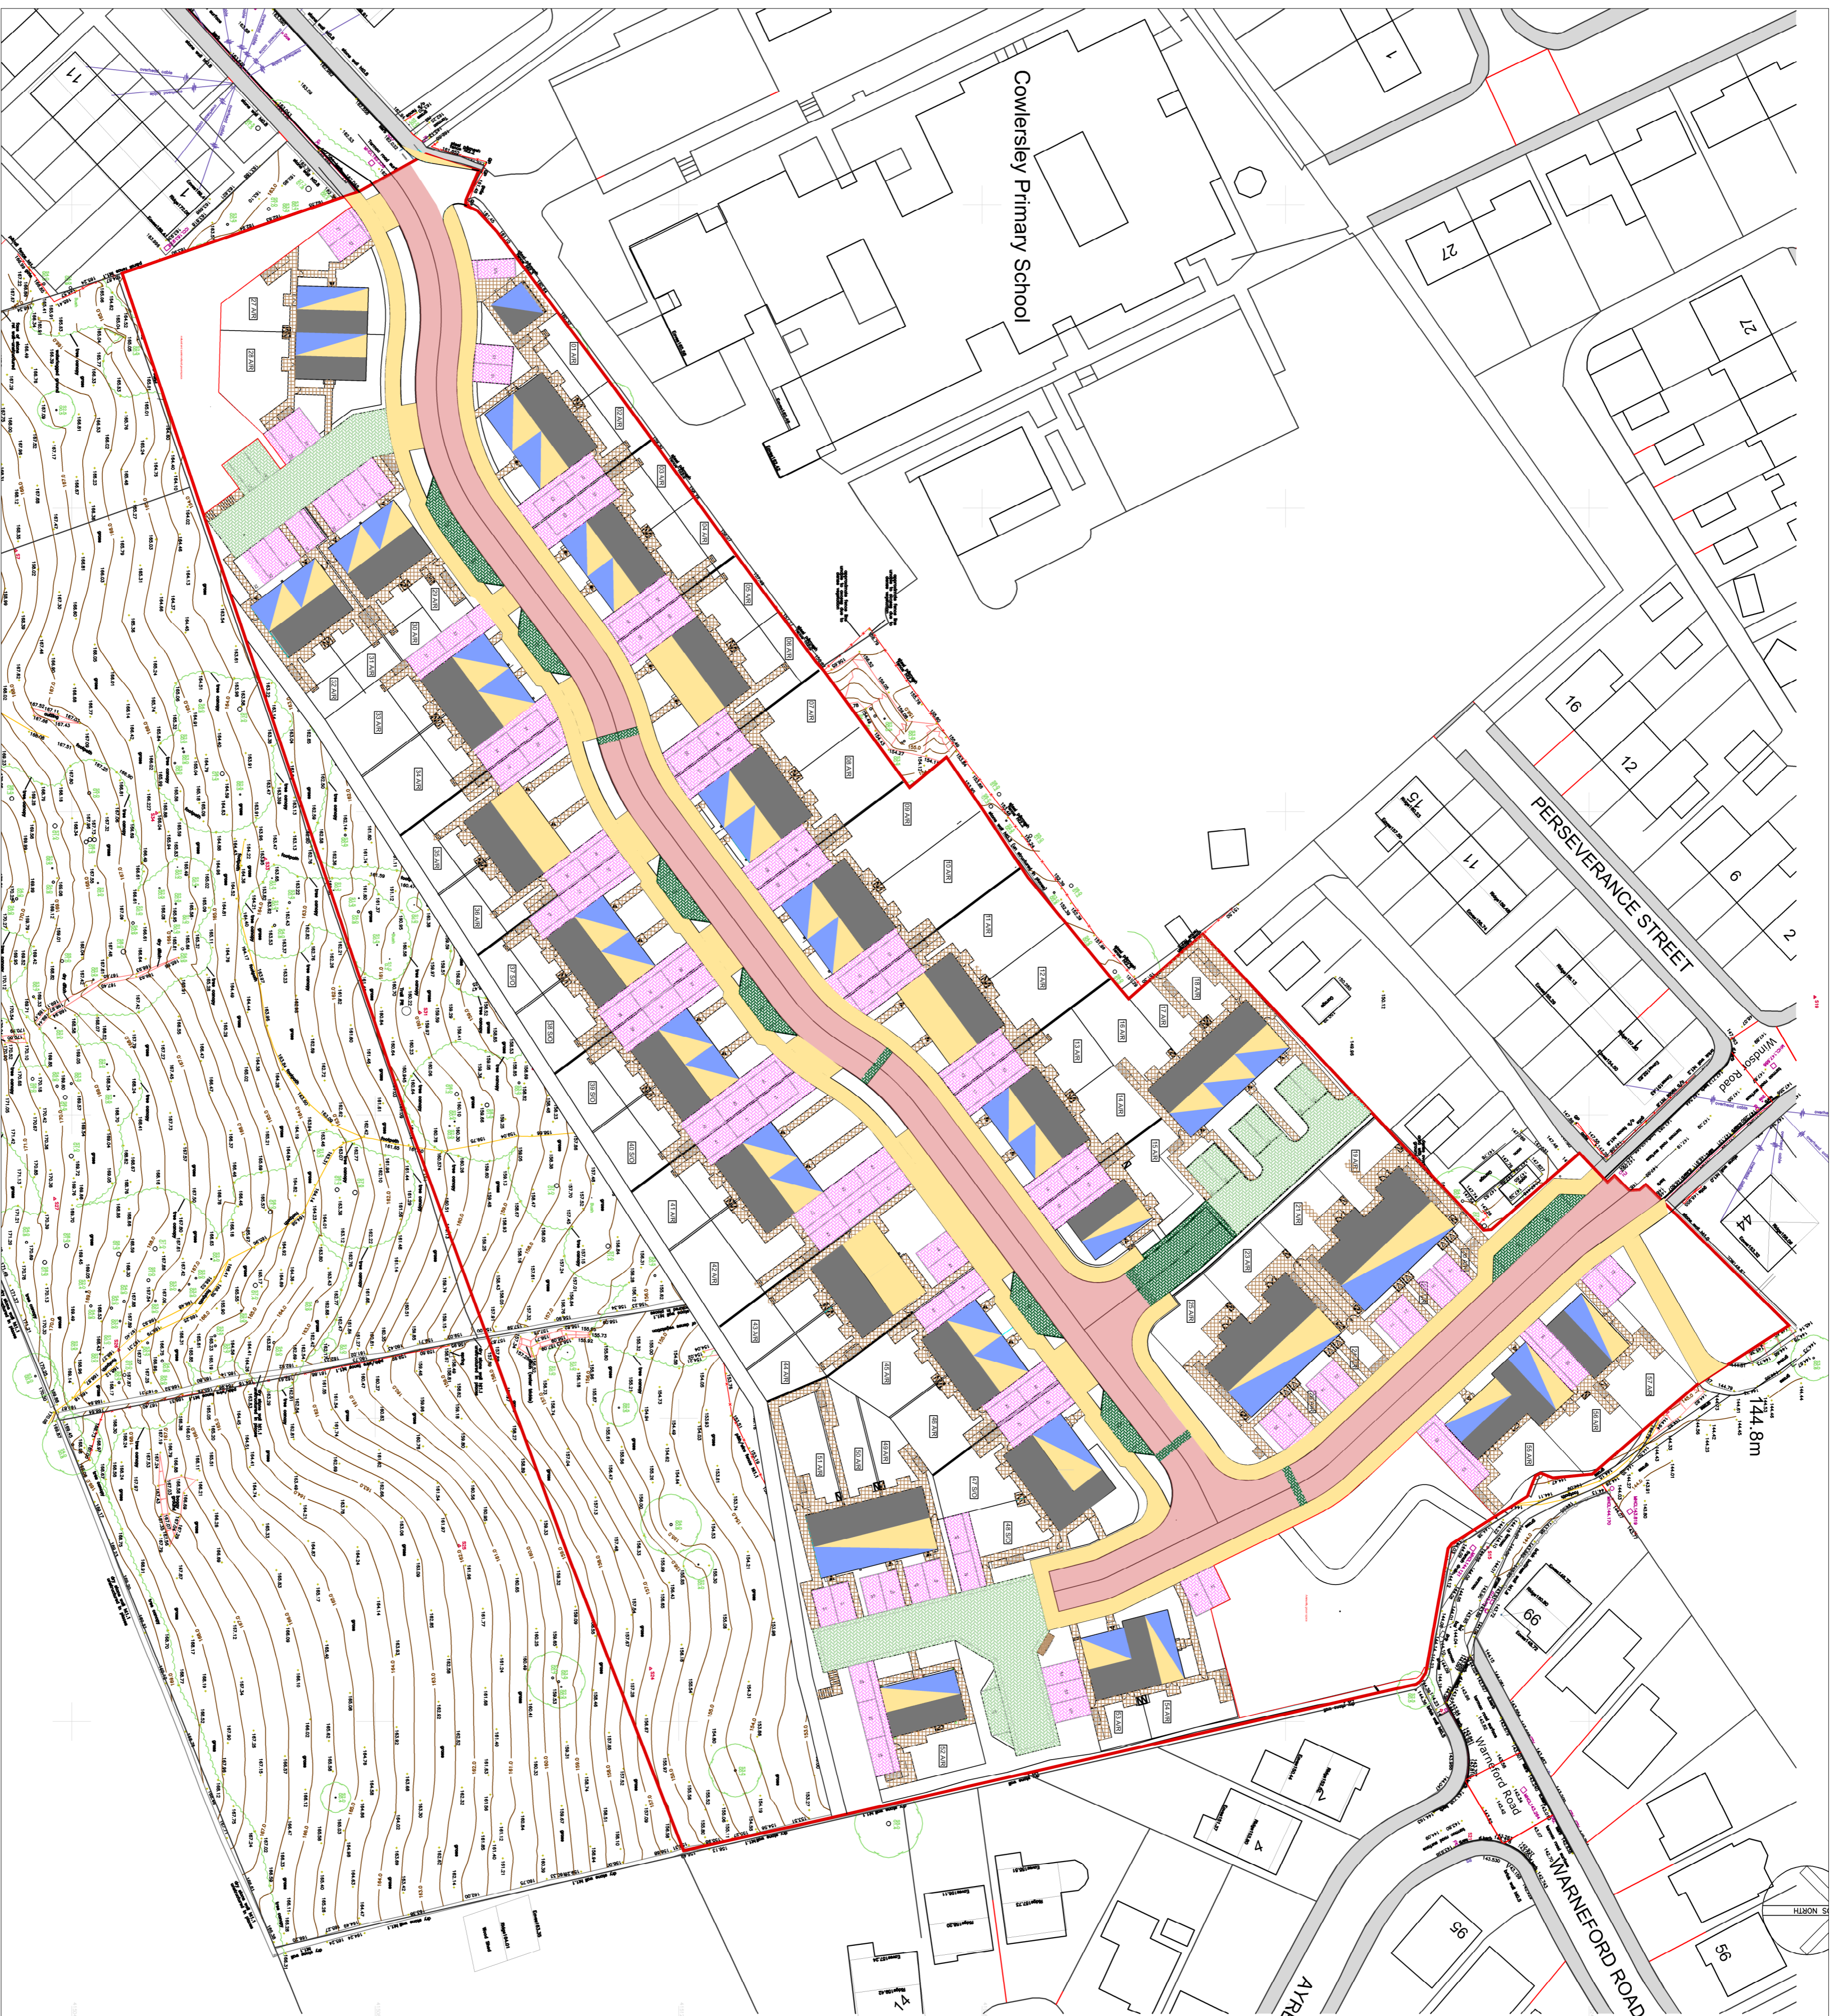


MATERIAL KEY:

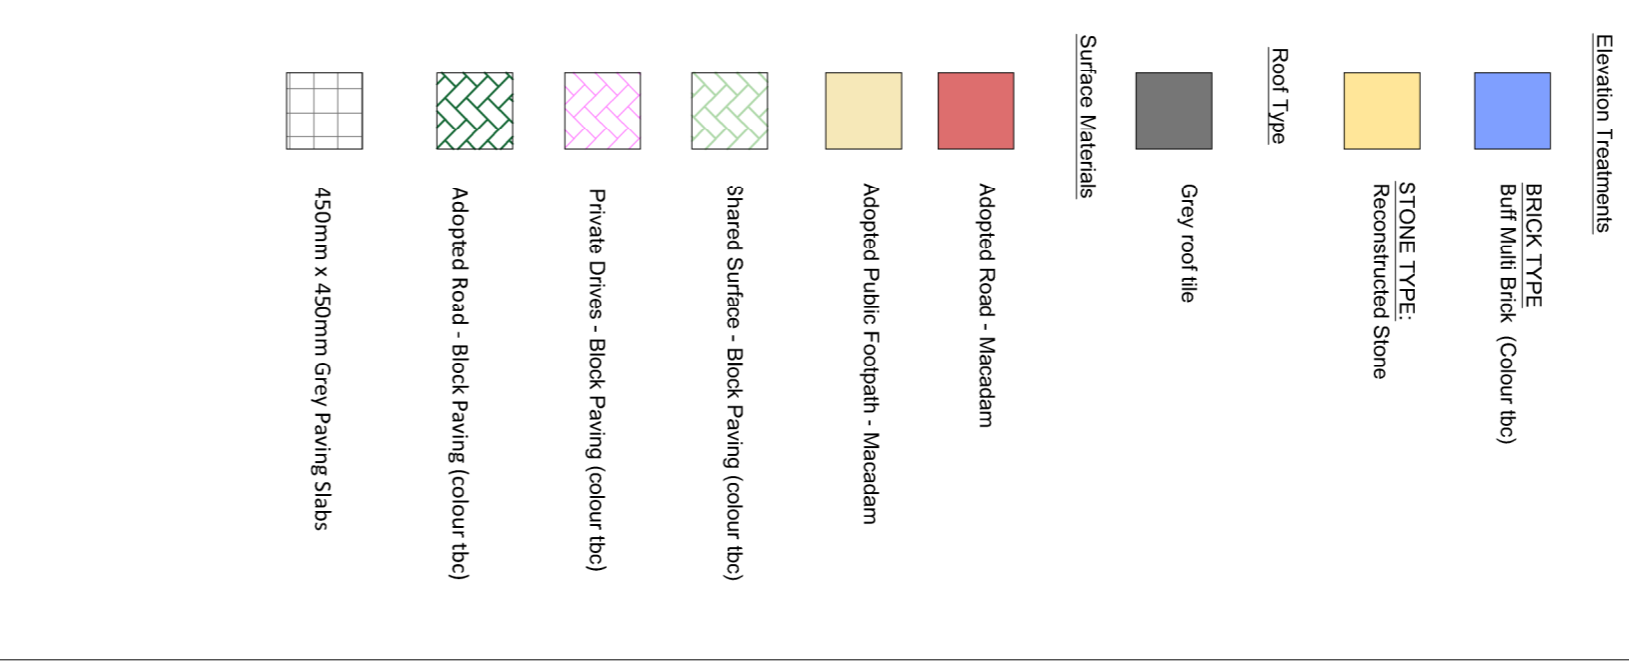

DO NOT SCALE
 All dimensions to be checked on site and Architekt to be notified of any discrepancies prior to commencement

DESIGNERS RISK ASSESSMENT
 Construction (Design and Management) Regulations 2005

REF	DATE	DESCRIPTION
P1	03.10.24	Planning Issue GP
P2	02.12.24	Revised planning layout updates. GP
P3	28.03.25	Updated due to the layout change to the raised tables
P4	09.07.25	Updated due to the layout change
P5	15.09.25	Updated due to the layout change
P6	23.09.25	Updated drawing to ensure coordination across drawing packages
P7	28.02.26	Health removed from public footpath connecting the site to Waineford Road

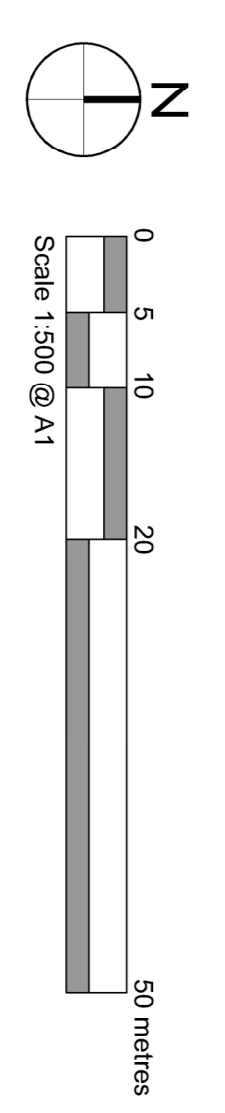

PROJECT / CLIENT Kirkless Cluster Sites Main Avenue Cowersley	PROJECT NO. N81-3084
ISSUANCE TITLE Proposed Materials and External Finishes Plan	DRAWING NO. 104
PROJECT LEADER GP	CHECKED BY IDP
DATE 22/10/2024	ISSUANCE P7

SCALE 1:500 @ A1

idp Architecture Masterplanning Urban Design