


RUFFORD ROAD

GREENWAY

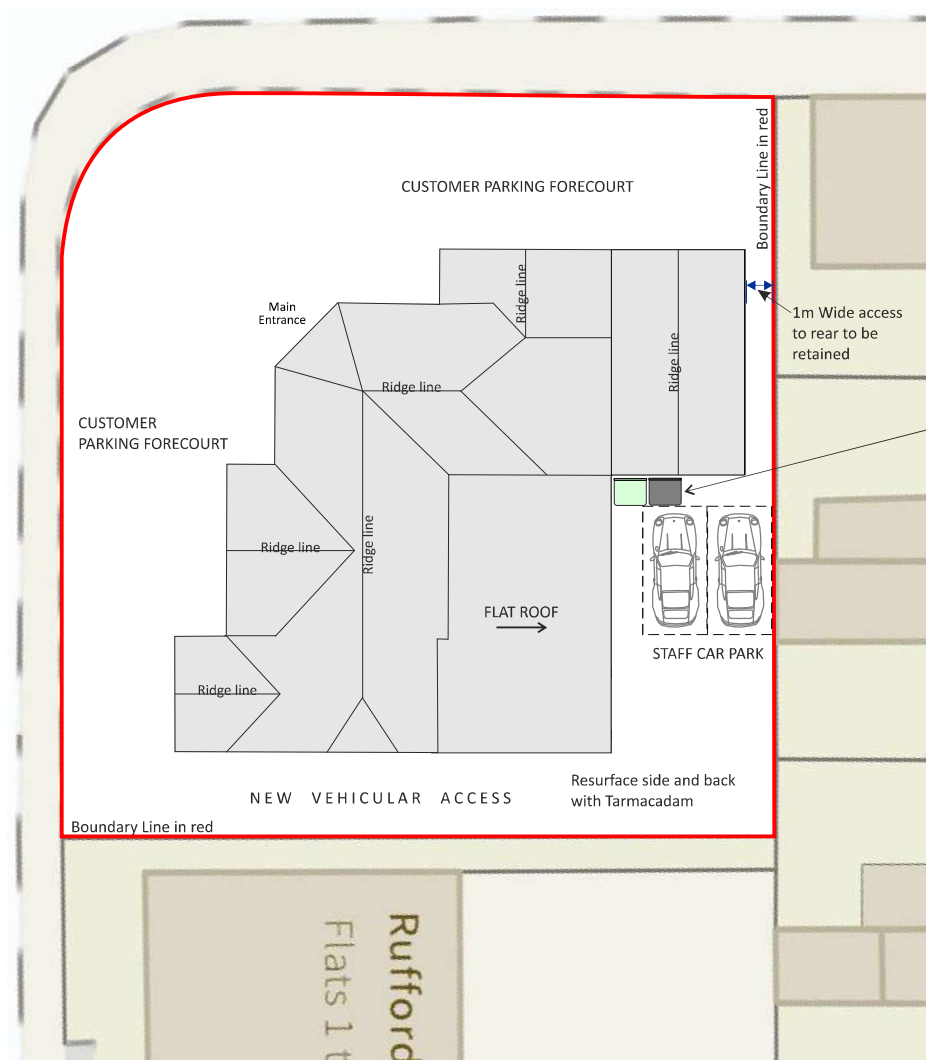

Total proposed building footprint area = 263m²

Site area:
26 x 28m = 728m²

Roof Plan & Site Plan Scale 1:200
And Car Park Layout