



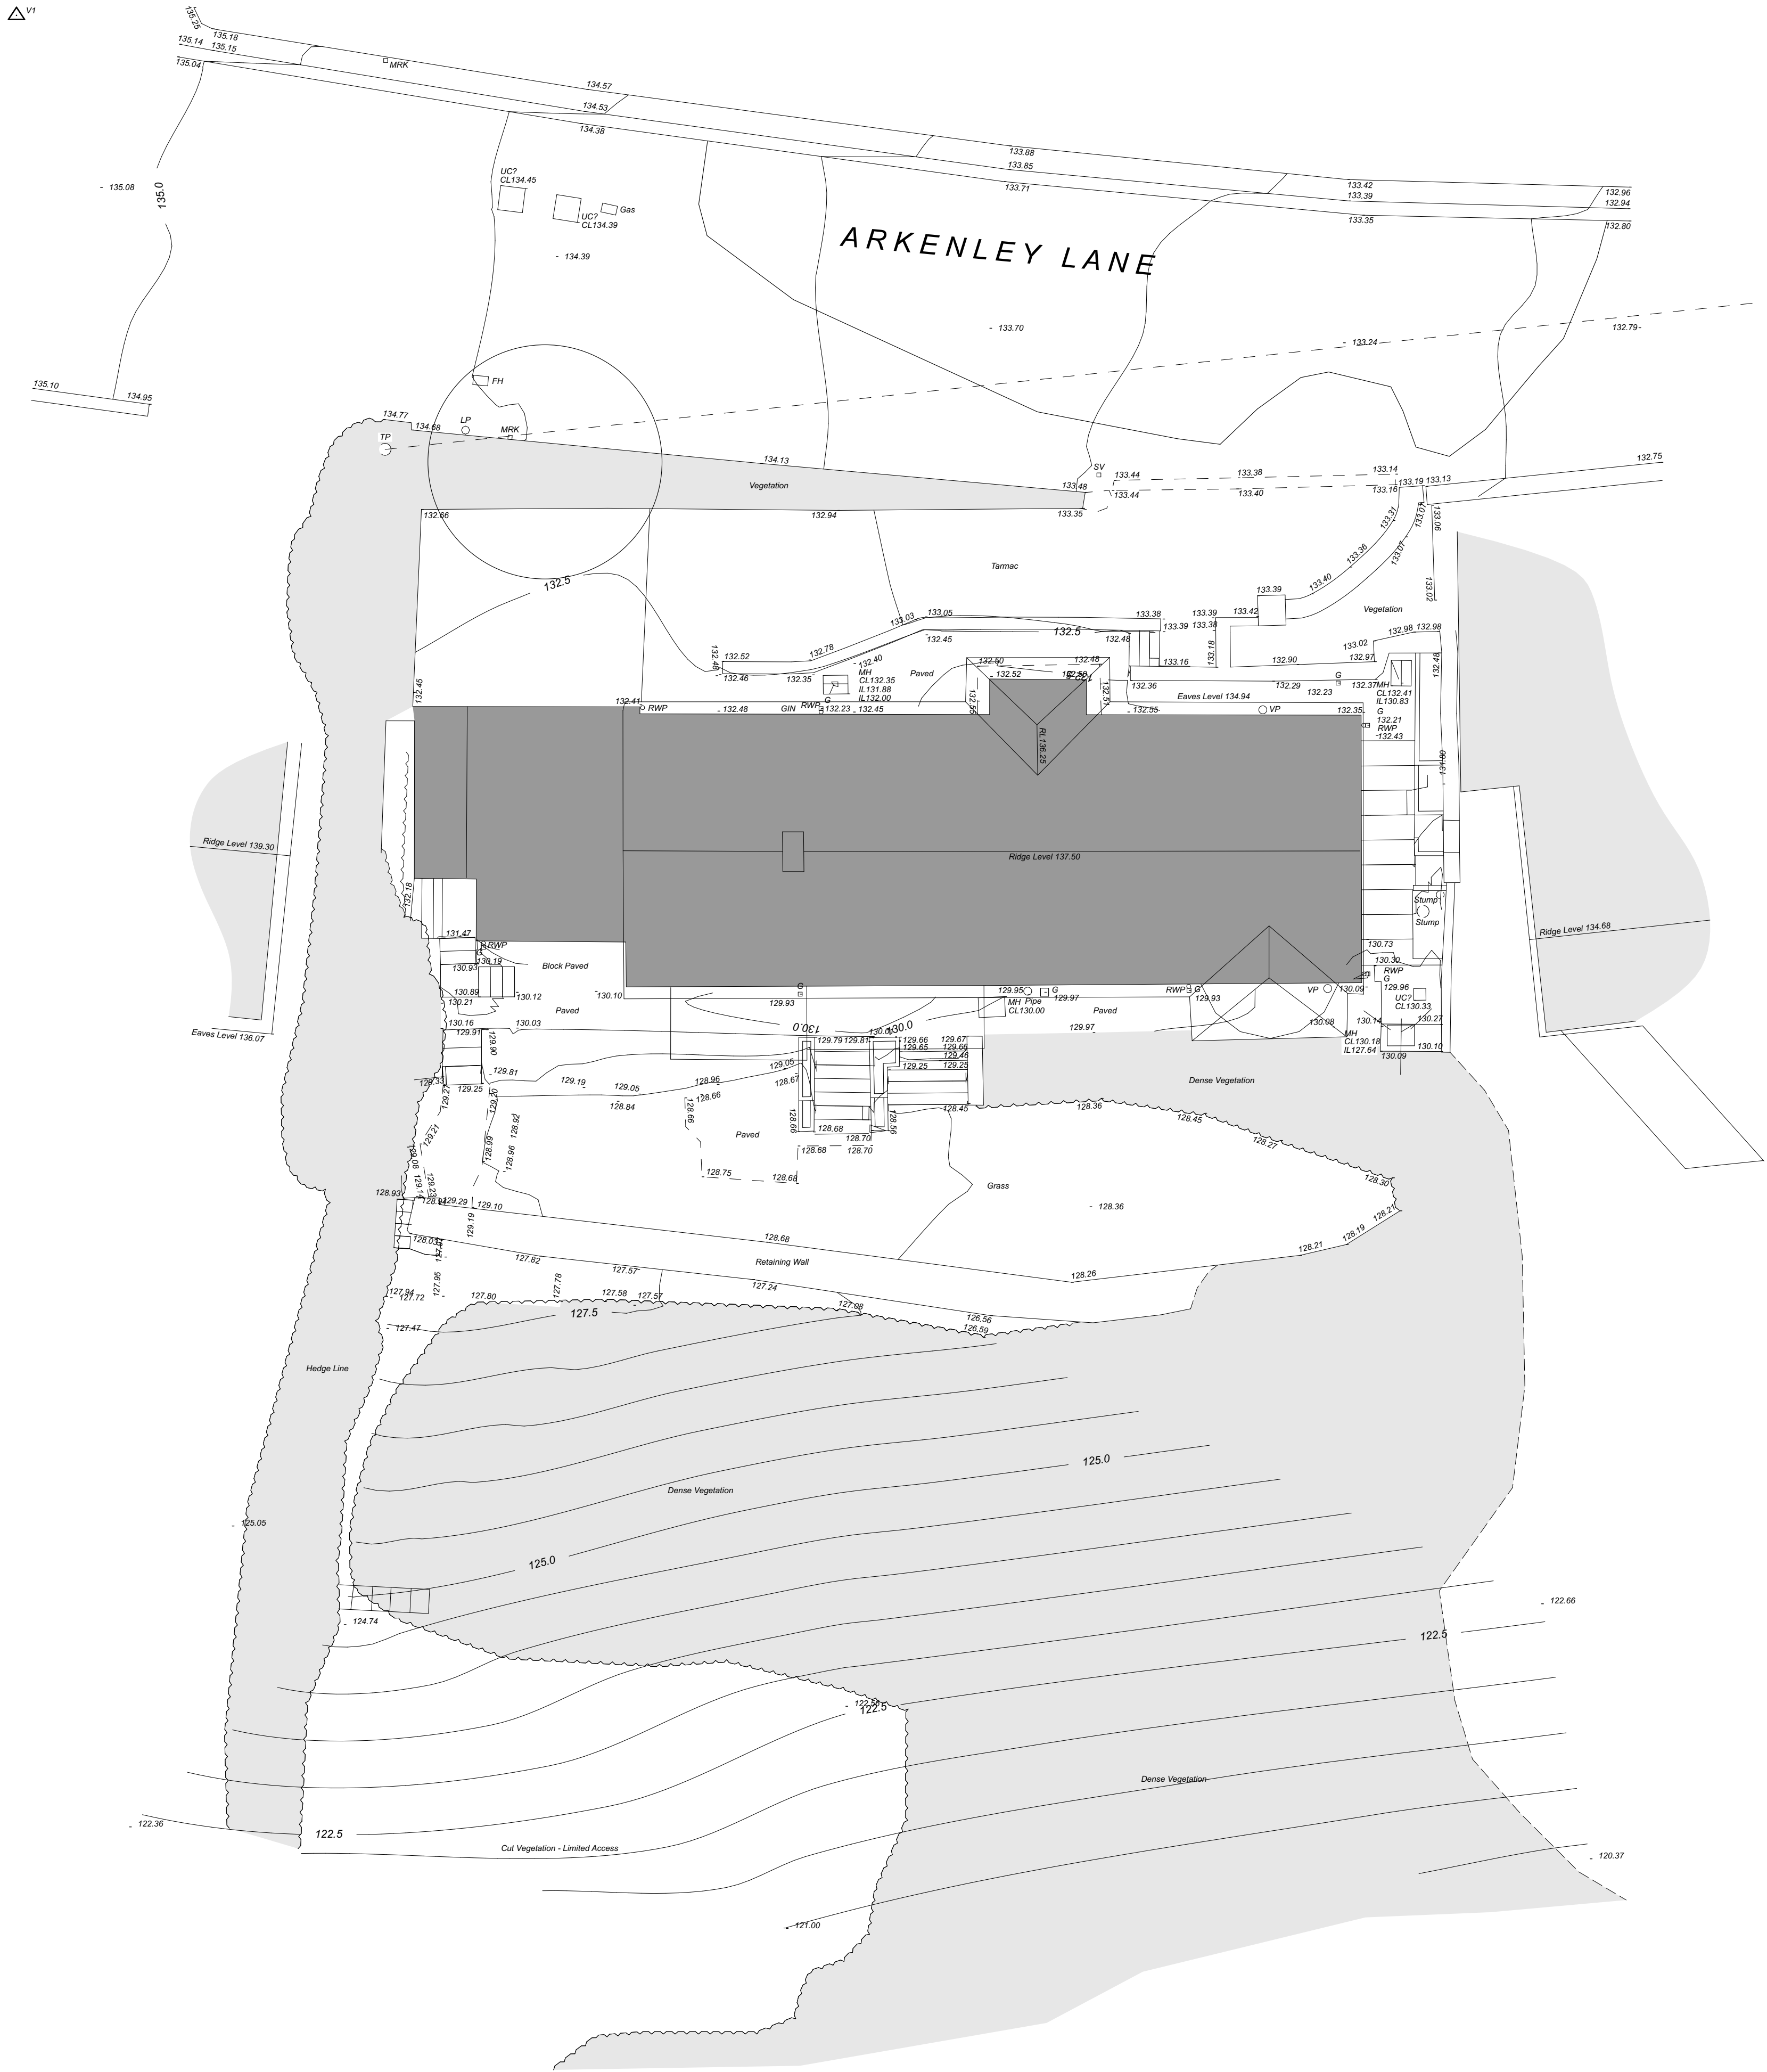


Topographical Survey - 1:100

Notes

Do not scale from drawing, use figured dimensions only.
All dimensions must be checked and verified on site prior to commencement of work and Architect to be notified of any discrepancies.
This drawing is intended to permit overall scheme proposals only and cannot be used for construction purposes without further information.

Rev	Description	Drawn	Date
•	Drawing created. Drawing based on Vision Geomatics drawing ONE17_01_SP (surveyed on 28.05.2024)	JPH	17.06.24

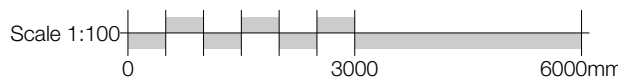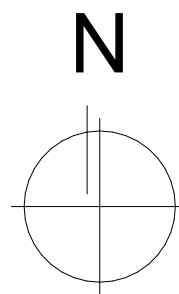

Client
Mr & Mrs Hampson

Site Address
10 Arkenley Lane, Almondbury,
Huddersfield, HD4 6SQ

Project Description
Extension and Alterations

Status
Preliminary

Date June 2024	Drawn JPH	Checked •
-------------------	--------------	--------------

Drawing Topographical Survey	Scale @ A1 1:100
---------------------------------	---------------------

Drawing No. 3604 (TP) 01	Revision •
-----------------------------	---------------

ONE17
DESIGN

THE DYEHOUSE, ARMITAGE BRIDGE
HUDDERSFIELD, WEST YORKS HD4 7PD
T 01484 668000 E SOLUTIONS@ONE17DESIGN.COM

ONE17DESIGN.COM