

ARCHITECTURE | PLANNING | DESIGN

Malkin Farm
Brow Lane
Holmfirth
HD9 2RJ
07946872499
paul@paulmatthewsarchitectural.co.uk
www.paulmatthewsarchitectural.co.uk

Company Registration Number: 09898149 – Company
Registered in England and Wales

Do not scale from drawing, use figured
dimensions only.

All dimensions must be checked and verified on
site prior to commencement
of works and architect to be notified of any
discrepancies.

The copyright for these drawings remains the
property of Paul MatthewsArchitectural Ltd.
They must not be reproduced in any way without
prior written consent from the originator (Paul
MatthewsArchitecturalLtd).

Project
Erection of First Floor Extension and Alterations to
Dwelling at 106 Taylor Hill Road, Huddersfield,
HD4 6HJ.


Client
Mr A Brown
Drawing Title/Issue

Elevations as Proposed


scale	date	sheet size	dwg. no.
1:100	11/2024	A3	24/1094/07a




East Elevation
(front)

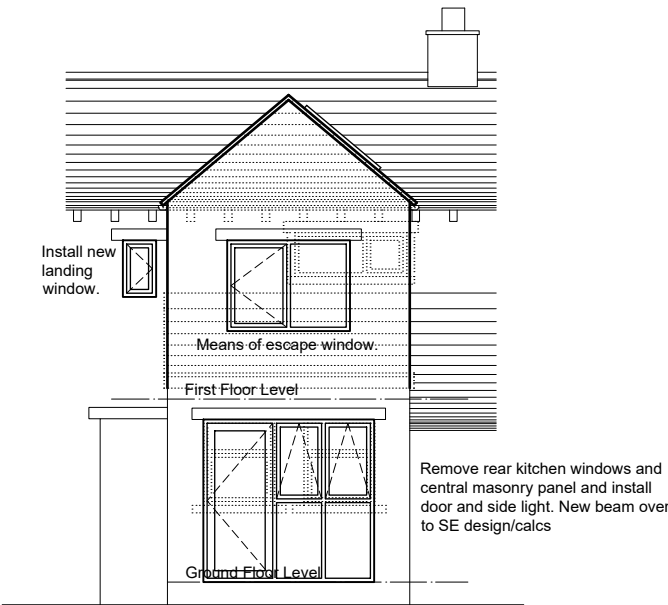

West Elevation
(rear)

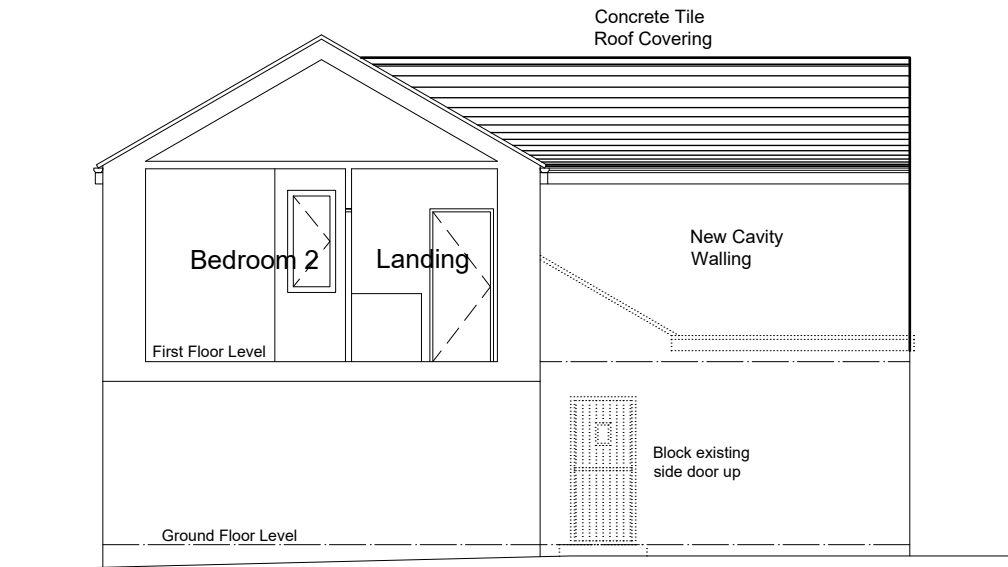

North Elevation
(Side)

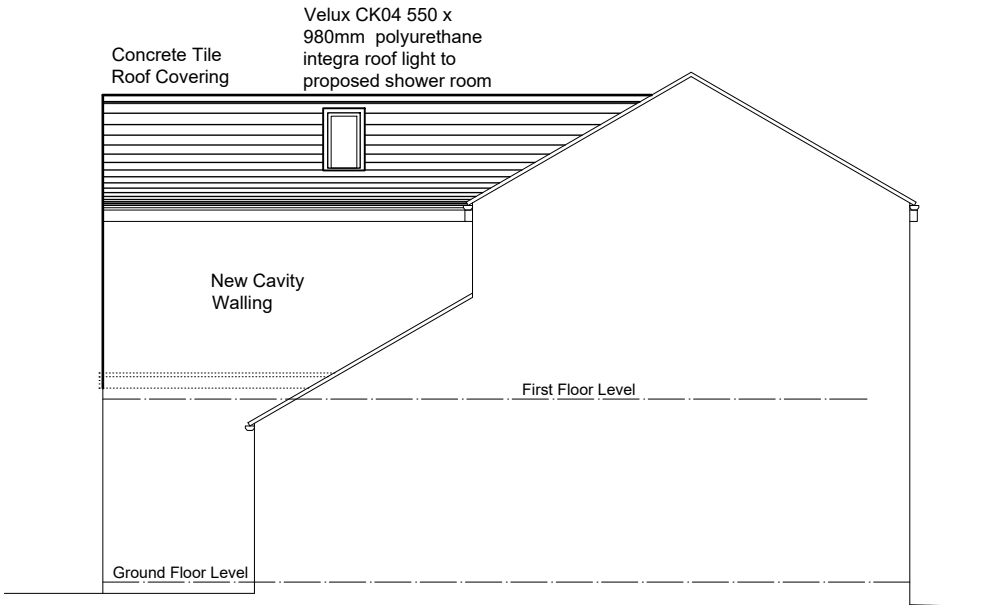

South Elevation
(Side)

