



Malkin Farm
 Brow Lane
 Holmfirth
 HD9 2RJ
 07946872499
paul@paulmatthewsarchitectural.co.uk
www.paulmatthewsarchitectural.co.uk

Company Registration Number: 09898149 – Company
 Registered in England and Wales


Do not scale from drawing, use figured dimensions only.

All dimensions must be checked and verified on site prior to commencement of works and architect to be notified of any discrepancies.

The copyright for these drawings remains the property of Paul MatthewsArchitectural Ltd. They must not be reproduced in any way without prior written consent from the originator (Paul MatthewsArchitecturalLtd).

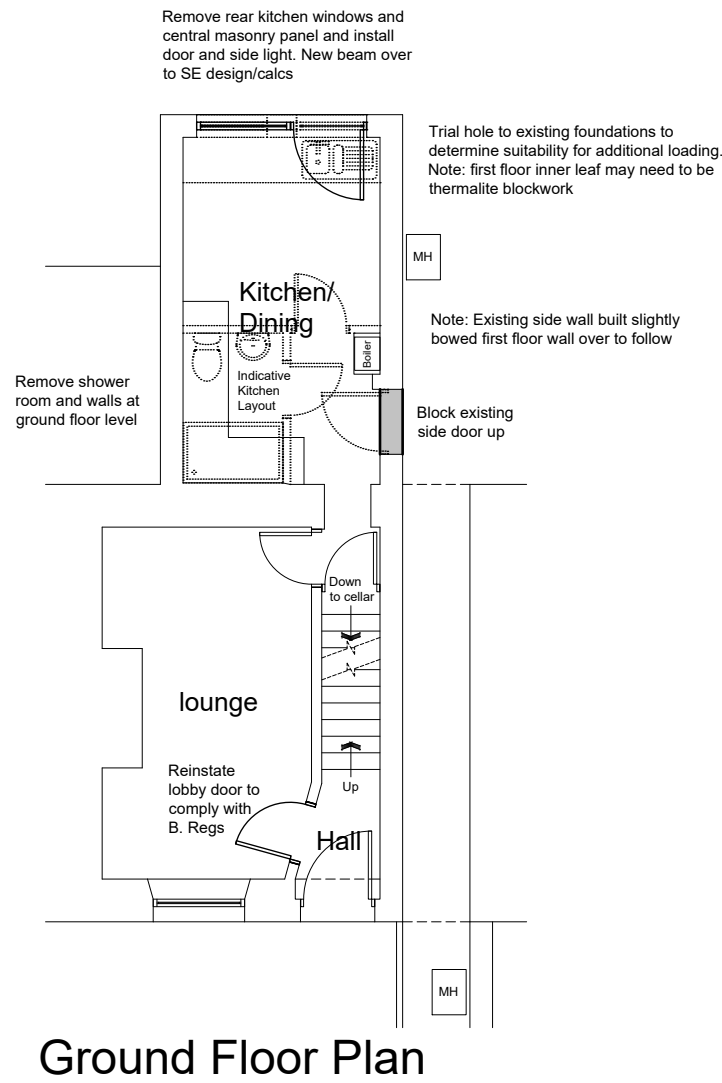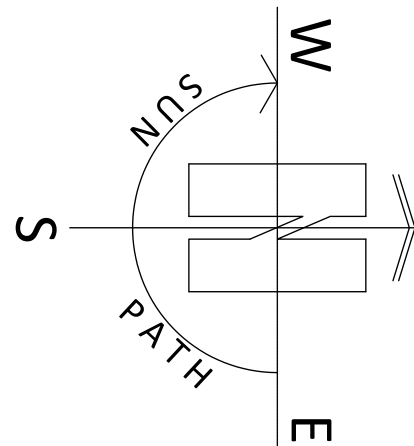

Ground Floor Plan

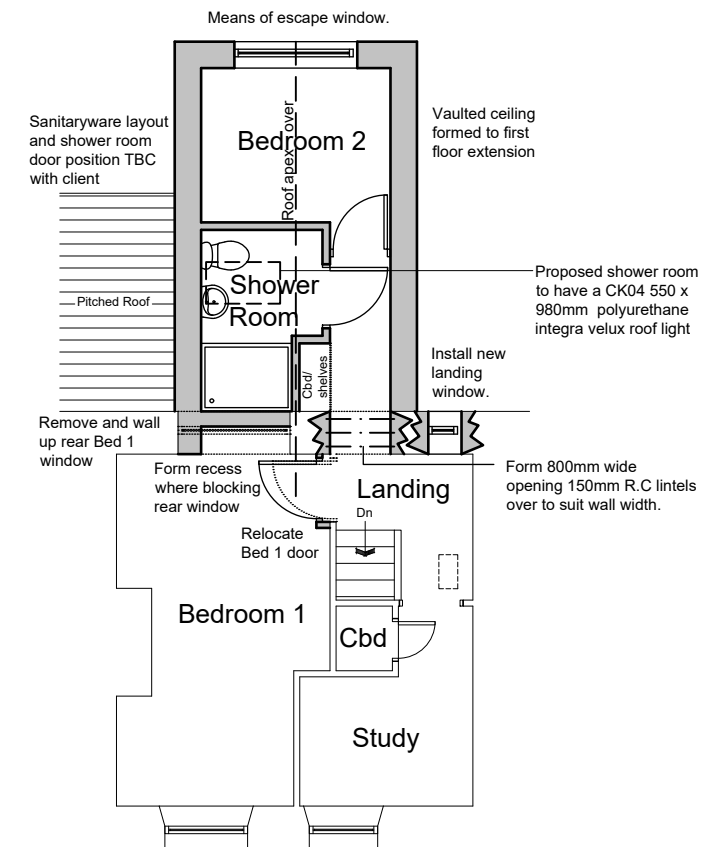

First Floor Plan

Project
 Erection of First Floor Extension and Alterations to Dwelling at 106 Taylor Hill Road, Huddersfield, HD4 6HJ.

Client

Mr A Brown

Drawing Title/Issue

Floor Plans as Proposed

scale	date	sheet size	dwg. no.
1:100	11/2024	A3	24/1094/06a

