



South East Elevation


- Existing Dwelling
- natural blue slate pitched roofing
- cast iron profile rainwater goods
- timber doors and windows
- natural stone coursed walling to dwelling and previous extension, ashlar stone quoins, cills, heads and jambs
- stone boundary walls and hardsurfacing
- decorative metal railings
- tarmac access road
- (seperate detached garage)

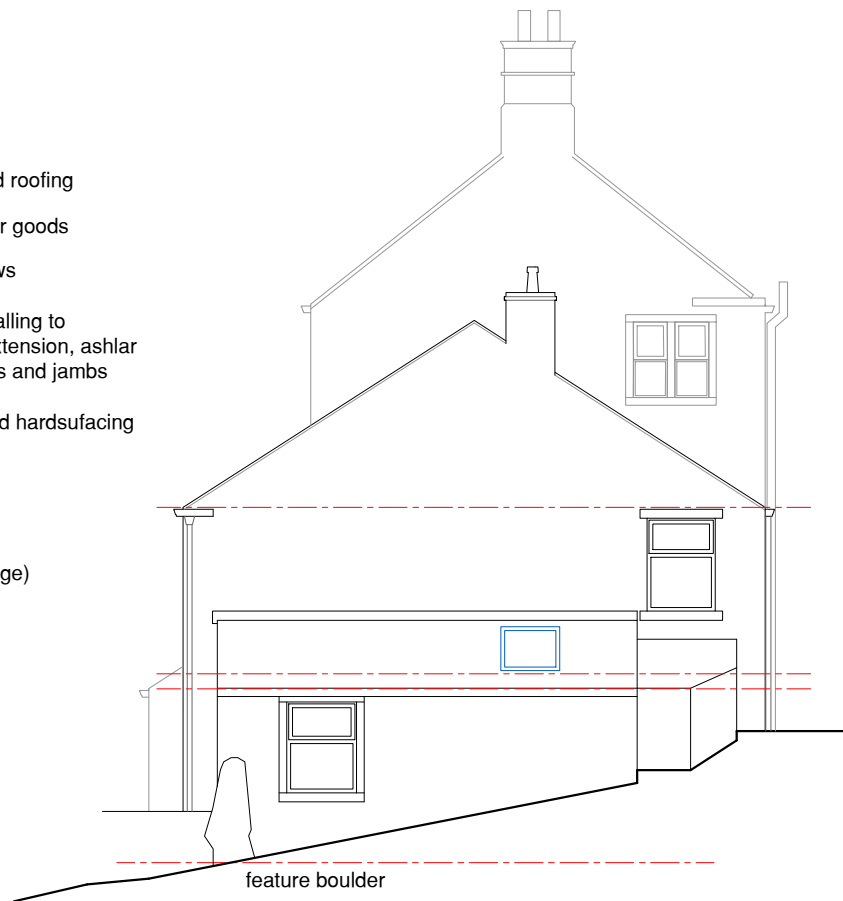


North East Elevation

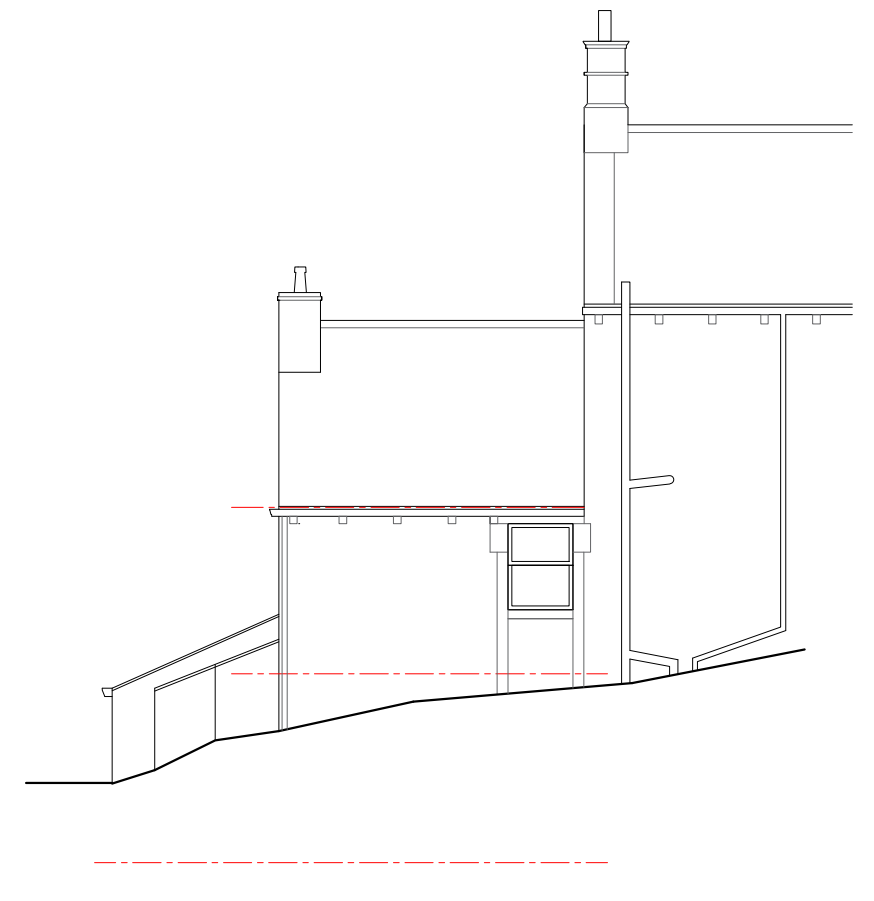


North West Elevation

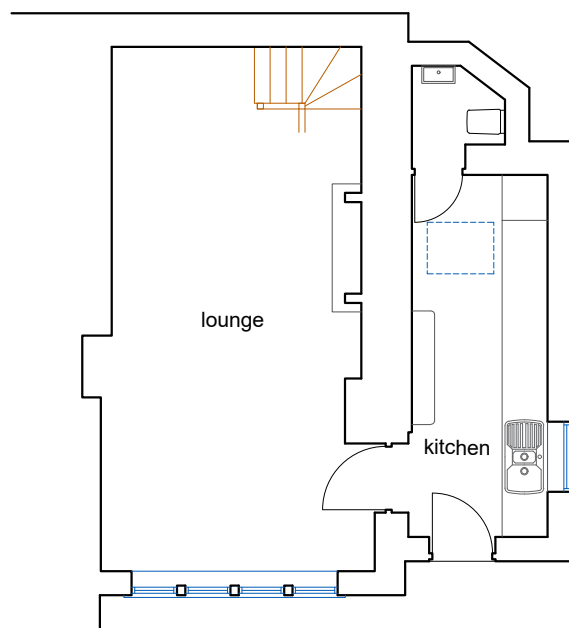

Ground Floor Plan

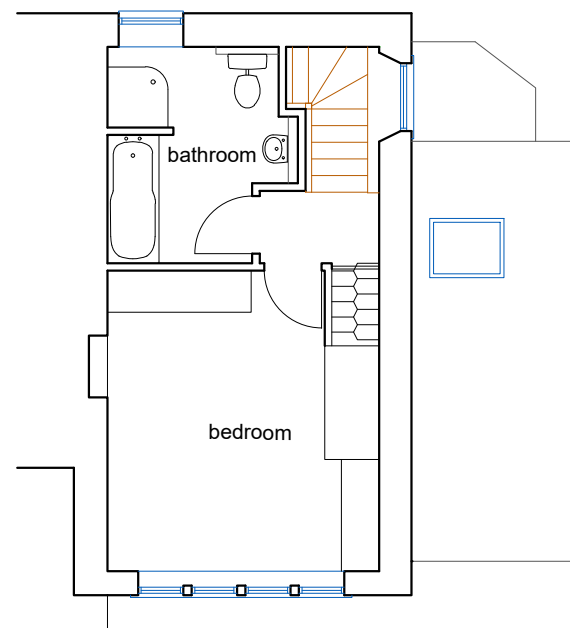

First floor Plan

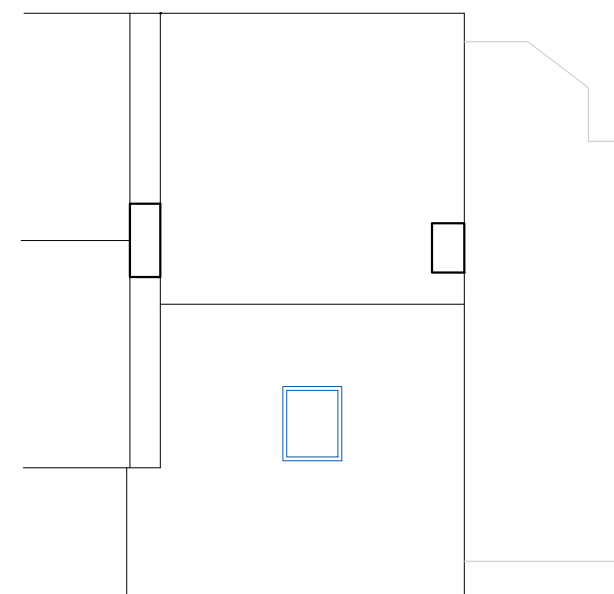

Roof Plan

Status:
Planning

Date:
Dec 2024

Scale:
1:100

Drg No:
2NHF03.#

Title: Existing Plans and Elevations
#

Project: Extension
2 New House Farm, Holmfirth, HD9 2PY