




5. Proposed Front (East for Plots 1 & 2, North for Plots 3 & 4) Elevation  
Scale 1:50




3. Proposed Rear (West for Plots 1 & 2, South for Plots 3 & 4) Elevation  
Scale 1:50

1no. Sparrow Box to be Schwegler 1SP Sparrow Terrace, or similar to be installed within the wall build up of plot 1. H:24.5cm, W:43cm, D:15cm.

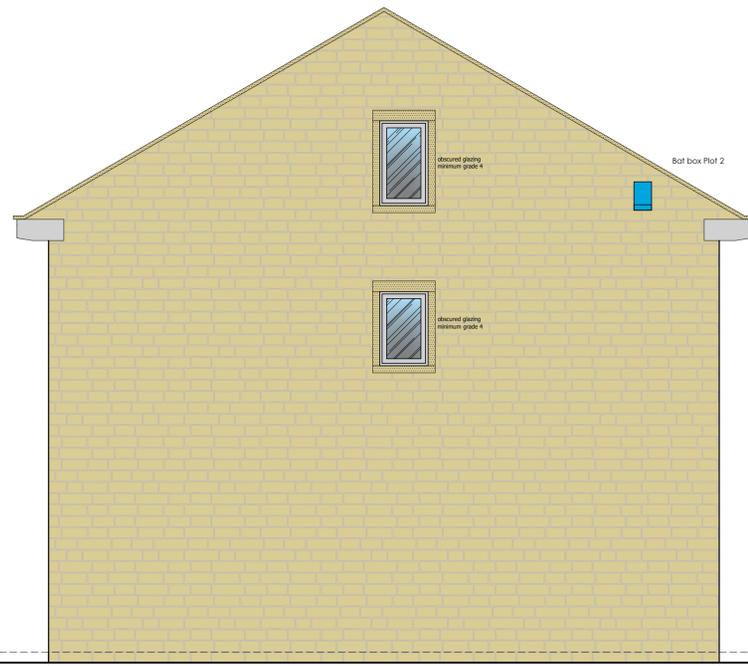

4. Proposed Side (North for Plots 1 & 2, West for Plots 3 & 4) Elevation  
Scale 1:50

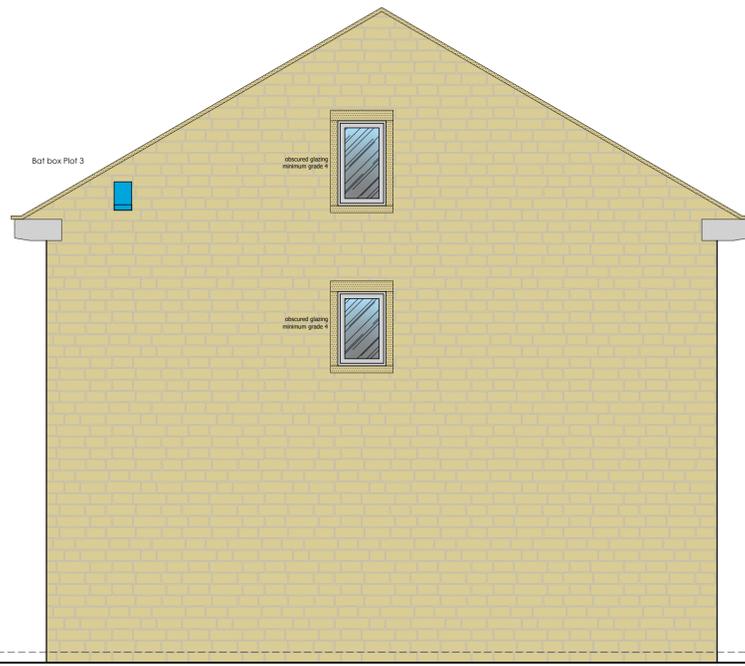

6. Proposed Side (South for Plots 1 & 2, East for Plots 3 & 4) Elevation  
Scale 1:50

2no. Bat Boxes to be Schwegler 3FE Bat Box or similar to be installed within the wall build up of plots 2 & 3.



REV	DATE	AMENDMENT

