

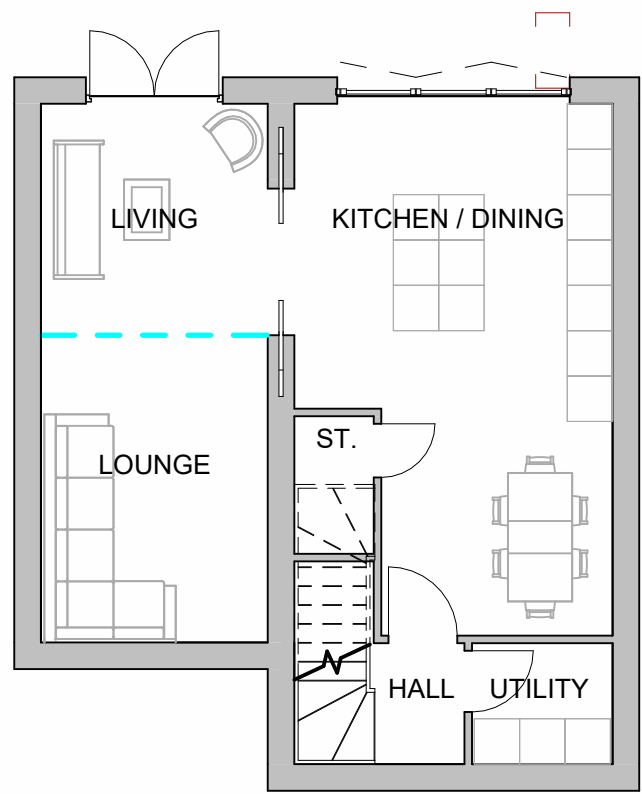


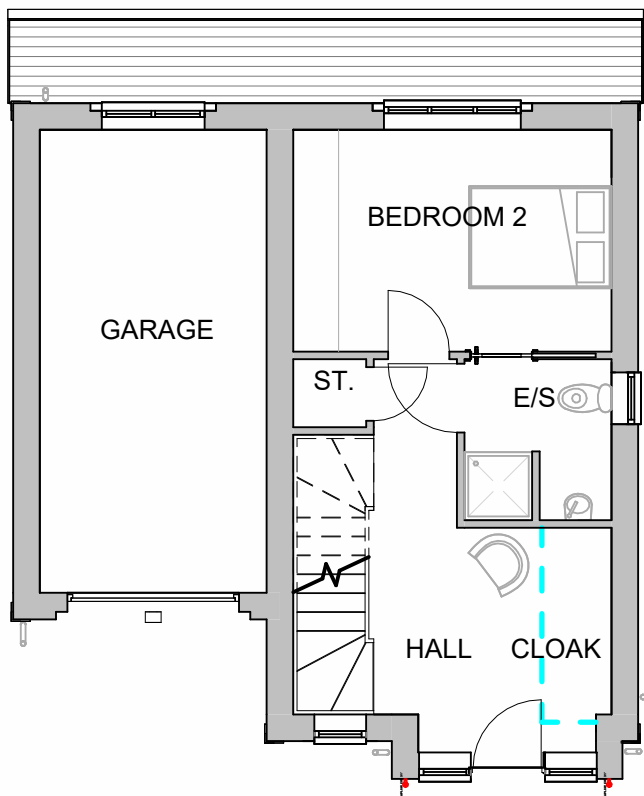



Lower Ground Floor

1 : 100

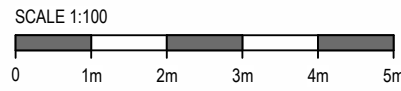



Ground Floor

1 : 100

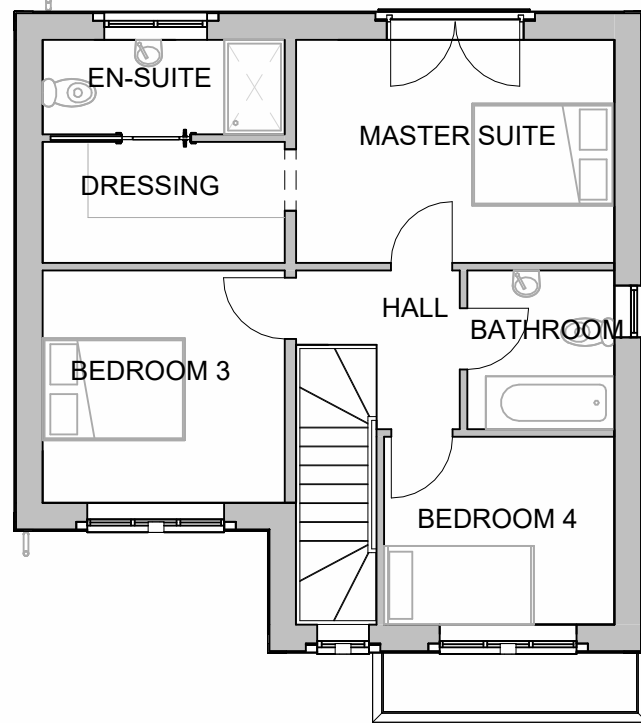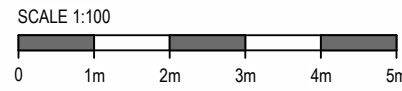


First Floor

1 : 100

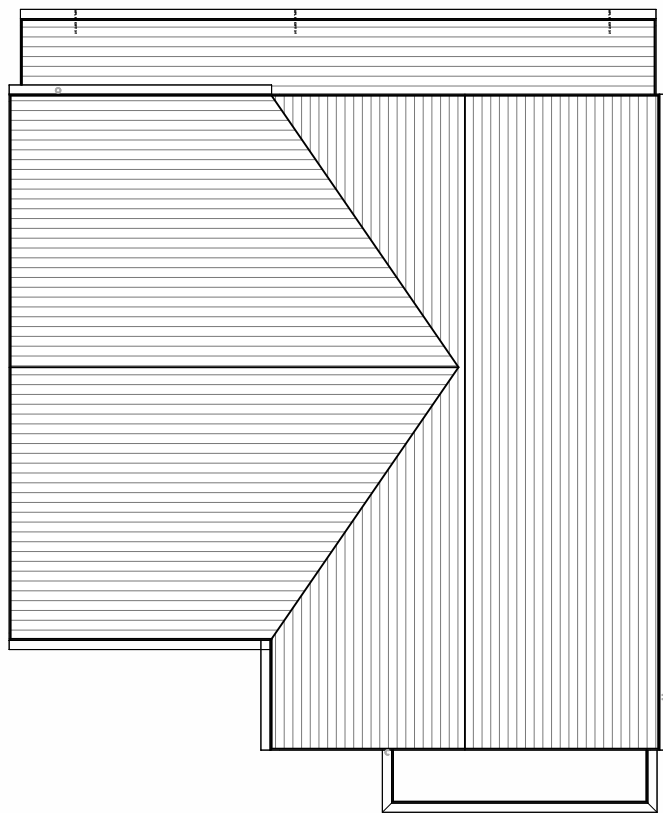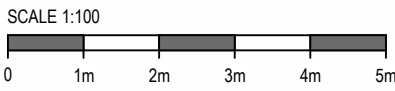



Roof Plan

1 : 100

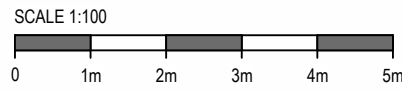



Proposed South West Elevation

1 : 100

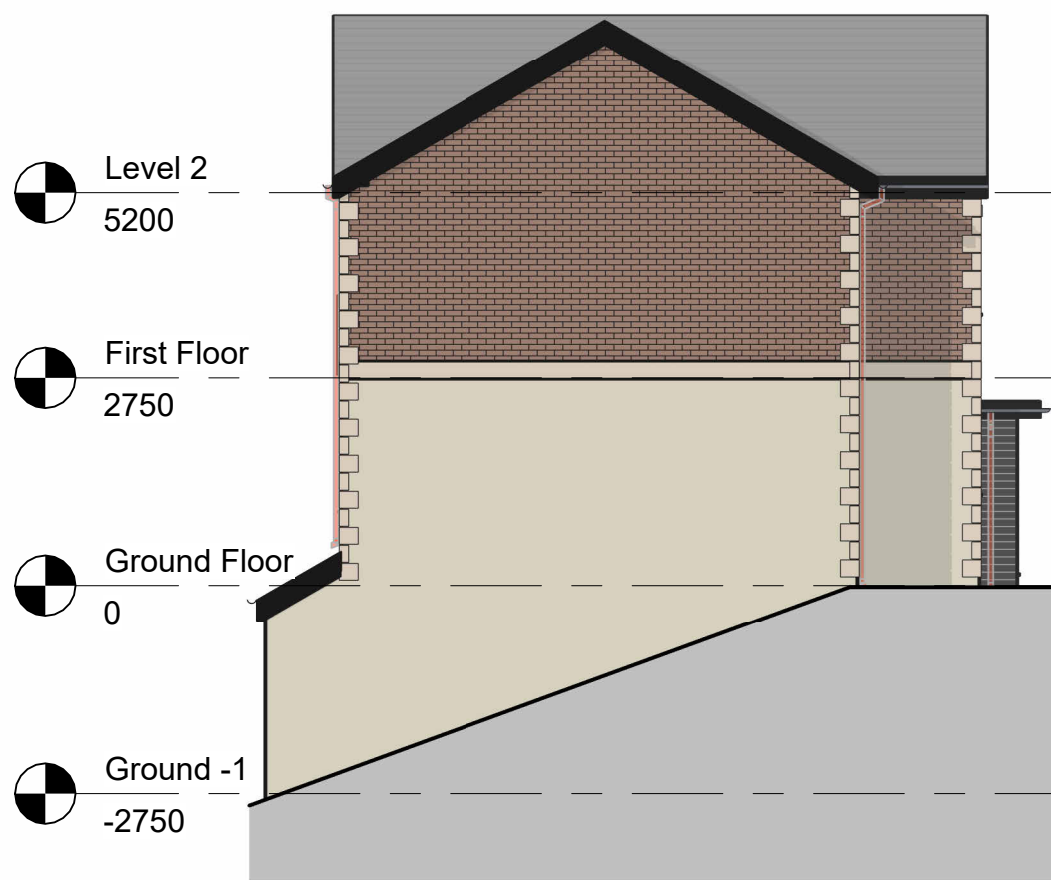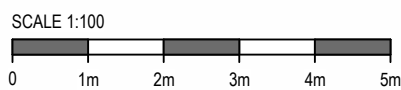



Proposed North West Elevation

1 : 100

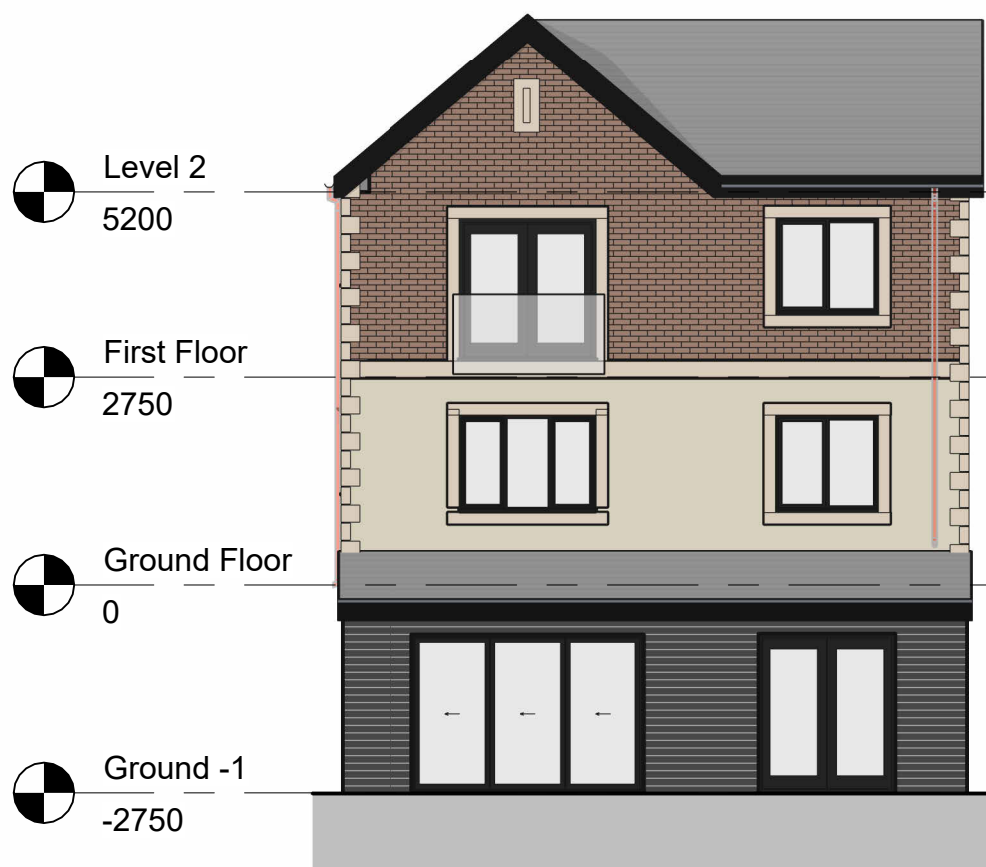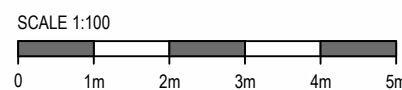


Proposed North East Elevation

1 : 100

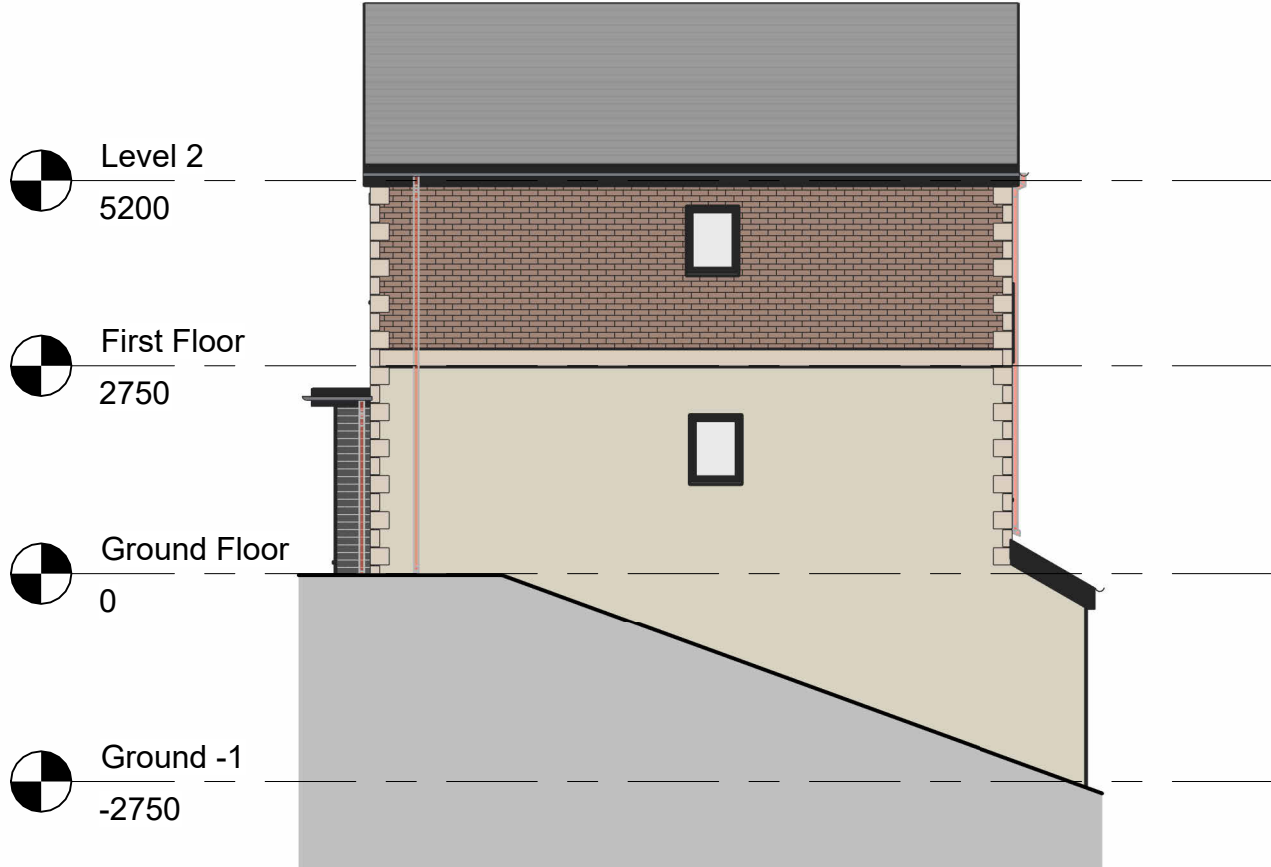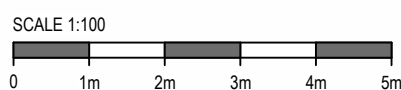

Proposed South East Elevation

1 : 100

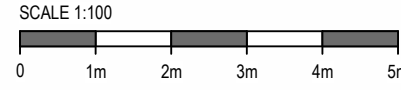

CLIENT

Barnes Homes

PROJECT

Land Adj. 916 Halifax Road

DRAWING TITLE

Proposed Plans & Elevations - Plots 6/7

STATUS

S4 - Planning

Proj Ref	Origin	Zone	Level	Type	Role	Num	Status	Rev
90097	BAS	-00	-XX	-DR	-A	-20100	S4	P6
Sheet	Scale	Issue Date	Drwn by	Ckd by				
A1	1 : 100	09-07-24	AB	CB				



REV	DESCRIPTION	DATE	DRAWN
P6	Drawing updated	28-11-24	
P5	Drawing updated	21-10-24	
P4	Drawing updated	26-09-24	
P3	Drawing updated	18-09-24	
P2	Drawing updated	24-07-24	
P1	Drawing updated	15-07-24	
P0	First Issue	17-02-24	

ISSUE/REVISION HISTORY



NOTES

Do not scale from this drawing. Only figured dimensions are to be taken from this drawing. Contractor must verify all dimensions on site before commencing any work or shop drawings. Report any discrepancies to the architect before commencing work. If this drawing exceeds the quantities taken in any way the architects are to be informed before the work is initiated. Work within the Construction (Design & Management) Regulations 2015 is not to start until a Health and Safety Plan has been produced. This drawing is copyright and must not be reproduced without consent of BARNES ARCHITECTURAL SERVICES.

DRAWING STATUS/TYPE KEY

S0	Feasibility	S2	Sketch
L	Landscape	D4	Construction
S4	Planning	Z	Marketing
B	Building Survey	B3	As Built
D2	Tender	Z	Tenant
OS	Ordnance Survey		