


Lower Ground

1 : 100
SCALE 1:100



Ground Floor

1 : 100
SCALE 1:100

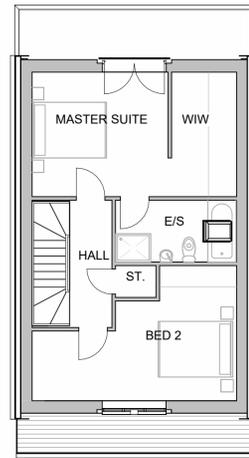


First Floor

1 : 100
SCALE 1:100



Proposed South West Elevation

1 : 100
SCALE 1:100

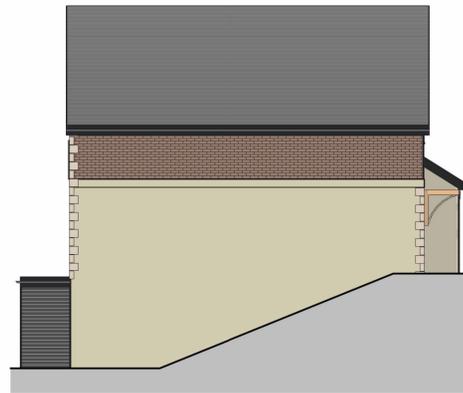


Proposed North West Elevation

1 : 100
SCALE 1:100



Proposed North East Elevation

1 : 100
SCALE 1:100

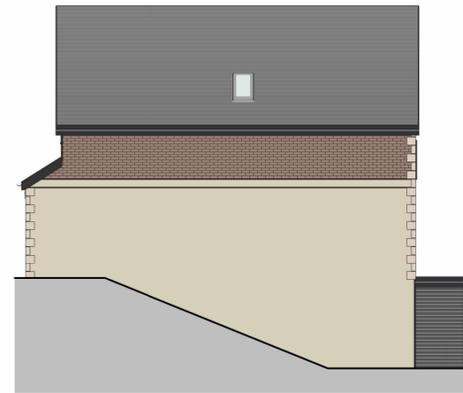

Proposed South East Elevation

1 : 100
SCALE 1:100

CLIENT

Barnes Homes

PROJECT

Land adjacent to 916 Halifax Road
Harthead Moor
Cleckheaton
BD19 6LR
DRAWING TITLE
Plot 8

STATUS

S4 - Planning

| Proj Ref | Origin | Zone | Level | Type | Role | Num | Status | Rev |
|----------|---------|------------|---------|--------|------|--------|--------|-----|
| 24005 | BAS | 00 | -XX | -AS | -A | -10100 | S4 | P3 |
| Sheet | Scale | Issue Date | Drwn by | Ckd by | | | | |
| A1 | 1 : 100 | 16-09-24 | WD | AB | | | | |



| REV | DESCRIPTION | DATE | DRAWN |
|-----|------------------|----------|-------|
| P3 | Drawings updated | 26-11-24 | AB |
| P2 | Drawings updated | 15-10-24 | |
| P1 | Drawings updated | 27-09-24 | |
| P0 | Drawings updated | 25-02-24 | AB |

ISSUE/REVISION HISTORY



NOTES

Do not scale from this drawing. Only figured dimensions are to be taken from this drawing. Contractor must verify all dimensions on site before commencing any work or shop drawings. Report any discrepancies to the architect before commencing work. If this drawing exceeds the quantities taken in any way the architects are to be informed before the work is initiated. Work within the Construction (Design & Management) Regulations 2015 is not to start until a Health and Safety Plan has been produced. This drawing is copyright and must not be reproduced without consent of BARNES ARCHITECTURAL SERVICES.

DRAWING STATUS/TYPE KEY

| | | | |
|-----------|-----------------|-----------|--------------|
| S0 | Feasibility | S2 | Sketch |
| L | Landscape | D4 | Construction |
| S4 | Planning | Z | Marketing |
| B | Building Survey | B3 | As Built |
| D2 | Tender | Z | Tenant |
| OS | Ordnance Survey | | |